


Lewis Ave - EL Glendale to W.L. Bledley

230 cm yds

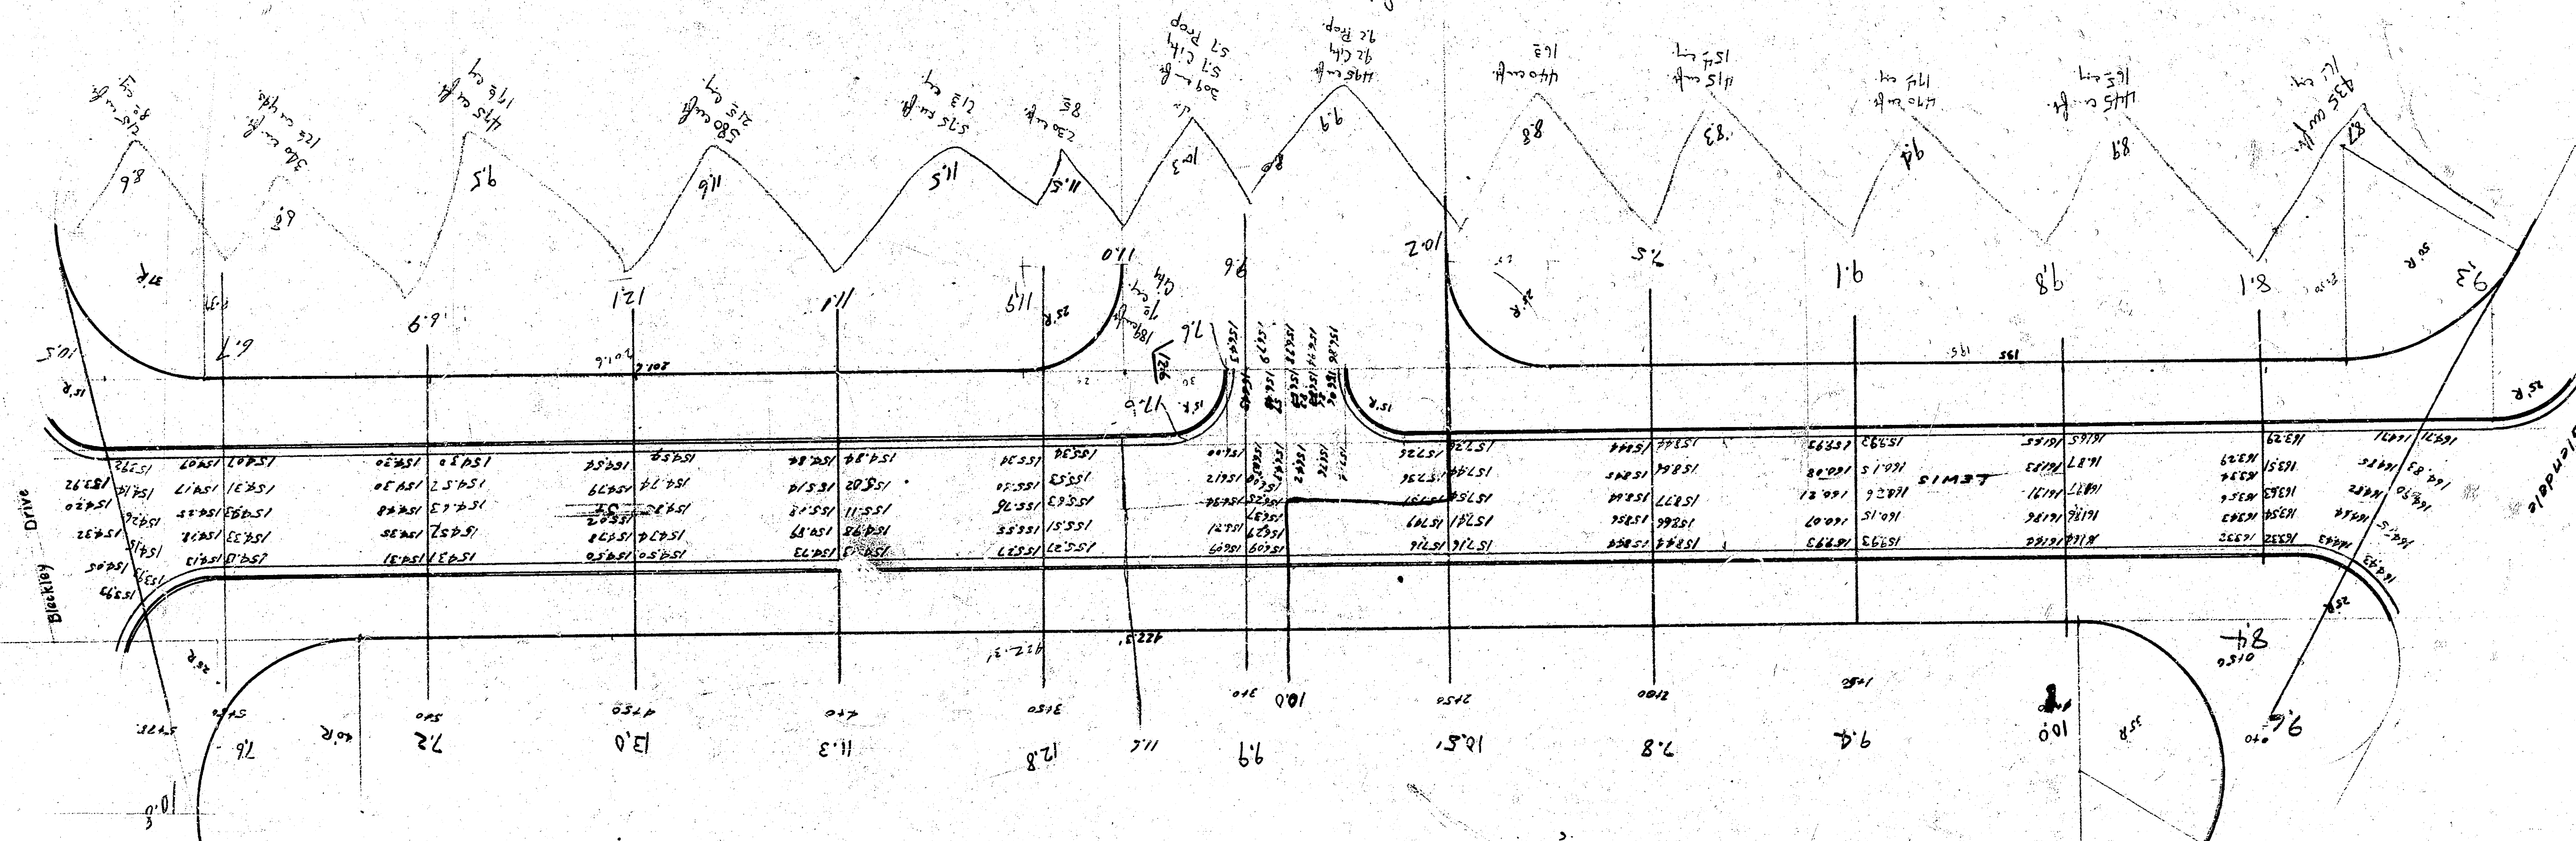

26' Asp. 87m Elev. 16976 Iron on Lewis 50. Side 57' East of Glenade Camp.