


W. M. M. B. K. 112
Plan of D. C. L.
Checked

B. M. 106.43 "X" W. END OF BOTTOM STEP OF CHURCH N.E. COR. LULU & KELLOGG
B. M. 105.09 IRON IN THIMBLE & LULU N.L. LEWIS E.
B. M. 104.94 IRON IN THIMBLE & LEWIS E. & ELLIS S.

CHAINING E. ON N.P.L.

NOTE: Remove exist. ob. & qtr.
as shown

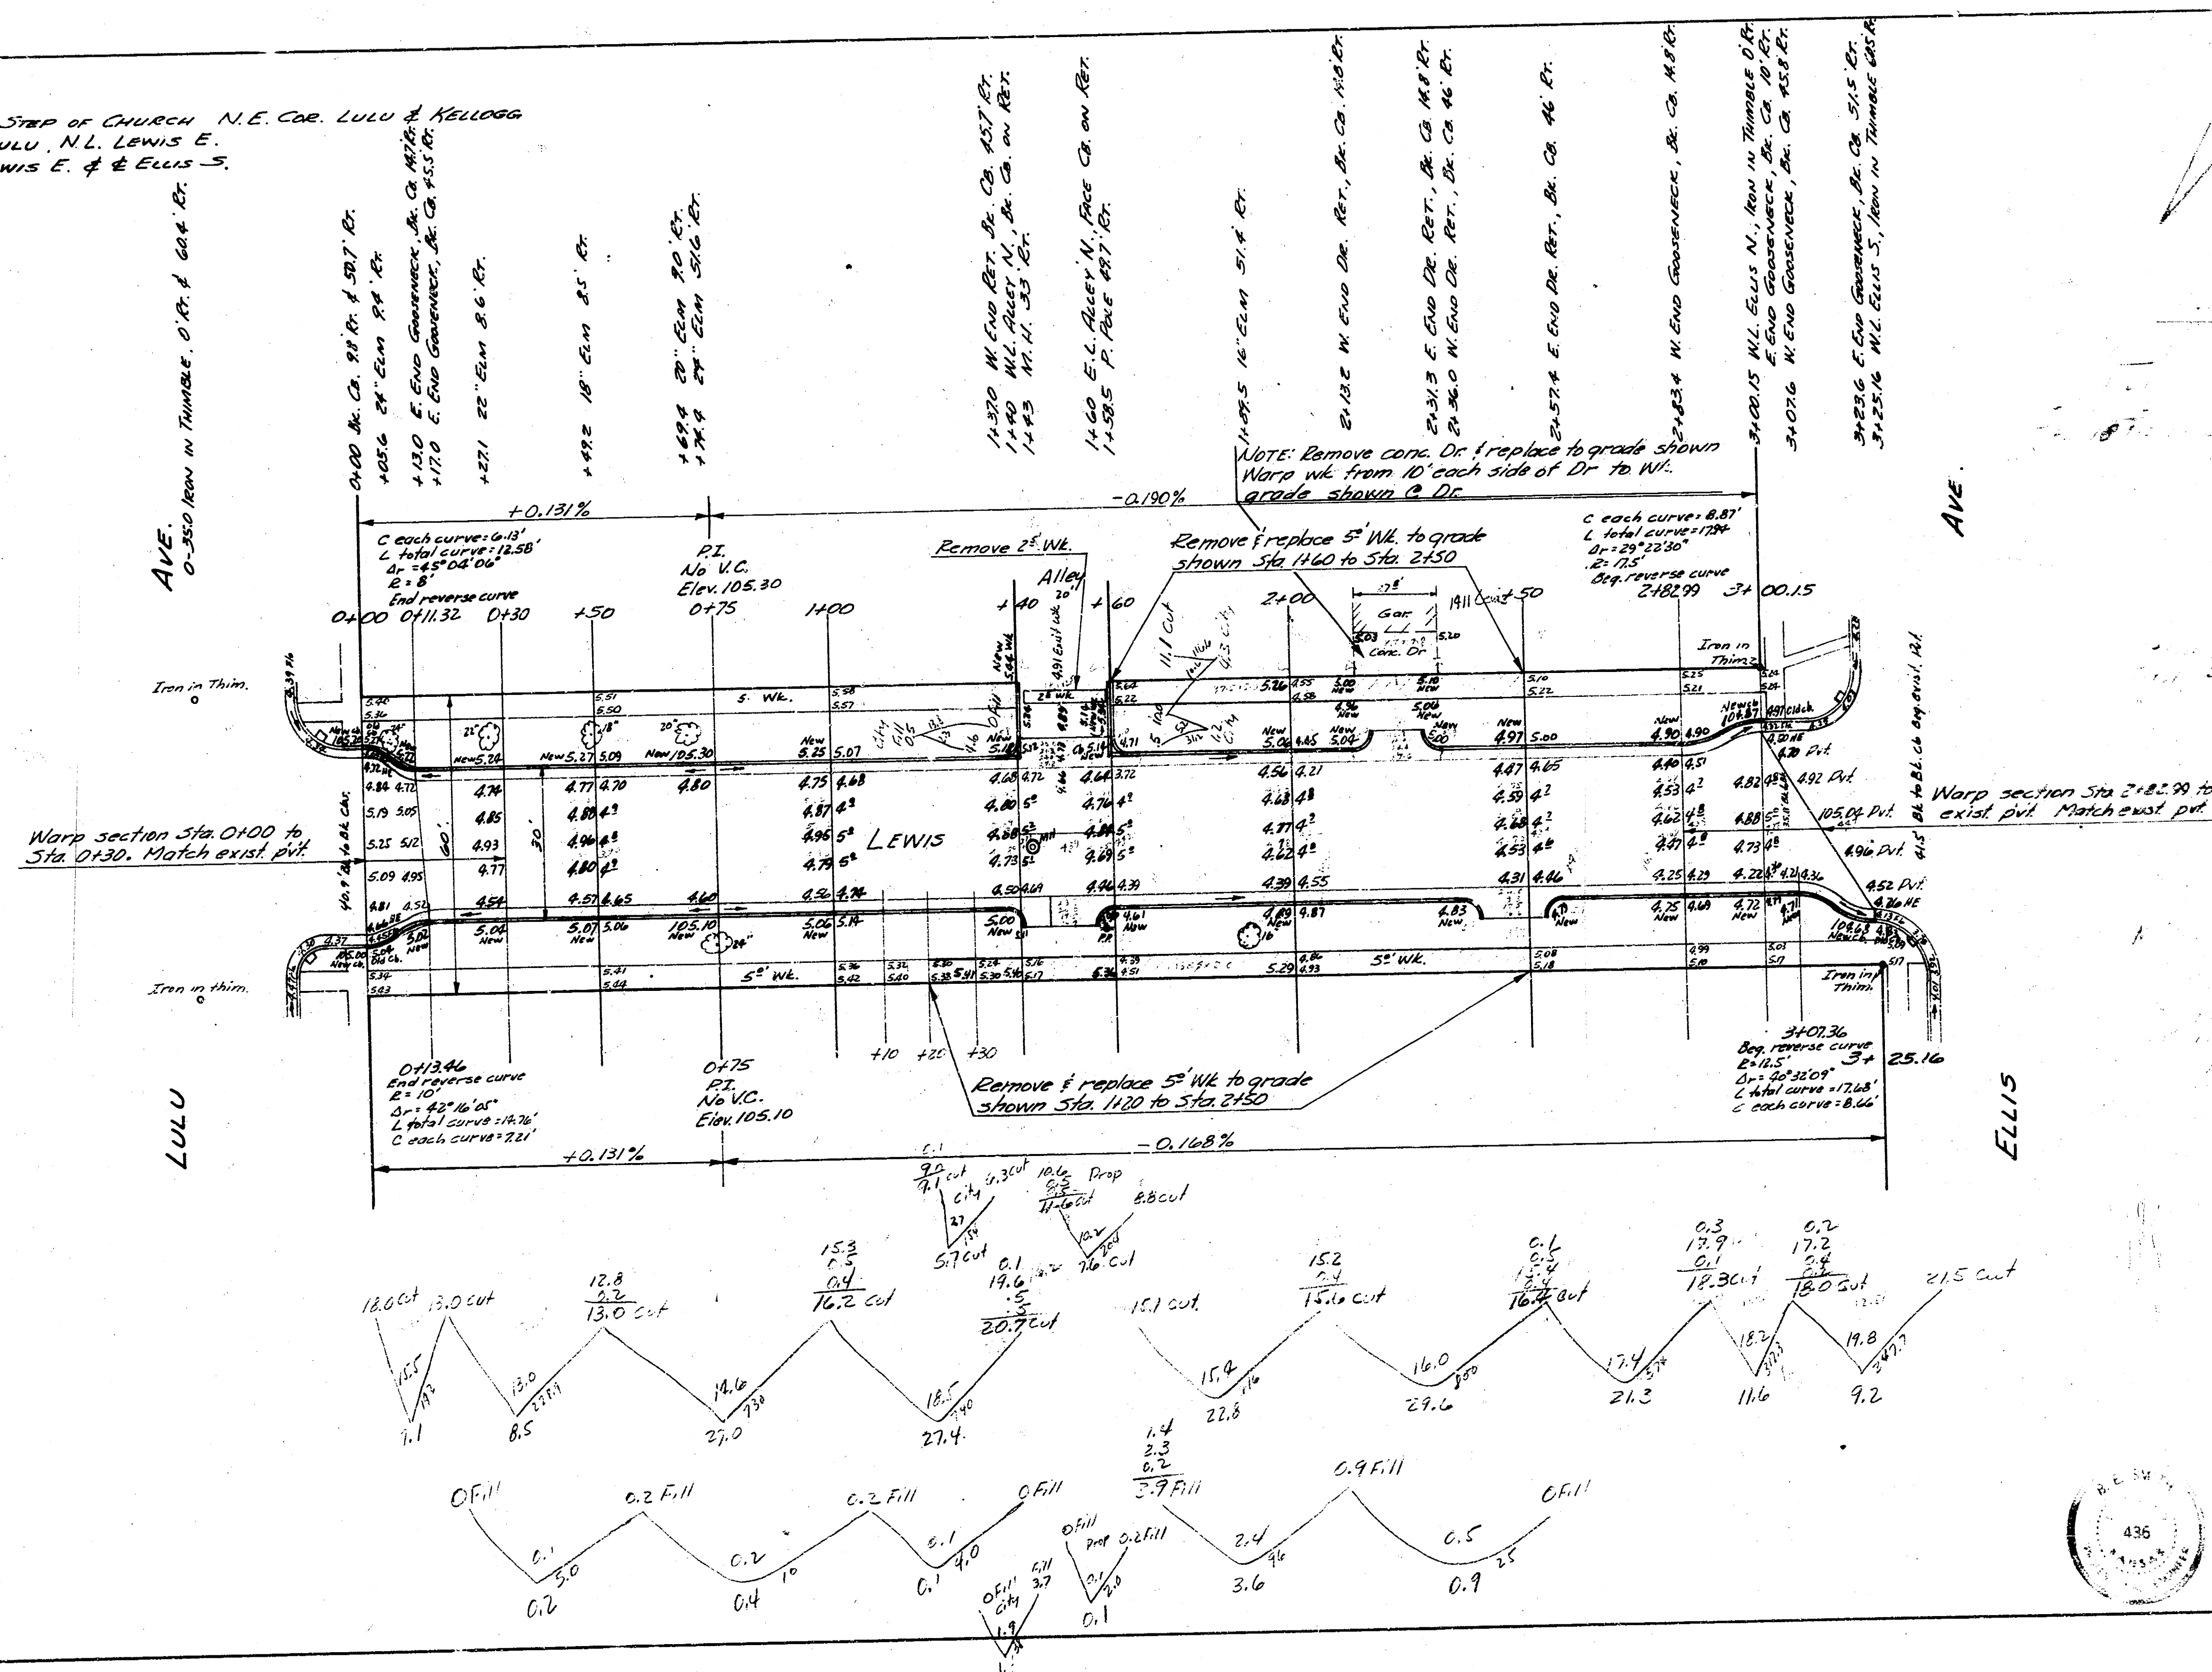

LEWIS
E. L. LULU TO W. L. ELLIS
30' CONC. & CO.
CITY OF WICHITA, KANSAS
B. E. SMITH CITY ENGINEER
SEPT 1932

