



PLAN
SECTION
ELEVATION
B.M. 175.05 N.W. COR. 1ST CONC. STEP NO. # 2642 N. LORRAINE
B.M. 177.08 S.W. COR. 1ST CONC. STEP NO. # 3108 E. 24TH
CHAIN. N. ON E.P.L.

B.M. 175.05 N.W. COR. 1ST CONC. STEP NO. # 2642 N. LORRAINE
B.M. 177.08 S.W. COR. 1ST CONC. STEP NO. # 3108 E. 24TH
CHAIN. N. ON E.P.L.

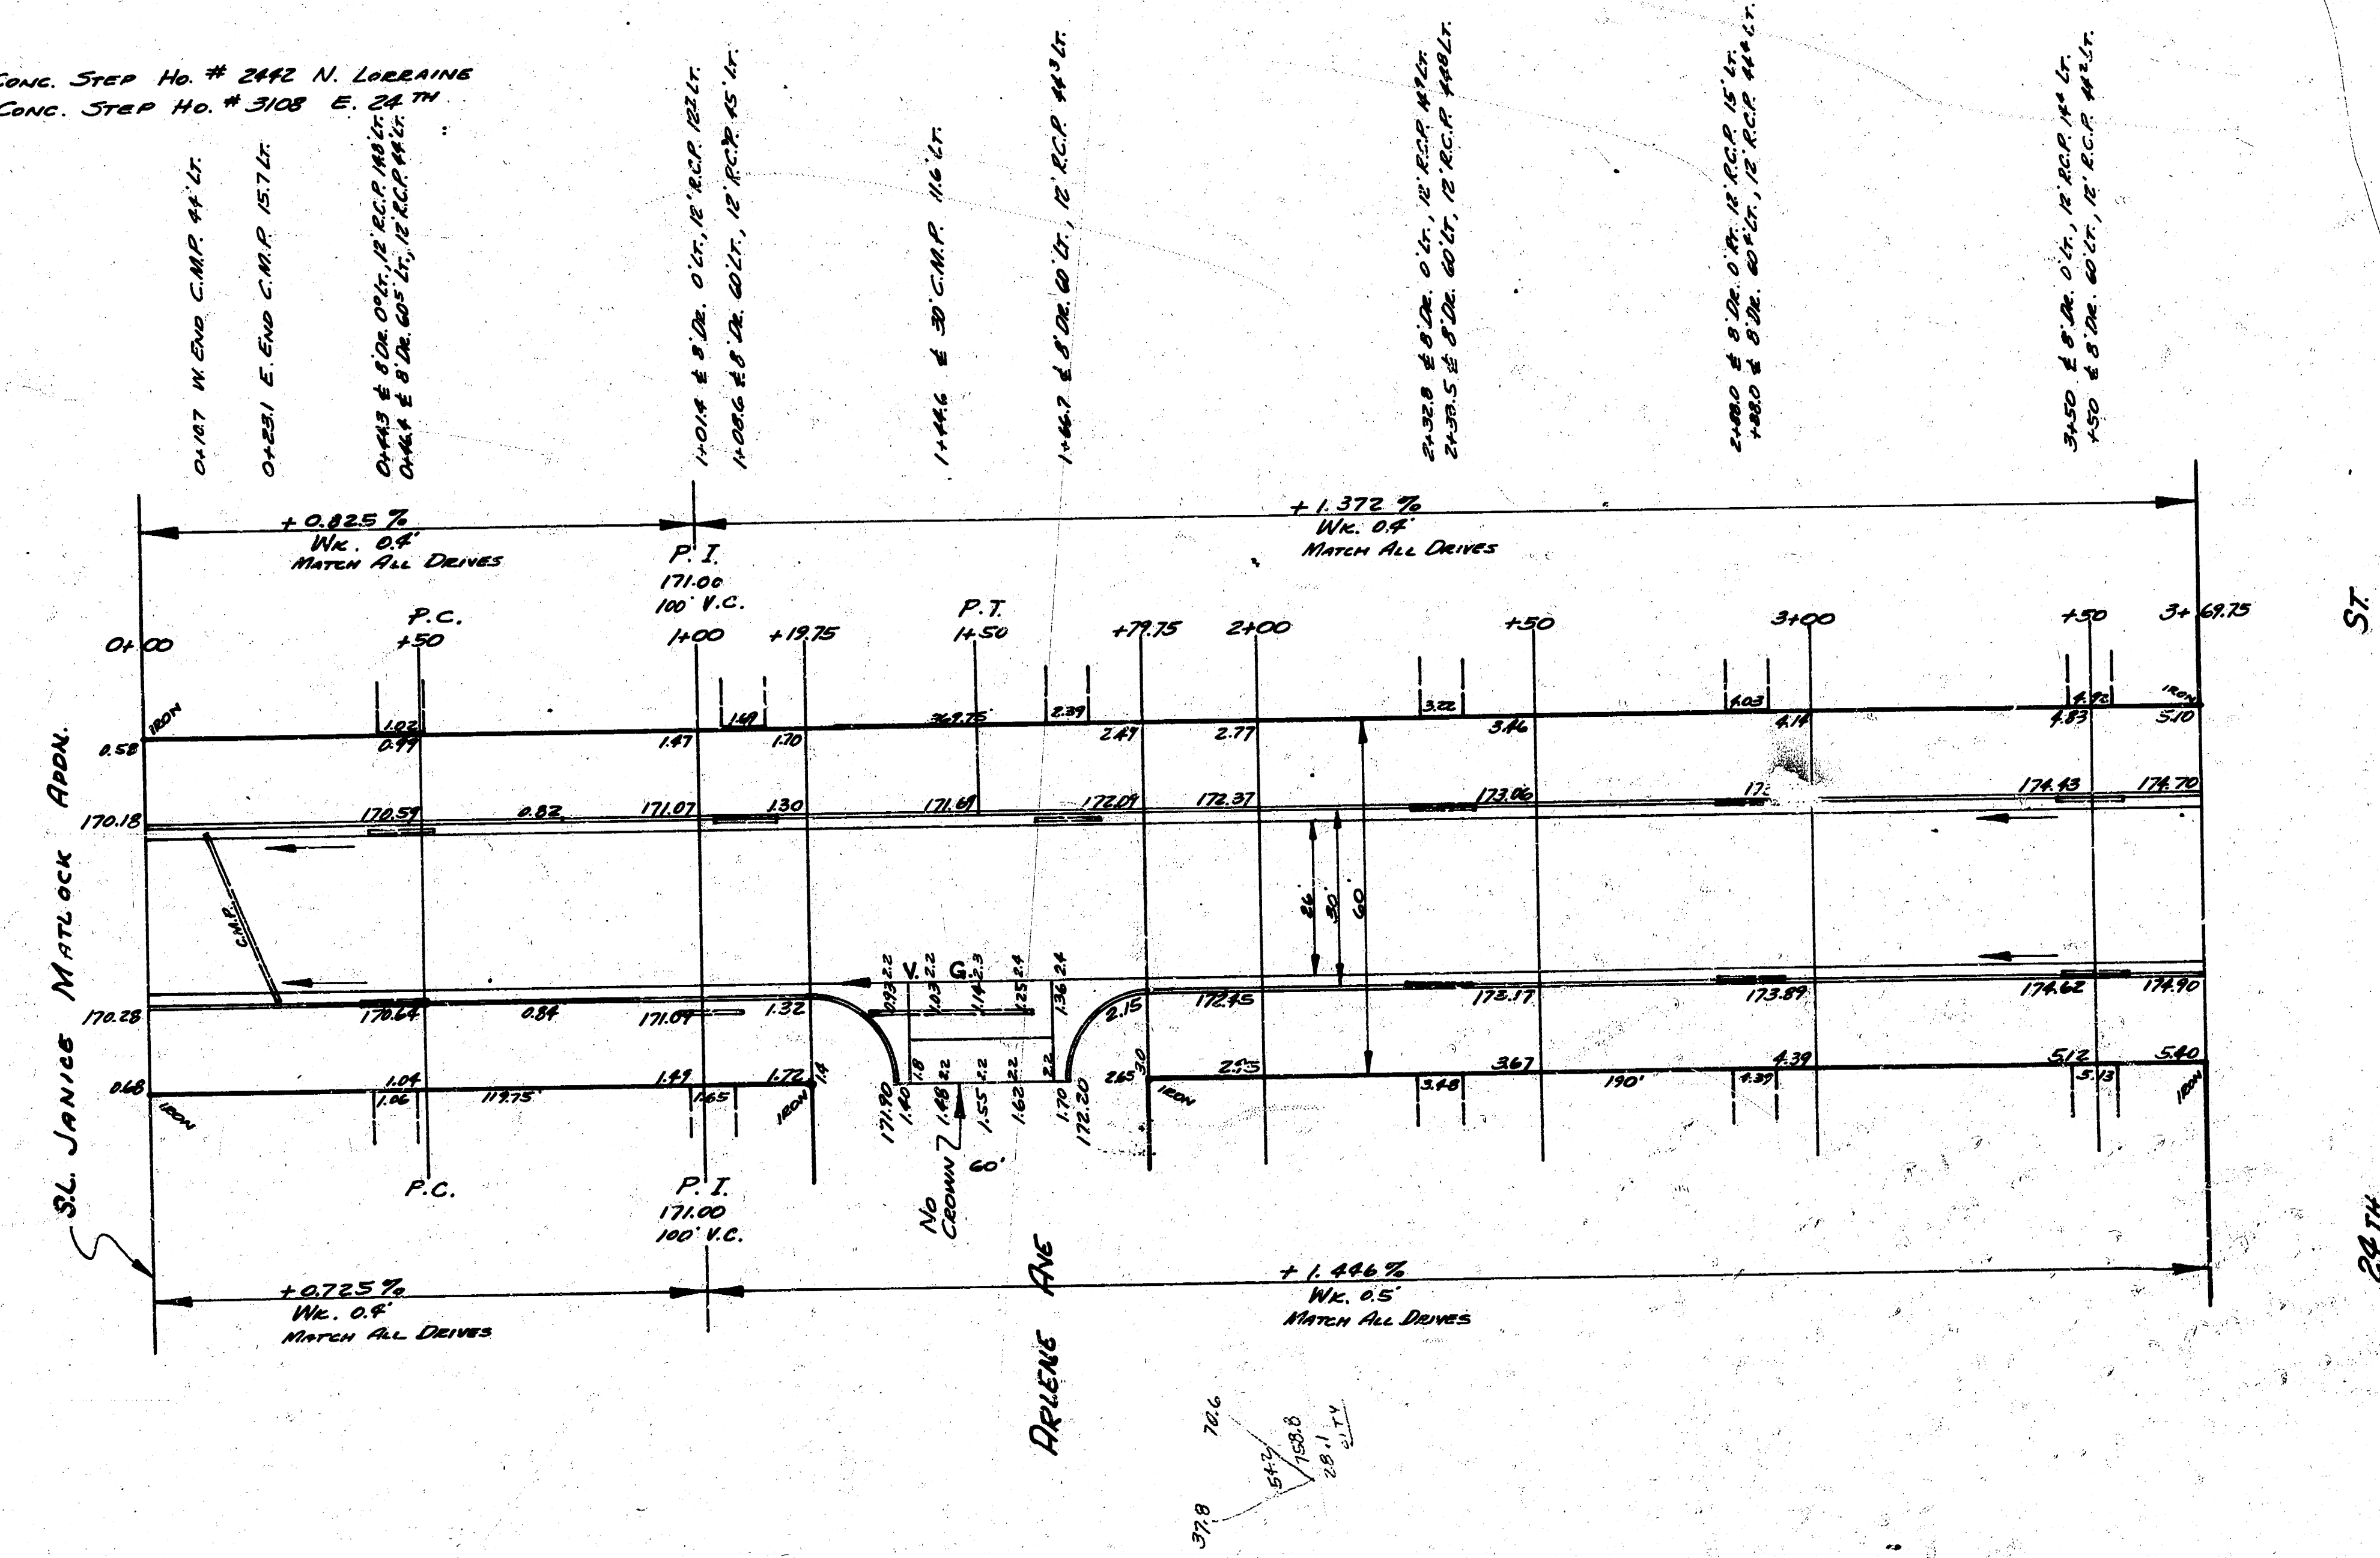

NOTE TO CONTRACTOR & FIELD ENGINEER:
ALL ENTRANCE PLATES TO BE REMOVED AND PLACED ON
OWNER'S PROPERTY. STREET DEPT. WILL REMOVE SOME
IF DESIRED.

1"=20'

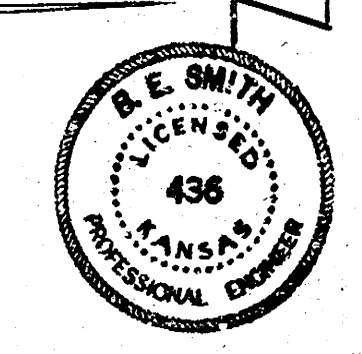

LORRAINE AVE.
SL JANICE MATLOCK ADDN TO SL 25TH
26-2-30 AC.
CITY OF WICHITA, KANSAS
B.E. SMITH CITY ENGINEER
JAN. 29, 1953 PROJ. NO. C.R. 253

EXE.
PROP.
557.4
+10.7%
613.1 CH. VDS.
CITY
52.5
3.12%
52.2 CH. VDS.