


B.M. 97.23 R' IN RITCHIE, E END RADIUS, NE COR. VOLUSTY, KINKRAID.
 B.M. 97.47 TOP IRON IN THIMBLE & KINKRAID E.L. OF S. HILLSIDE TERRACE ADDN
 STATIONING & BASE LINE FIRST PROP LINE



PROPERTY
 180.8
 +10% 18.1
 858.9 CU YDS CUT

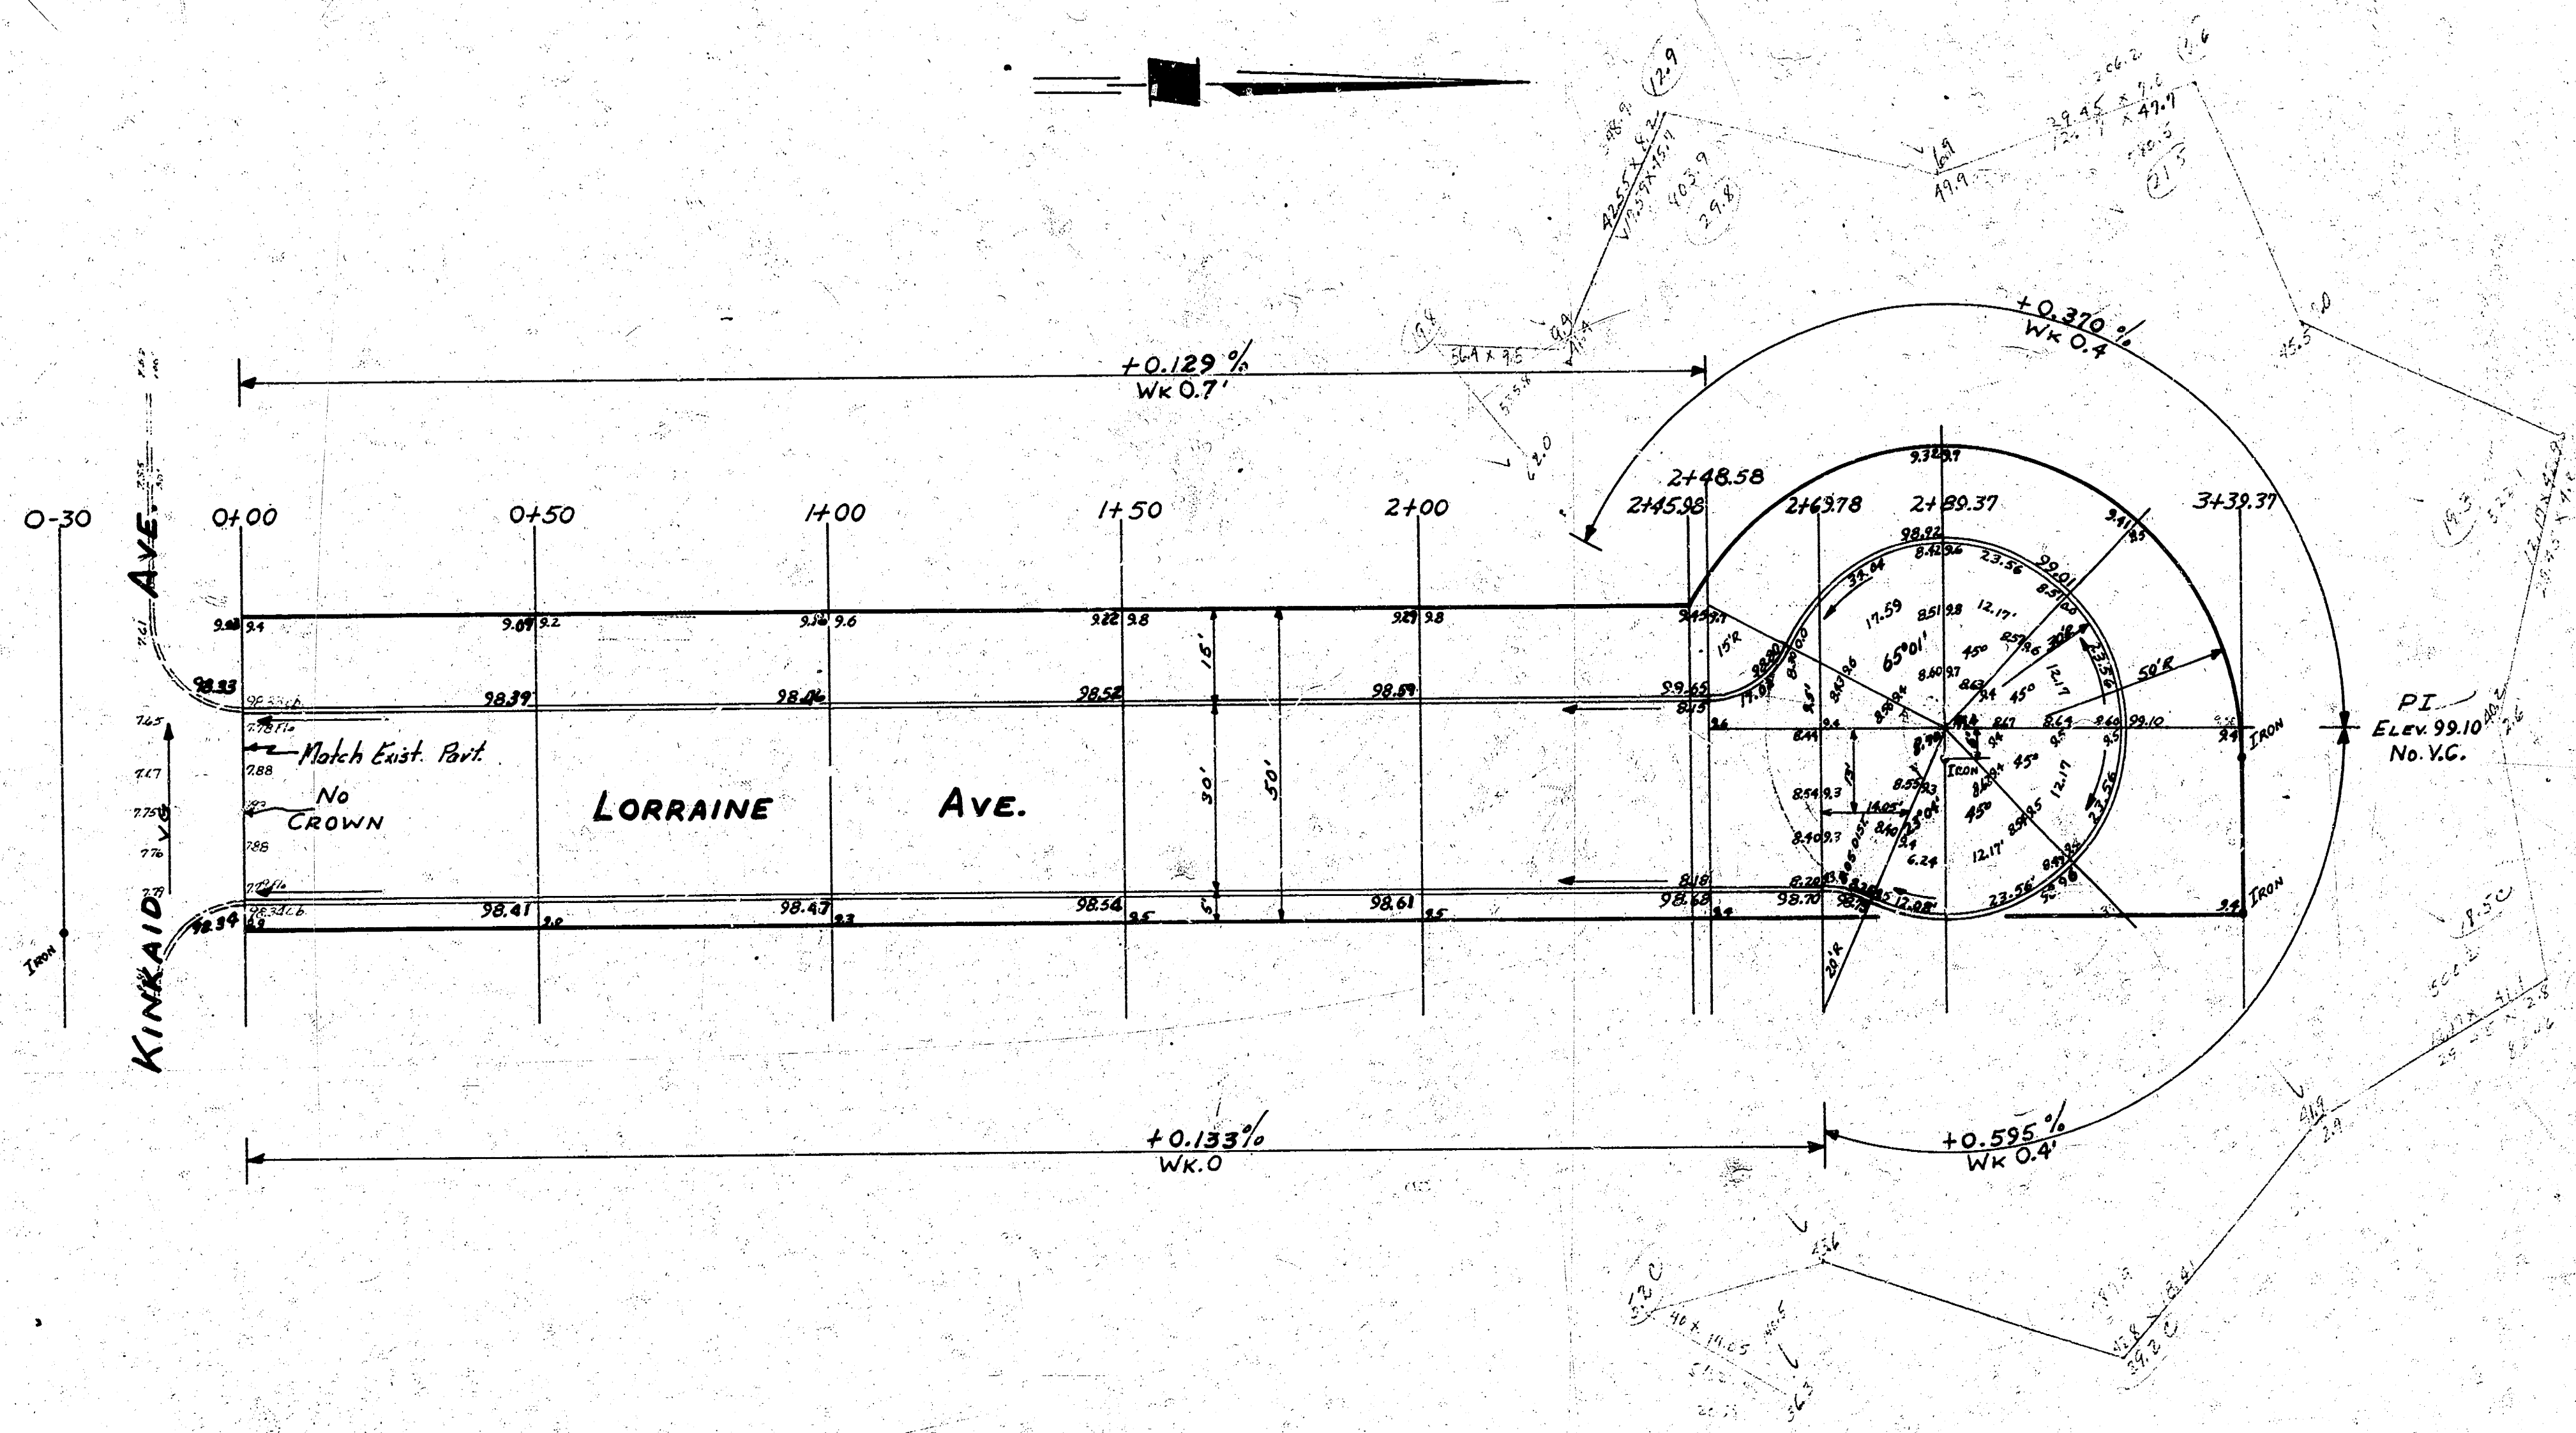

LORRAINE
 N.L. KINKRAID TO N.L. LOT 11 BLK 2 S. HILLSIDE TERRACE ADDN
30' Conc'd Cb.
CITY OF WICHITA KAN.
 B.E. SMITH CITY ENGINEER
 Aug. 1956 Proj. No. C14-396