


B.M. 12666 NW Cor. Conc. Pouch No. SE Cor. Kansas & Looman  
 STA. ON S.E.

NOTE TO FIELD ENGINEER & CONTRACTOR  
 All entrance pipe to be placed on owners' property.  
 If owner wants pipe hauled away, Street Depth will remain it.

77.8
44.3
50.2
112.0
129.3
111.5
72.6
46.7
36.5
955.8


SURVEY METHOD BK E-1  
 Plan WTD  
 Loc. of  
 Streets  
 DATE

SEE PROJ. NO. 02-196 FOR INTERSECTION

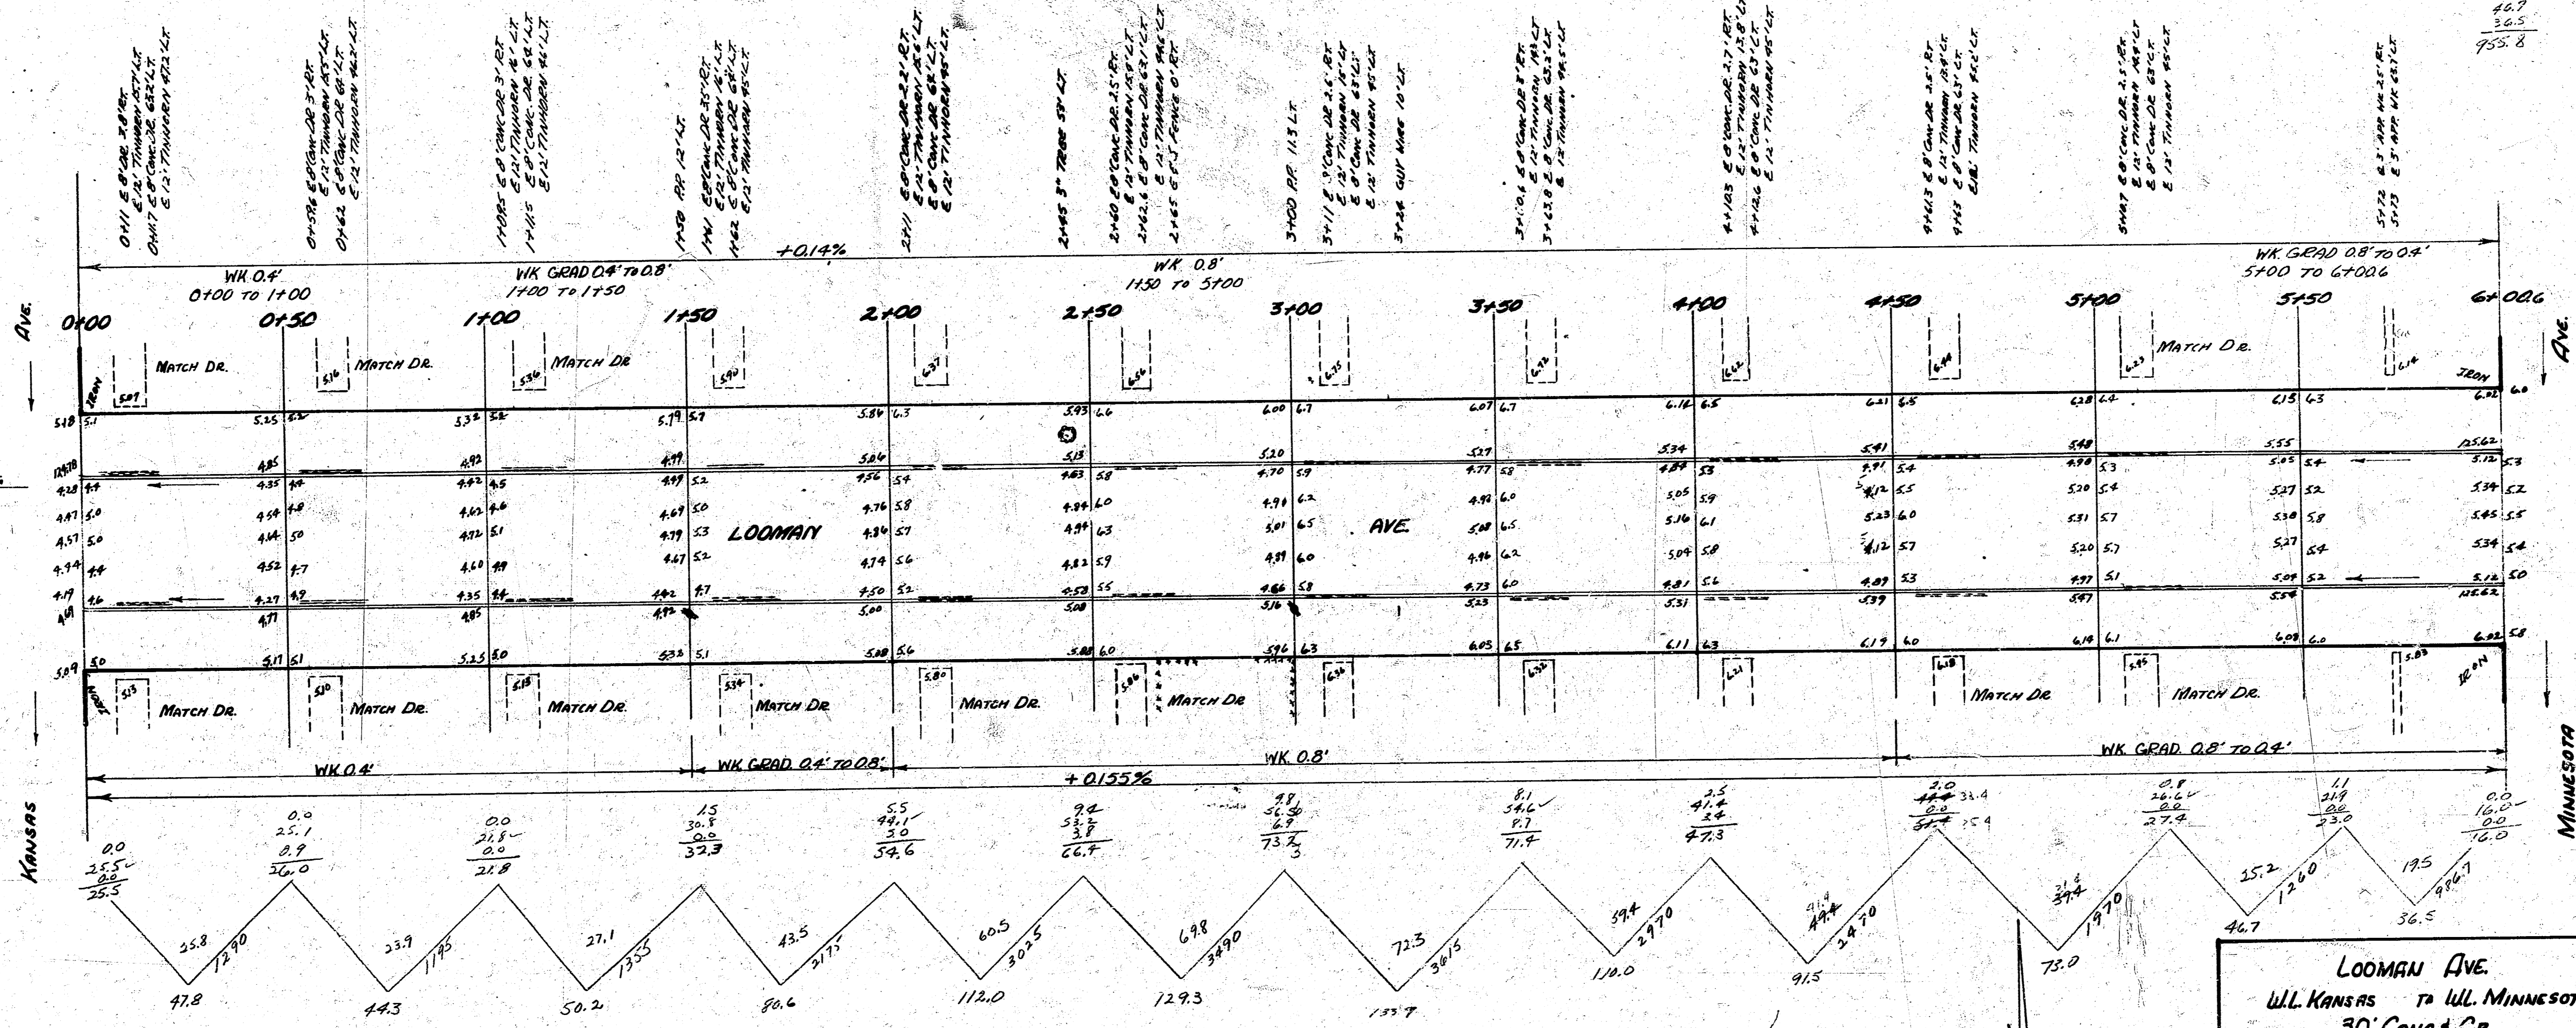

LOOMAN AVE.  
 W.L. KANSAS TO W.L. MINNESOTA  
 30" CONC. + C.B.

CITY OF WICHITA, KANSAS  
 B.E. SMITH CITY ENGINEER  
 JAN. 17, 1953 PROJ. No. 02-191

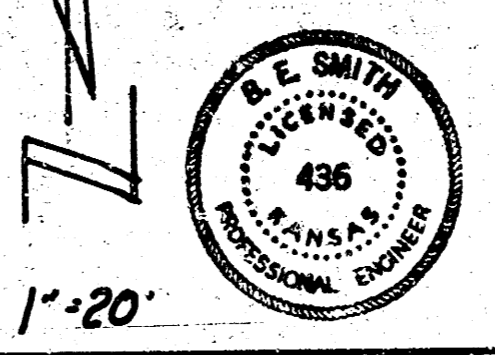

1"=20'