



SENECA

B.M. "P" IN PKTS. TOP OF CURB ES. WALNUT 1' SOUTH OF S.W. LYDIA
BASELINE = SOUTH OF LYDIA GOING EAST.



P.I.
92.20
100' V.C.

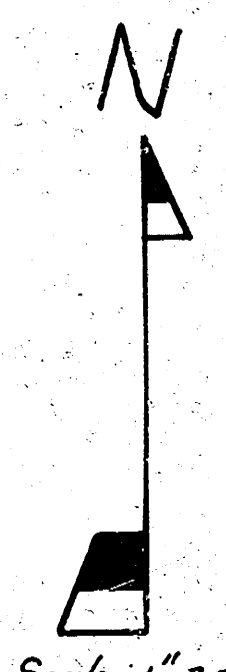

Scale 1"=20'

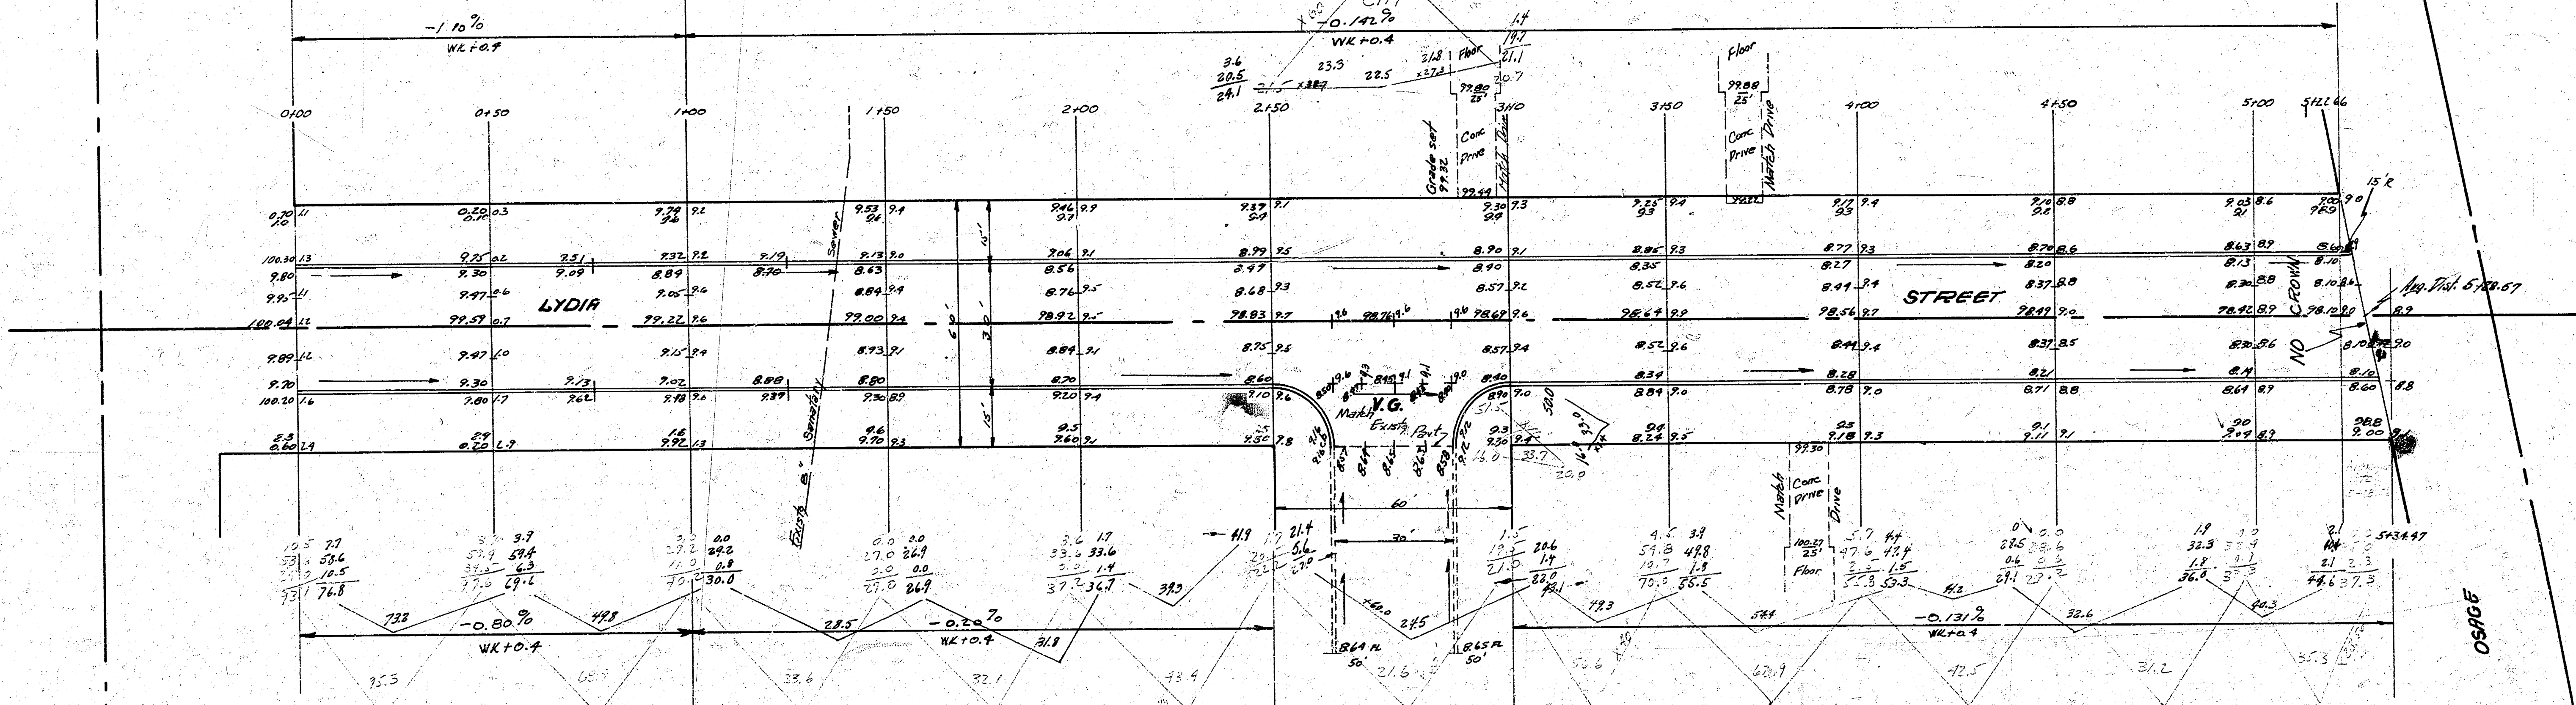

EXCAVATION
CITY 66.2 716 PROP 920.2 8/2.3
+ 10% 47 + 10% 22.8
TOTAL 73.6 TOTAL 102.10

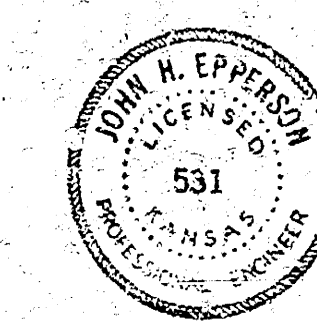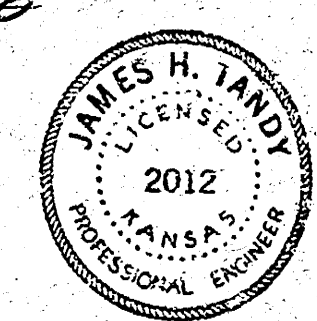

LYDIA STREET
E.L. SENECA - W.L. OSAGE
30' CONC & CB
CITY OF WICHITA, KANSAS
D.E. SMITH CITY ENGINEER
DATE AUG 15, 2012 PROJ NO C16-119