


FROM PROFILE

B.M. 14459 STANDARD SE Cor. 25TH & GROVE

SCALE 1" = 20'

1-5-52 from Profile from D.L. GARDNER, P.E. 03-5-16-52

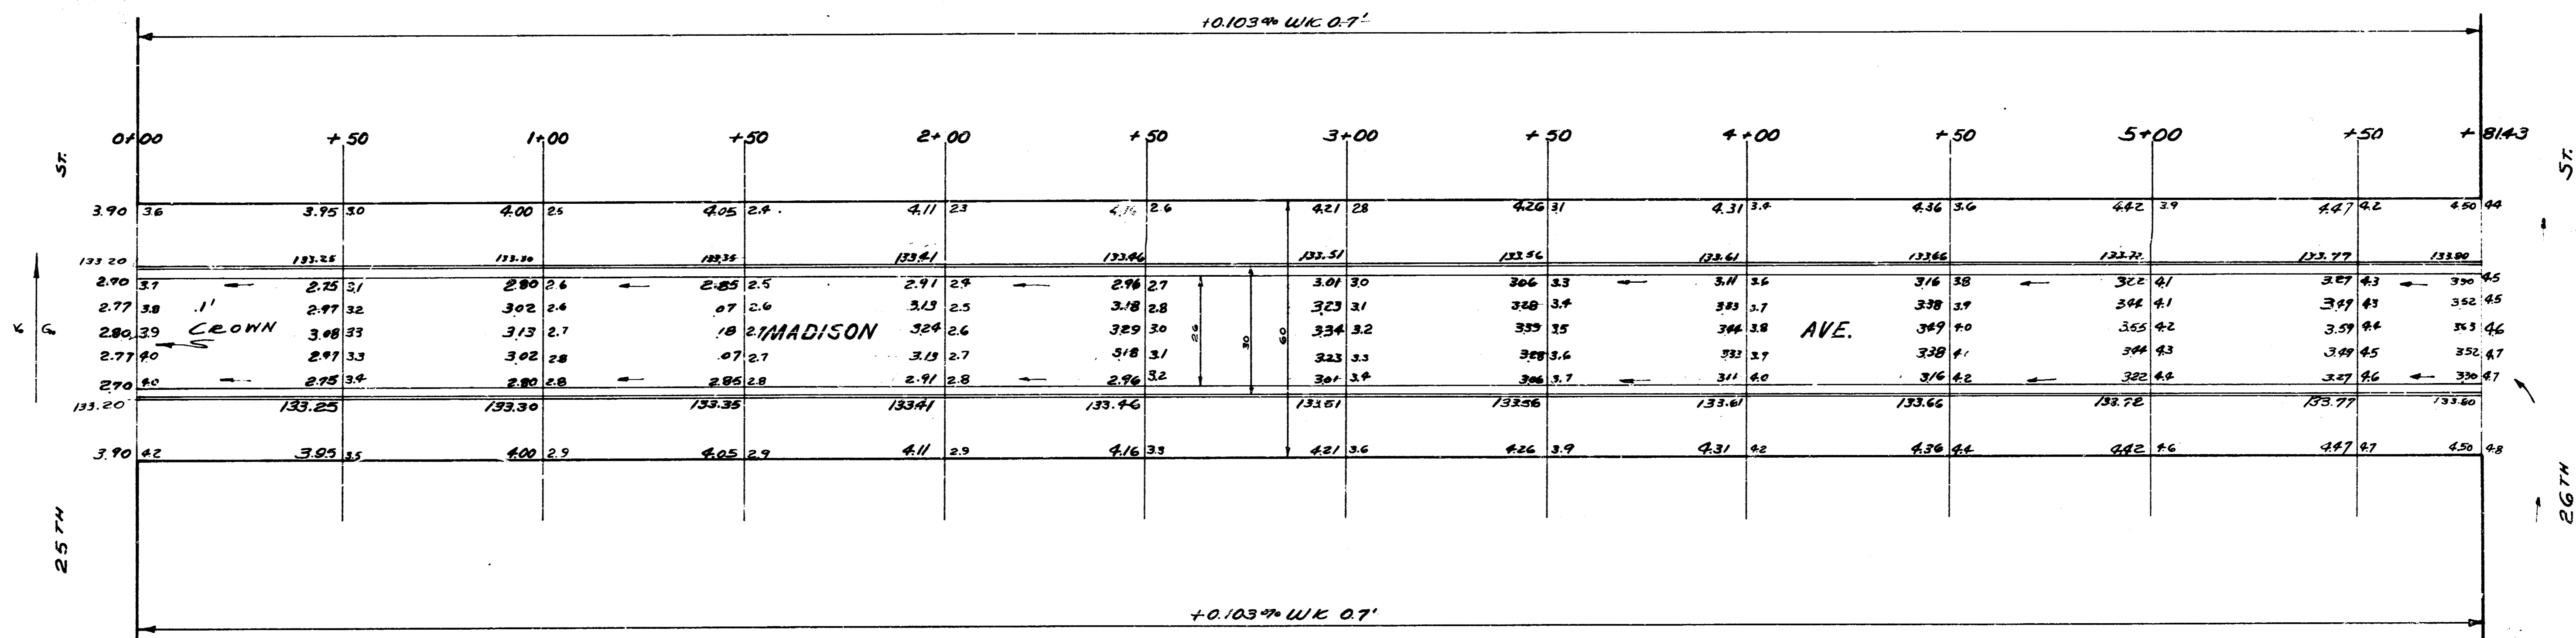

MADISON
 NL 25TH TO SL 26TH
 26-2-30 A.C.
 CITY OF WICHITA KANSAS
 L.P. WHITE CITY ENGINEER
 JUNE 1952 PE.OV. No. C11-393