


B.M. 11814 "R" in Ritchie N end W cb. N.L. 14th W cb. Madison
 B.M. 11878 "G" in Globe 3' N. of S. end cb. W. cb. Madison S.L. 15th
 B.M. 12144 N.W. corner bottom step house S.E. corner 16th & Madison

Chaining from S to N on E

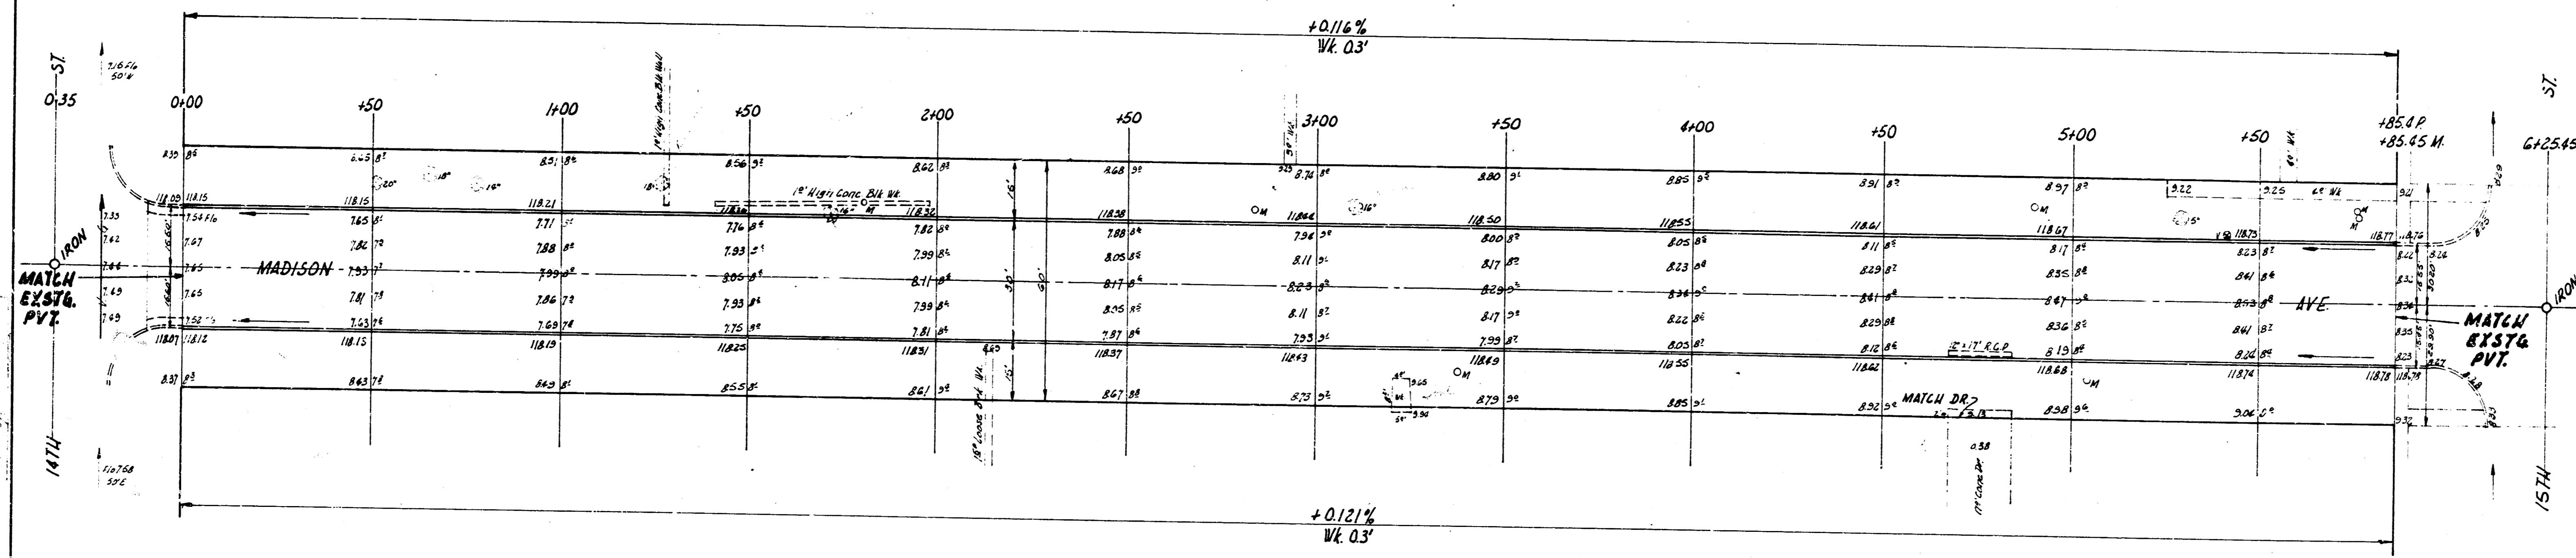

MATCH
 EXSTG.
 PVT.
 14TH ST
 0+35

MATCH
 EXSTG.
 PVT.
 15TH ST
 6+25.45

NOTE TO FIELD ENGINEER & CONTRACTOR
 All entrance pipes are to be disposed
 of in accordance with instructions of
 city dirt checker.

MADISON AVE
 N.L. 14TH - S.L. 15TH
 30' CONC. & CB
 CITY OF WICHITA, KANS.
 D.E. SMITH CITY ENGINEER
 APRIL 19 '26 PROJ. C16-26