



BM 118.14 12' in Ritchie. Nend W curb NL 14th & W cb Madison.

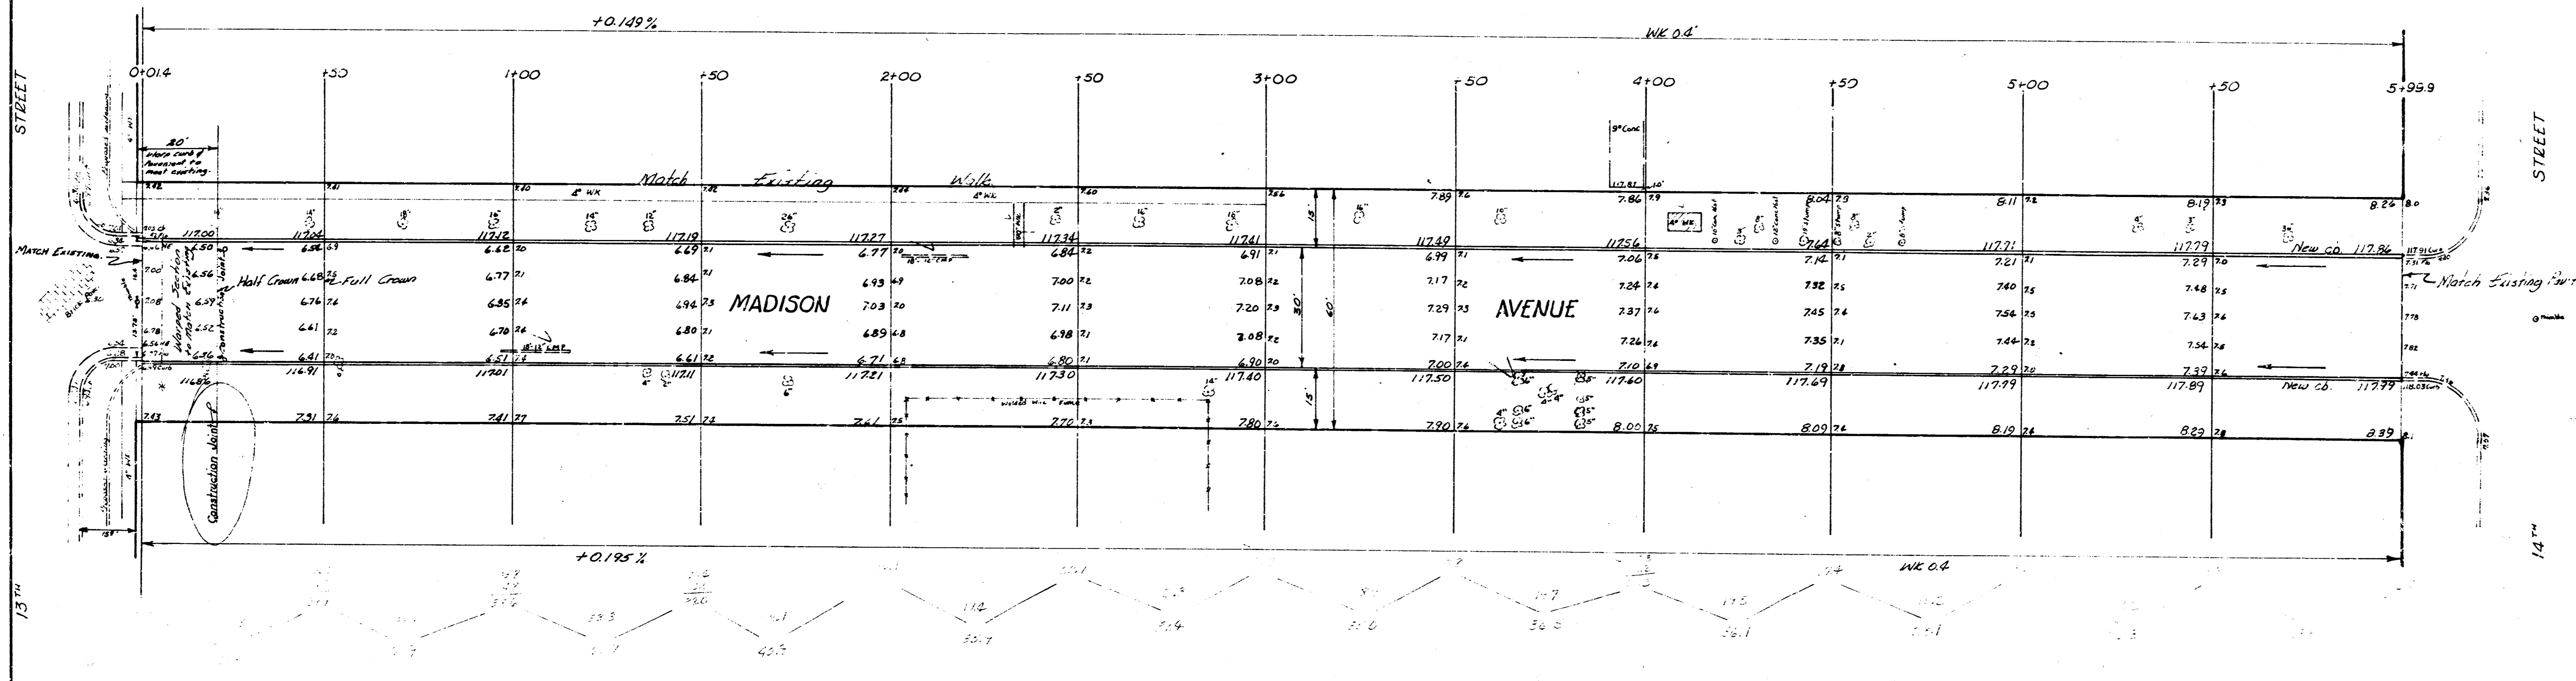

1. 1/2" = 10' (PLAN)
 2. 1" = 10' (PROFILES)
 3. 1" = 10' (VERTICAL CURVES)

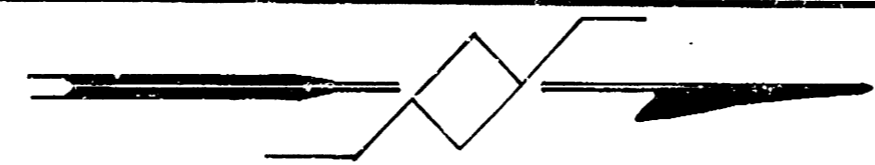

MADISON AVENUE
 NL 13th St. to SL 14th St.
 30' Conc. & Cb.
 CITY OF WICHITA, KANSAS
 B.E. SMITH CITY ENGINEER
 JUNE 1957 PROJ NO C 16-195

