



B.M. 110.97 Standard S.W. cor. Douglas & Grove
 B.M. 110.15 E. in ETCHEC ch. of Mt. & St. of ch. of rad. N.W. cor. Douglas
 & Madison
 Stationing N. on & Madison

NOTE TO CONTRACTOR
 This project will be constructed under
 the supervision of the CITY ENGINEER
 and conforming to the SPECIFICATIONS
 of the CITY OF WICHITA. The CON-
 TRACTOR will reimburse the City of
 Wichita for all cost of Engineering, Plans,
 and Inspection.

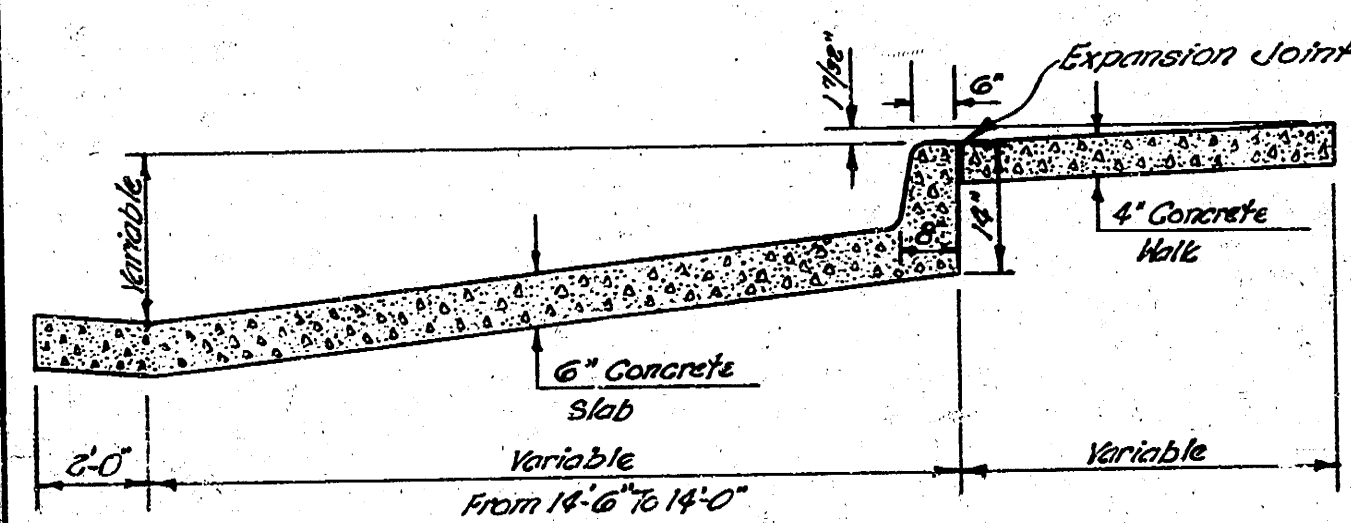


TYPICAL SECTION
 Not to Scale

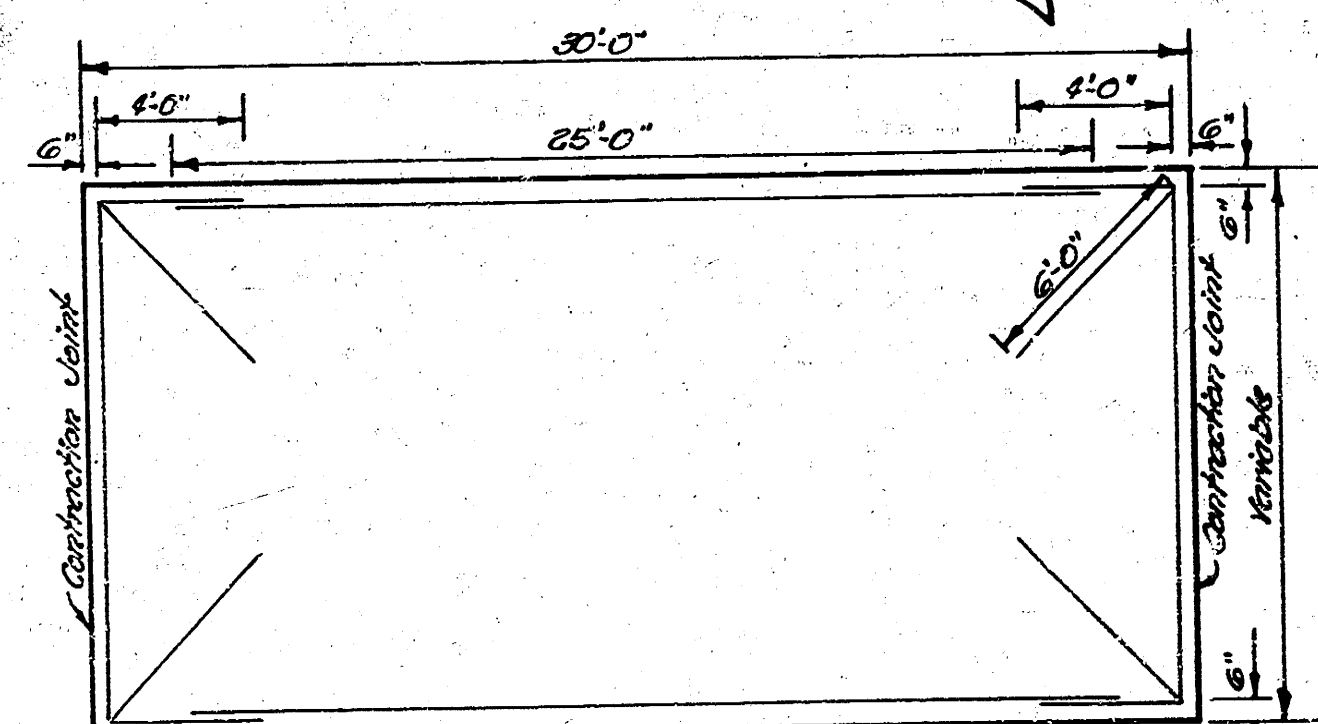

STEEL PATTERN
 Use 3/4\"/>


DOUGLAS

AVE

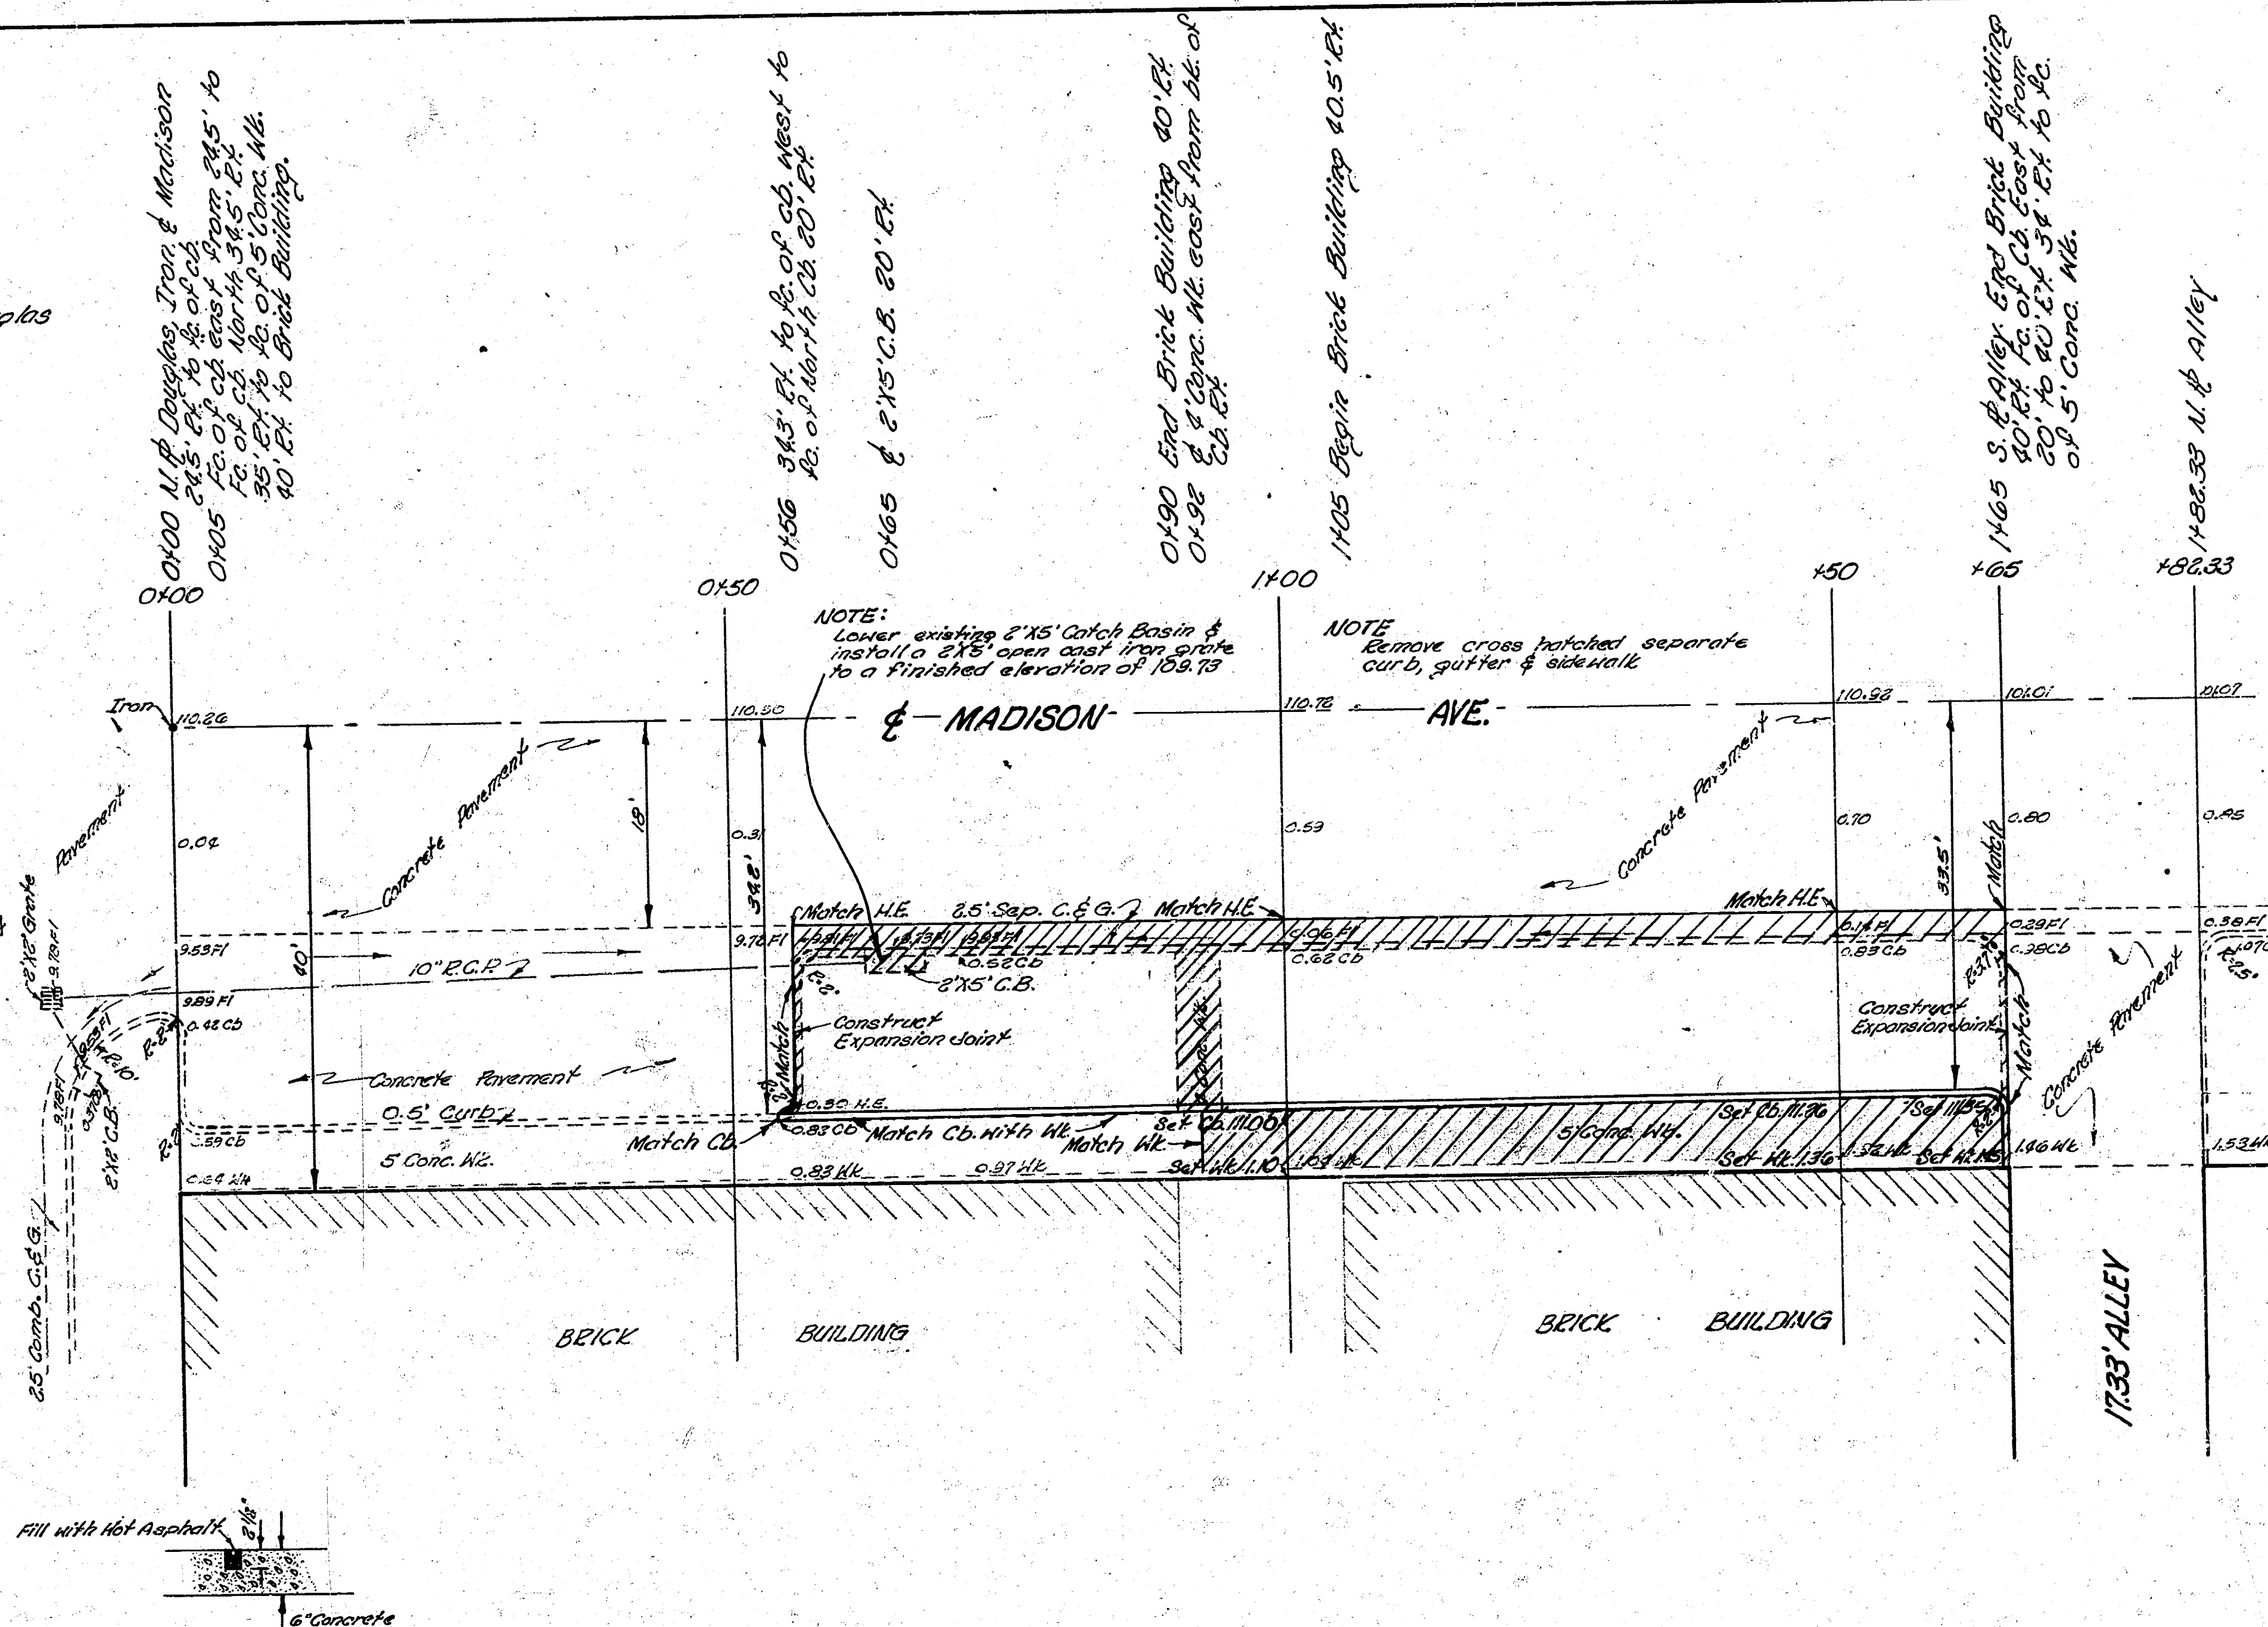

DETAIL OF CONTRACTION JOINT
 Contraction joint shall be sawed at
 30' intervals. Expansion joints
 shall be constructed of gro. 0156 & 1465
 Not to Scale

NOTE TO CONTRACTOR
 This project will be constructed under
 the supervision of the CITY ENGINEER
 and conforming to the SPECIFICATIONS
 of the CITY OF WICHITA. The CON-
 TRACTOR will reimburse the City of
 Wichita for all cost of Engineering, Plans,
 and Inspection.

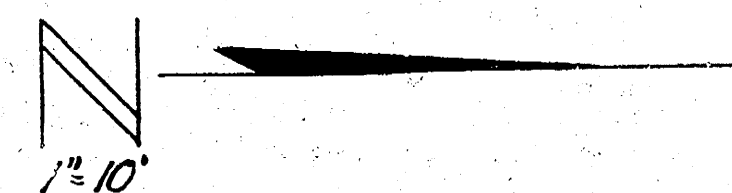

MADISON AVE
 FROM 56' N. OF THE N.W. COR. DOUGLAS TO S.L. ALLEY
 6\"/>

CITY OF WICHITA, KAN.

B. E. SMITH
 Feb. 1954

CITY ENGINEER
 PRIVATE



Floyd Sell