



B.M. 101.69 "G" on Globe N. end Radius on NW cor Osie & Madison.
 B.M. 102.68 "X" on center NW. Wing Harry St. & Canal Bldg.
 B.M. 103.07 "T" in Tray Top Fire Hyd. on N.W. cor Harry & Alama.
 Baseline & stationing on & Madison Ave.

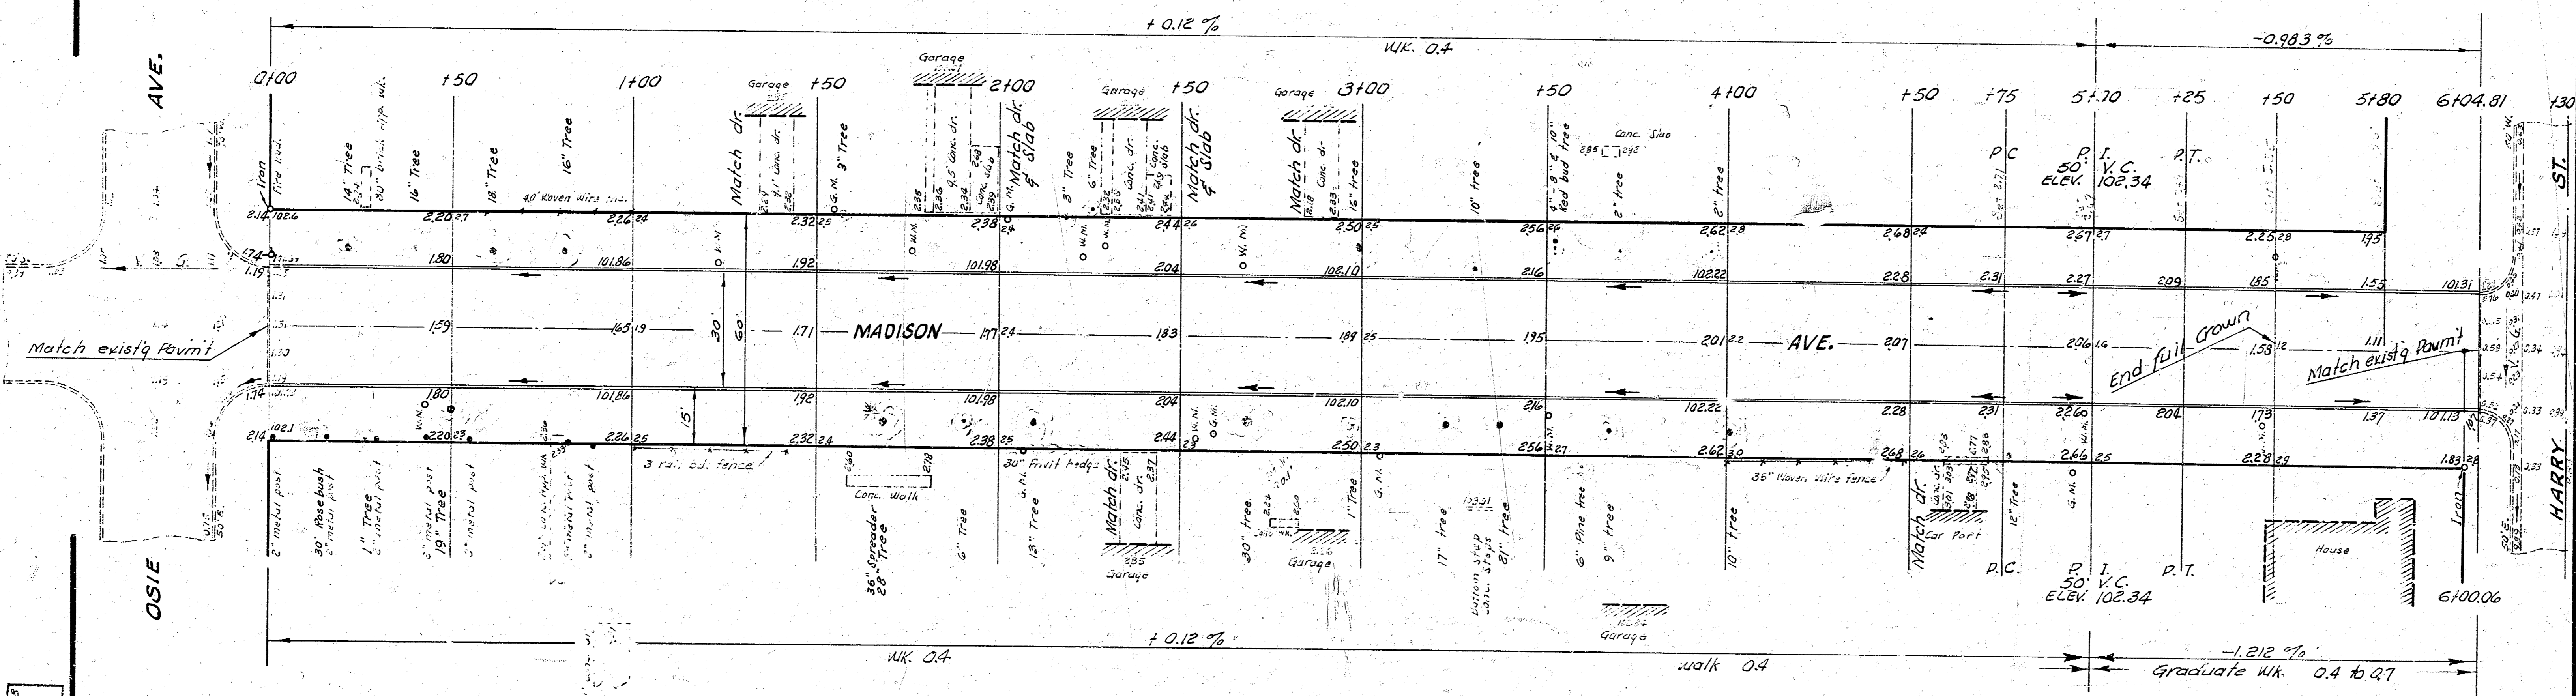

Station 0+00
 City of Wichita
 Kansas
 July 1960

EARTHWORK	
Excavation	
CITY	PROP.
197	823.9
207	82.4
217 cu. yds.	906.3 cu. yds.

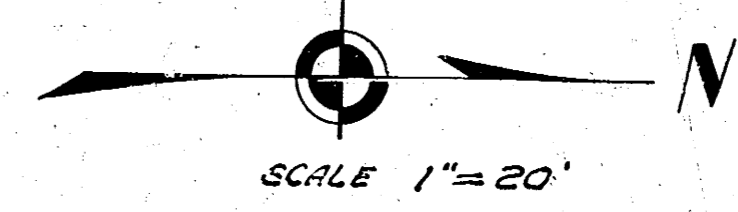

MADISON AVE.
 NL OSIE AVE. TO SL HARRY ST.
 30' CONC. & CB
 CITY OF WICHITA, KANSAS
 B. E. SMITH, CITY ENGINEER
 JULY 1960, PROJ. NO. C-10-68

1/2