
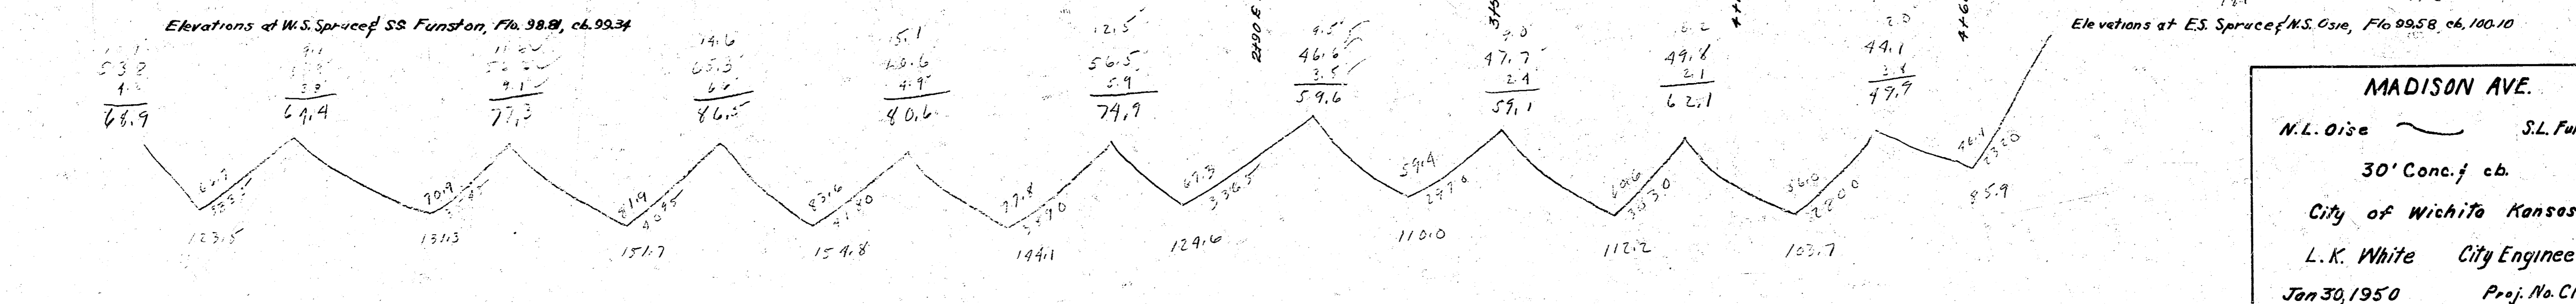


B.M. 101.20 S.W. Cor. Conc. walk front Ho# 1756
 B.M. 101.18 N.E. Cor. porch Ho# 1757 Spruce

B.M. 102.07 N.E. Cor. 1st slab of walk in front of Ho# 1701 Madison

Proposed
 7.51
 7.11
 6.77
 6.37
 5.92
 5.42
 4.96
 4.41
 3.96
 3.57
 3.13
 2.75
 1395.1
 +1.0%
 1534.6 cu yds. concrete

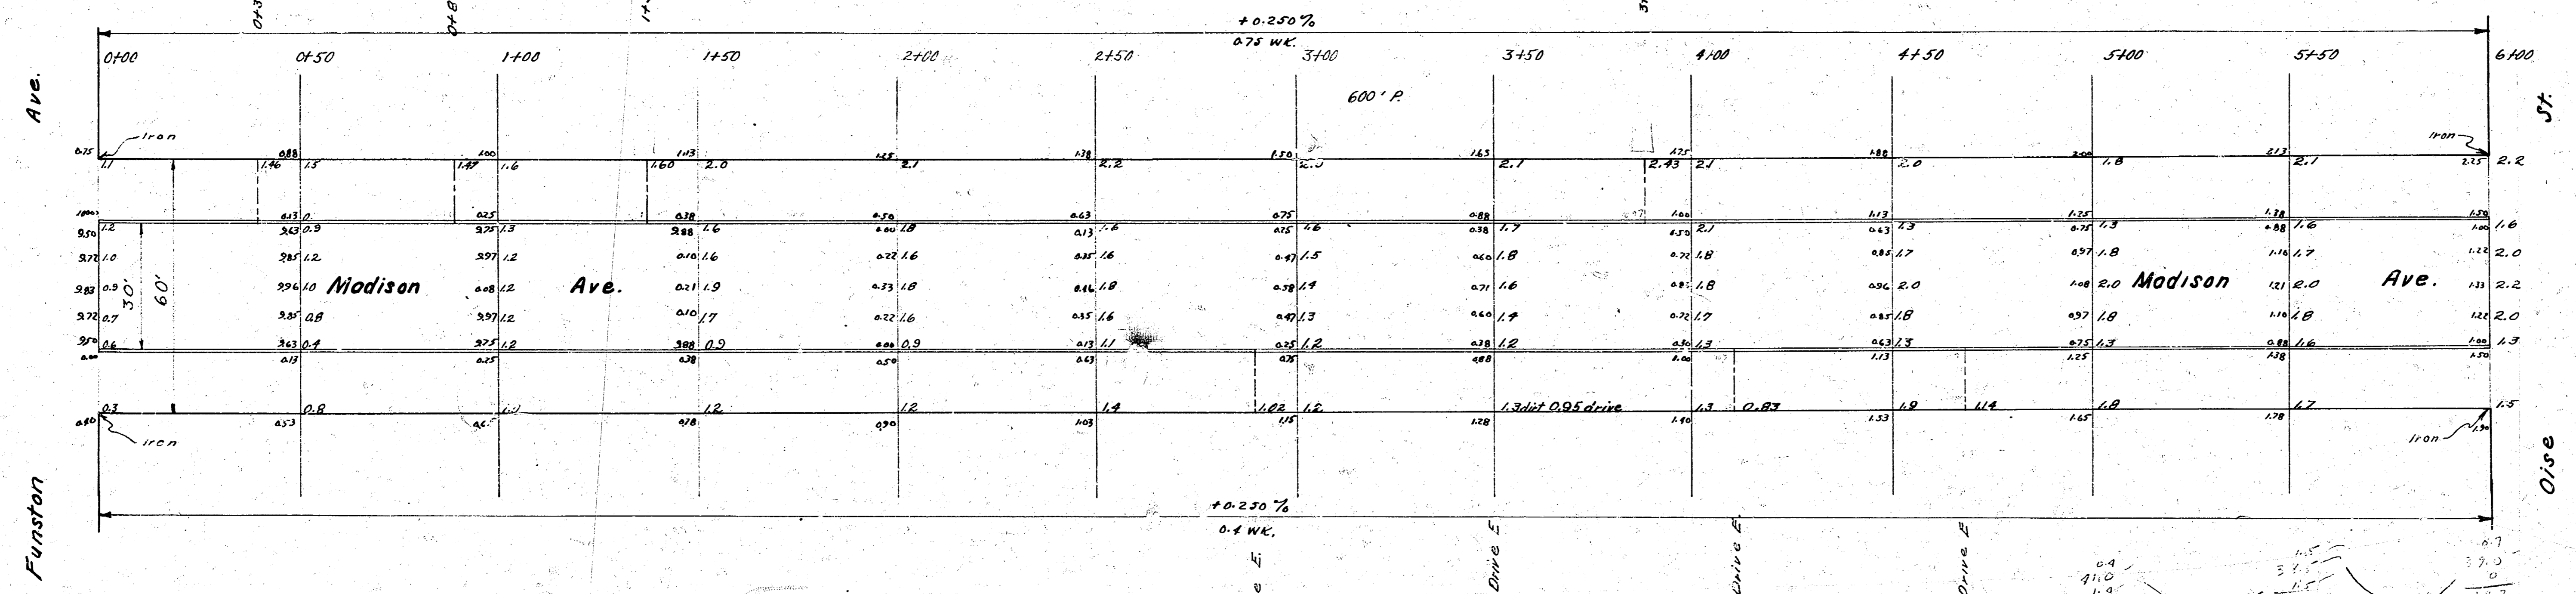

MADISON AVE.
 N.L. Oise ~ S.L. Funston
 30' Conc. f. cb.
 City of Wichita Kansas
 L.K. White City Engineer
 Jan 30, 1950 Proj. No. C13-172