


NOTICE TO CONTRACTOR:-

Entrance pipe to be disposed of in accordance with instruction of dirt checker.

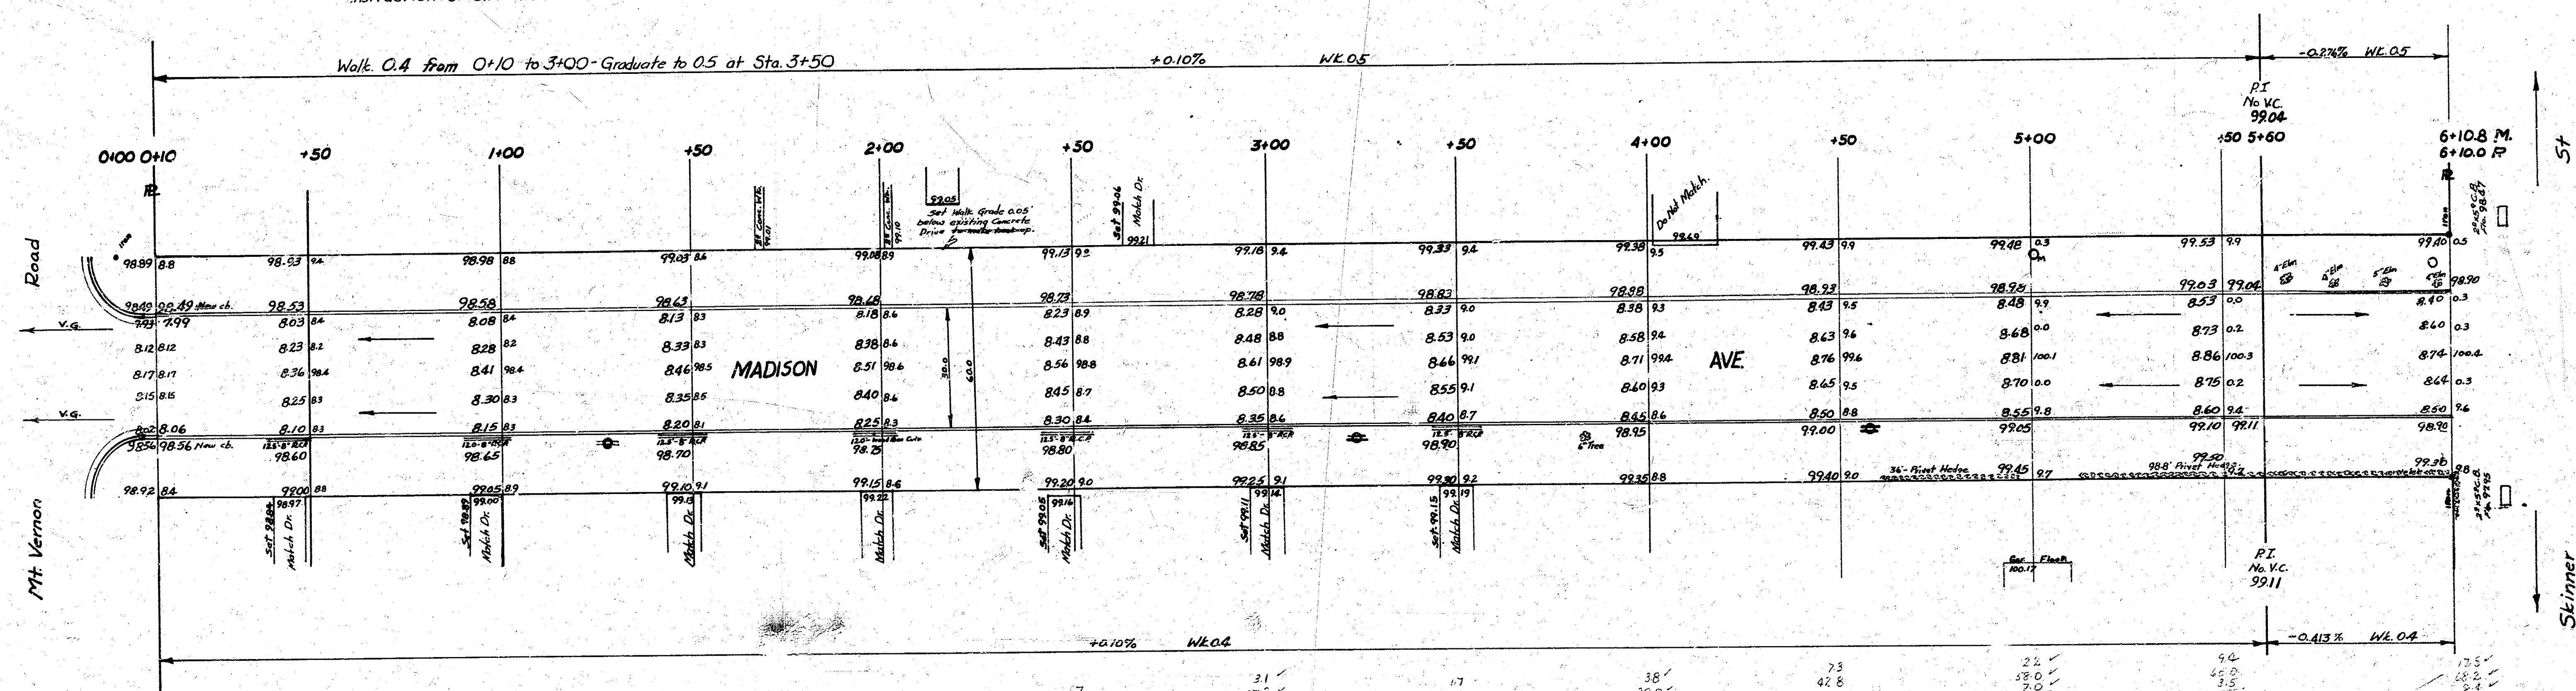

MADISON AVE.
N.L. Mt. Vernon to S.L. Skinner
30' Conc. & Cb.
City of Wichita, Kansas
B.E. Smith City Engineer
FEB. 1956 Proj. No. C15-224

