



MADISON
S. L. NORTHERN TO S. L. WASSALL

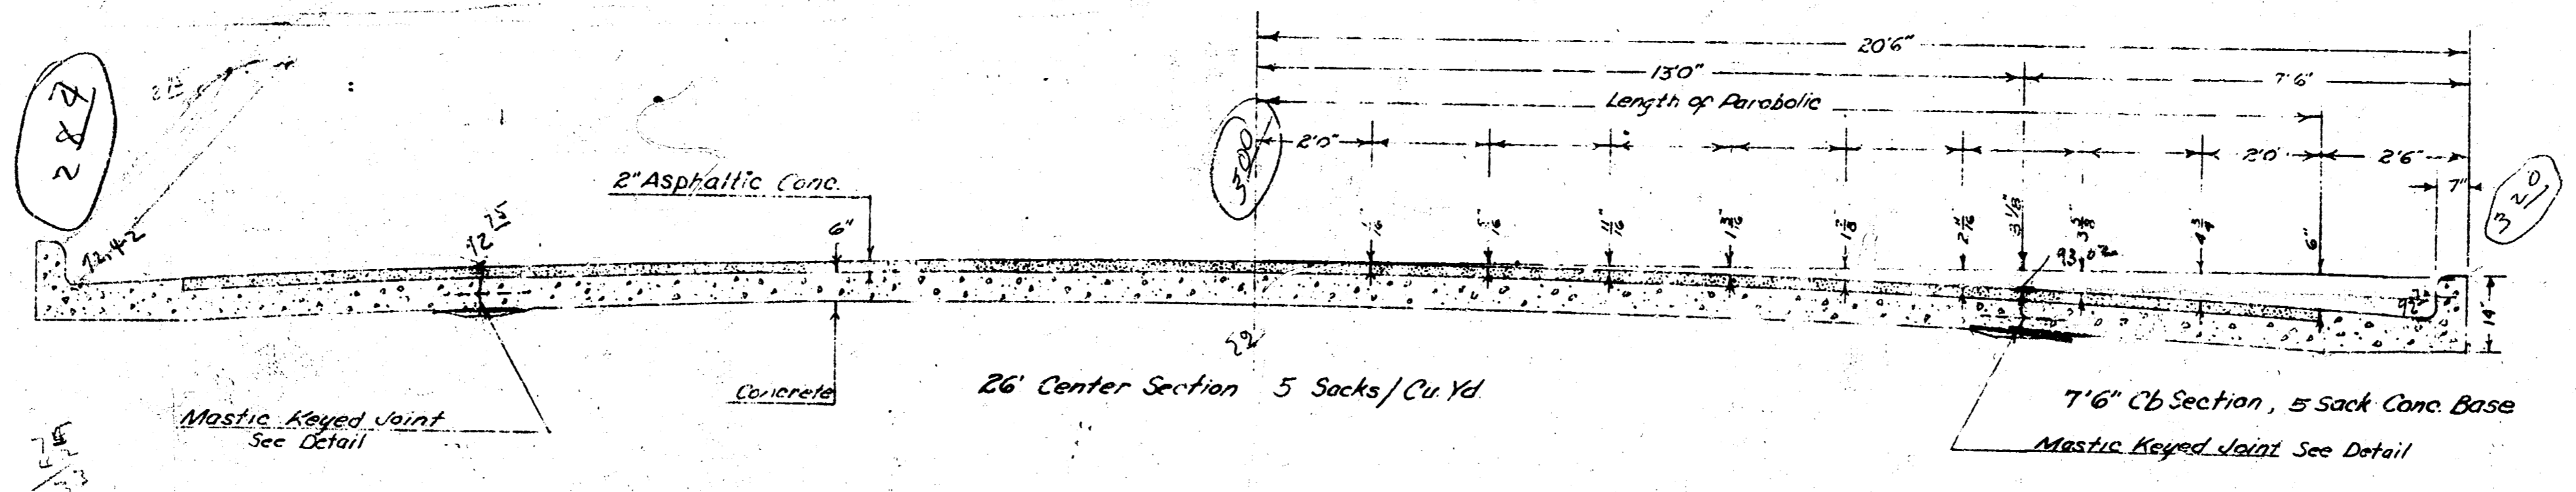


TYPICAL SECTION

Scale $\frac{1}{2}'' = 1'$

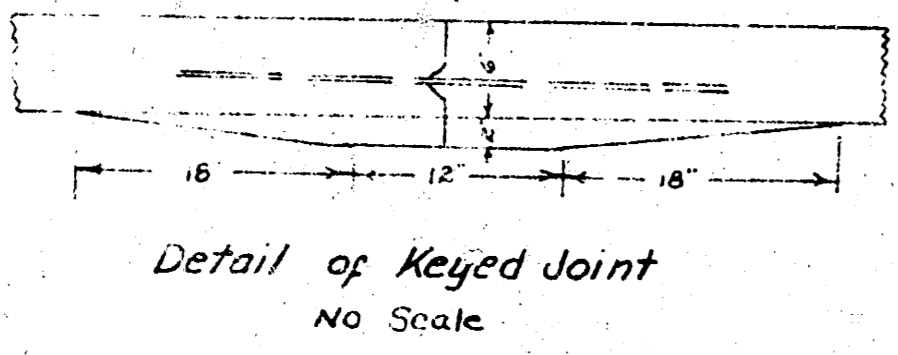


Detail of Keyed Joint
No Scale

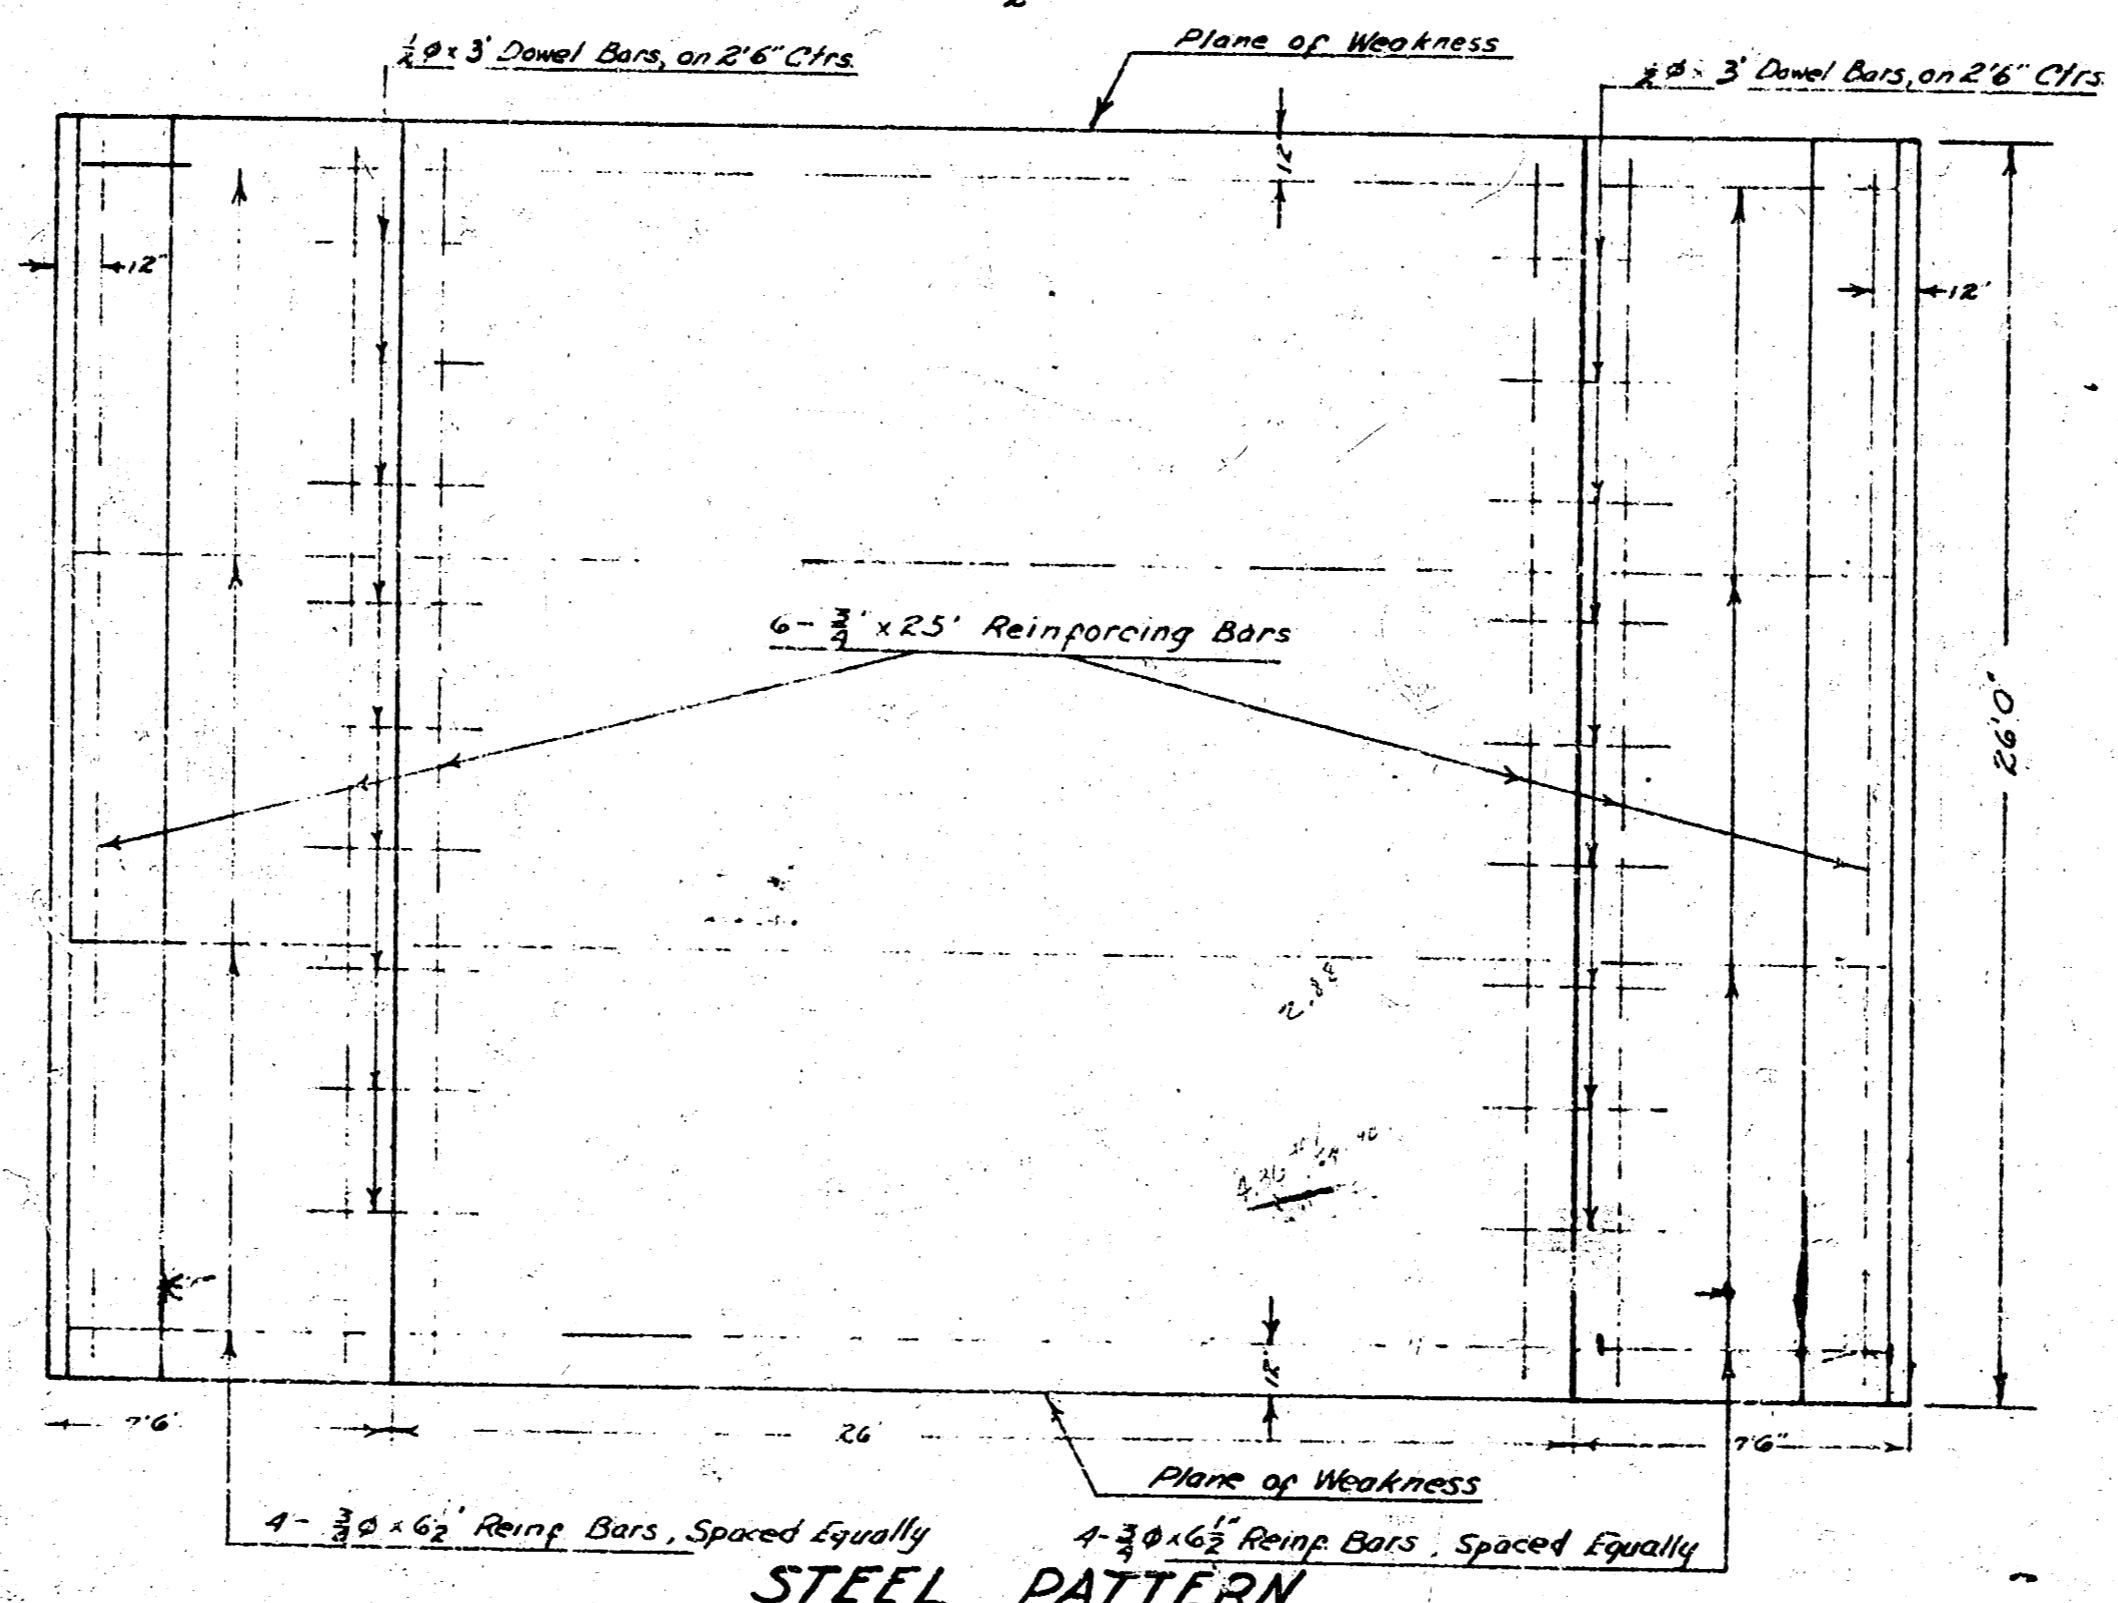

STEEL PATTERN


Scale $\frac{1}{4}'' = 1'$

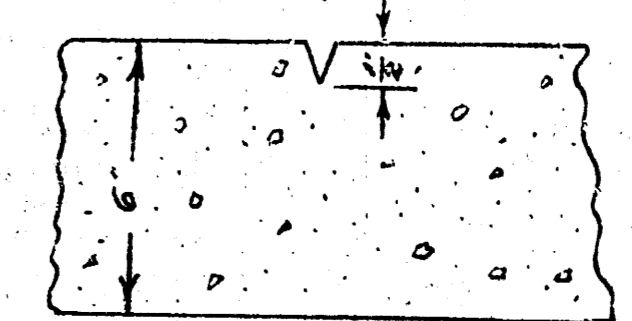

Detail Plane of Weakness
Plane of Weakness to be cut with
Double-Ridge Groover to Depth 4"
Shown in a Straight Line from
Curb to Curb 24" Ctr to Ctr.

H-2

BM. 95.07 60' Spike W.S. R.R./RW Fence Post E. WASSALL & W.S.-ATSF R.R./RW

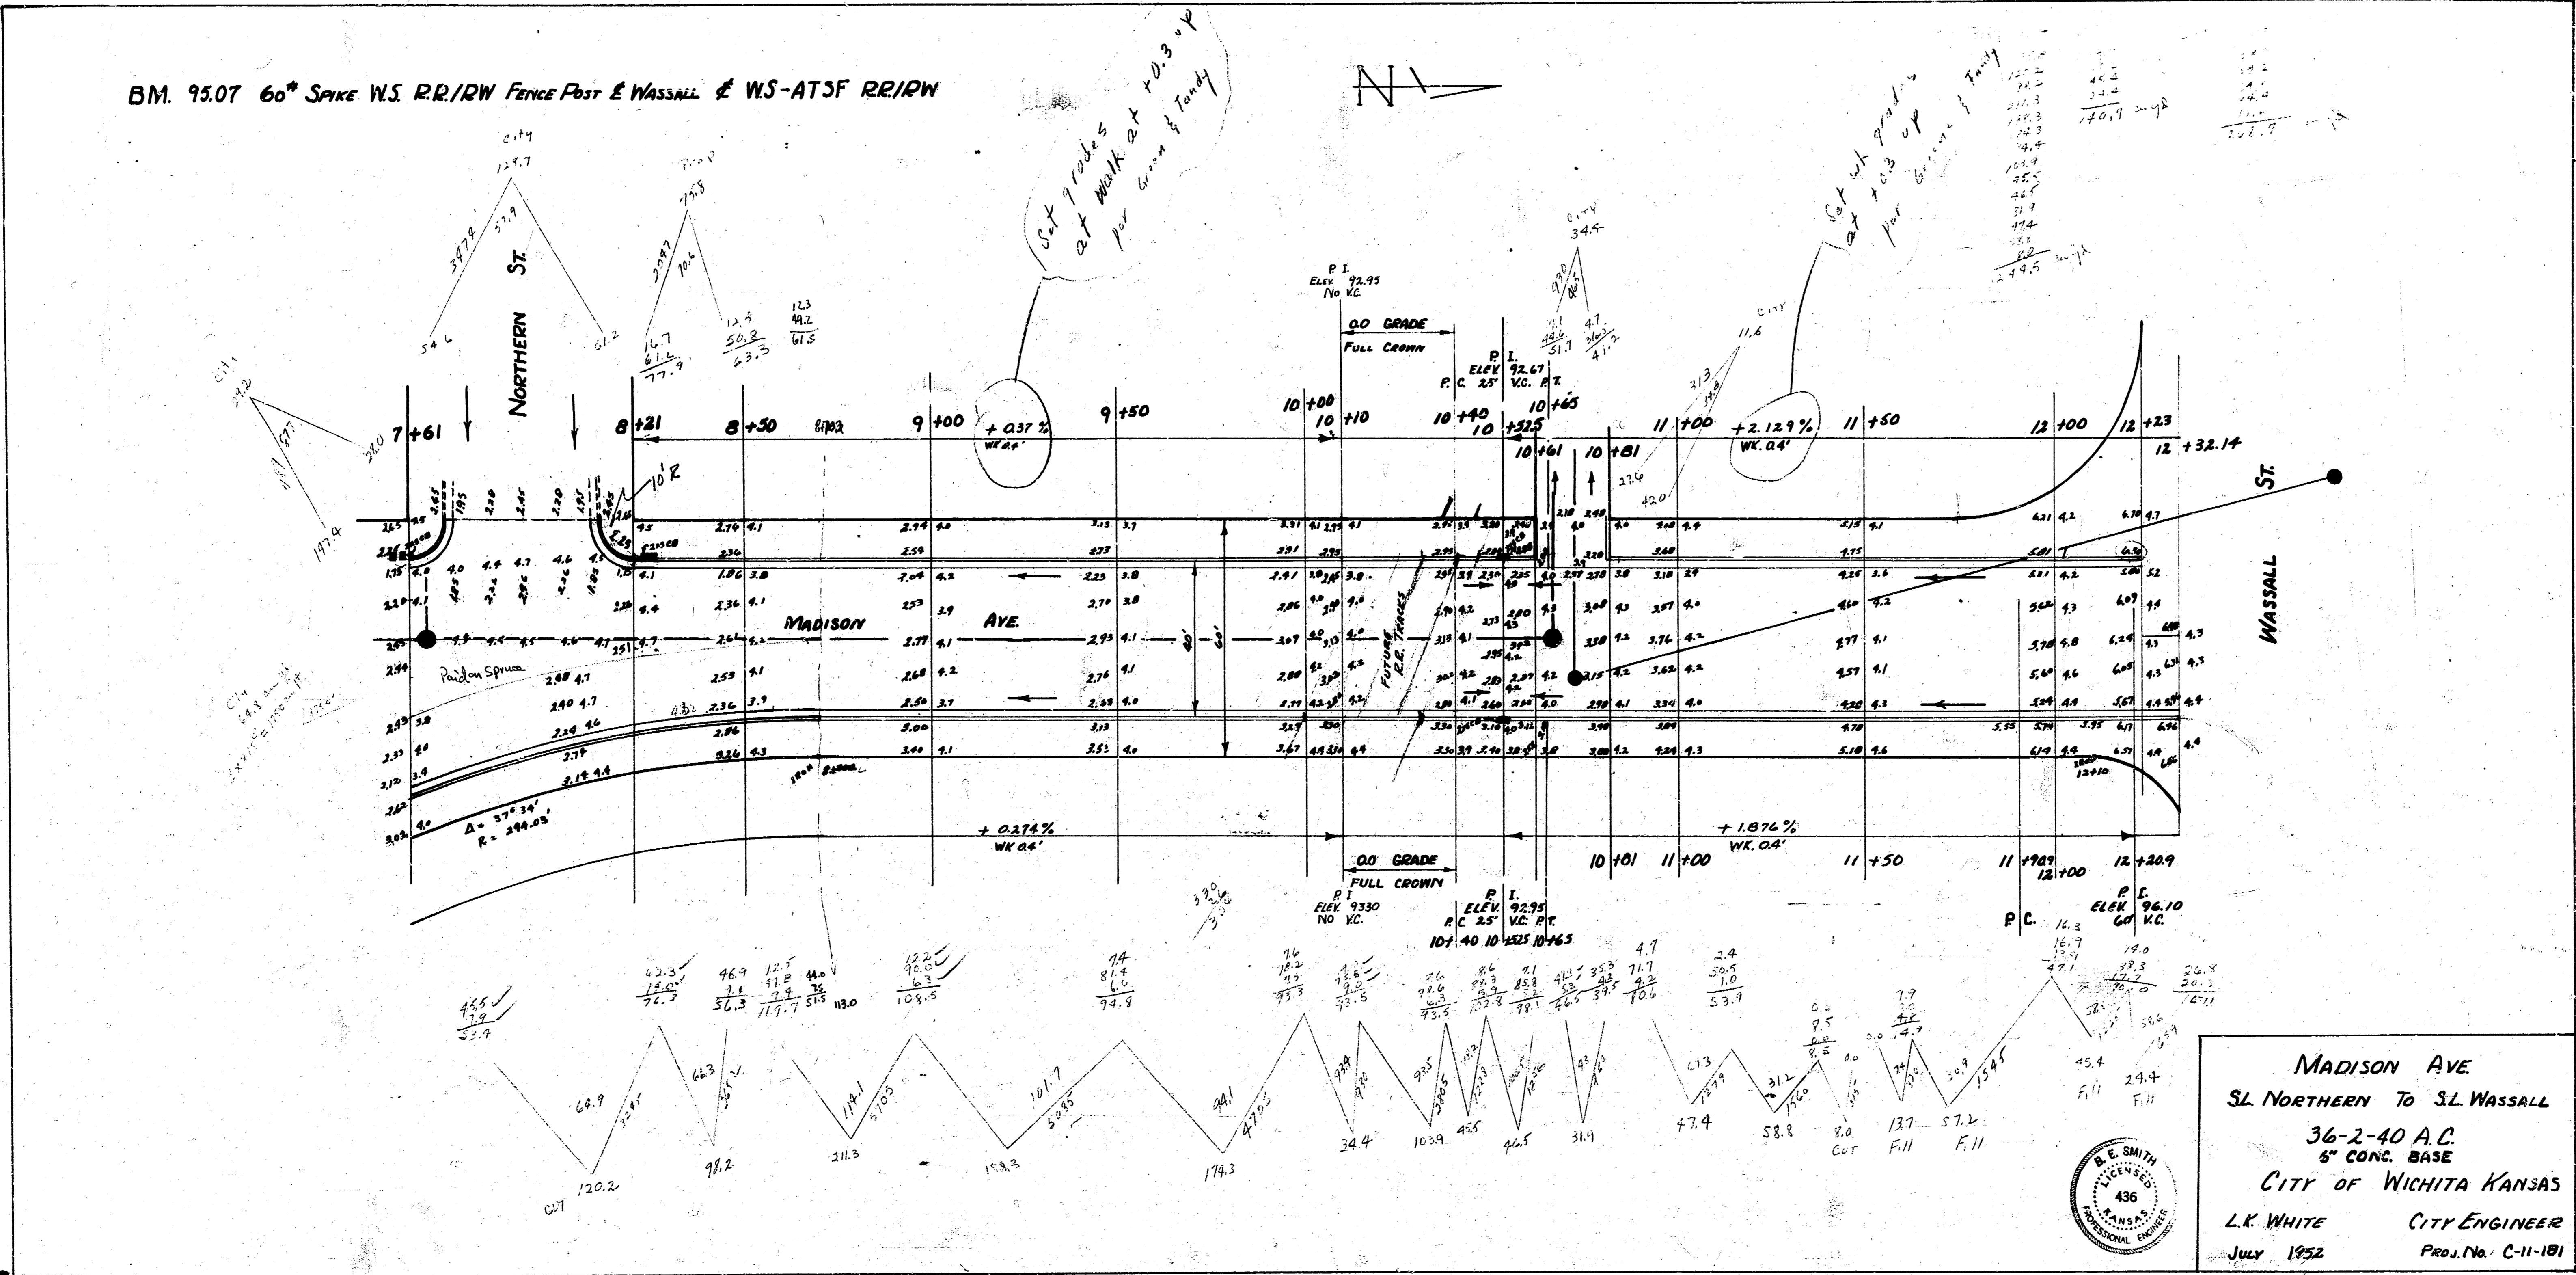

MADISON AVE
 S.L. NORTHERN TO S.L. WASSALL
 36-2-40 A.C.
 6" CONC. BASE
 CITY OF WICHITA KANSAS
 L.K. WHITE CITY ENGINEER
 JULY 1952 PROJ. No. C-11-101



5 2 1 5