



B.M. # 123.45 S.E. Cor. Conc. Parch. Has. N.W. Cor. 16th & Service  
 B.M. # 2-1014 N.W. Cor. bottom Step Has. S.E. Cor. 16th & Madison

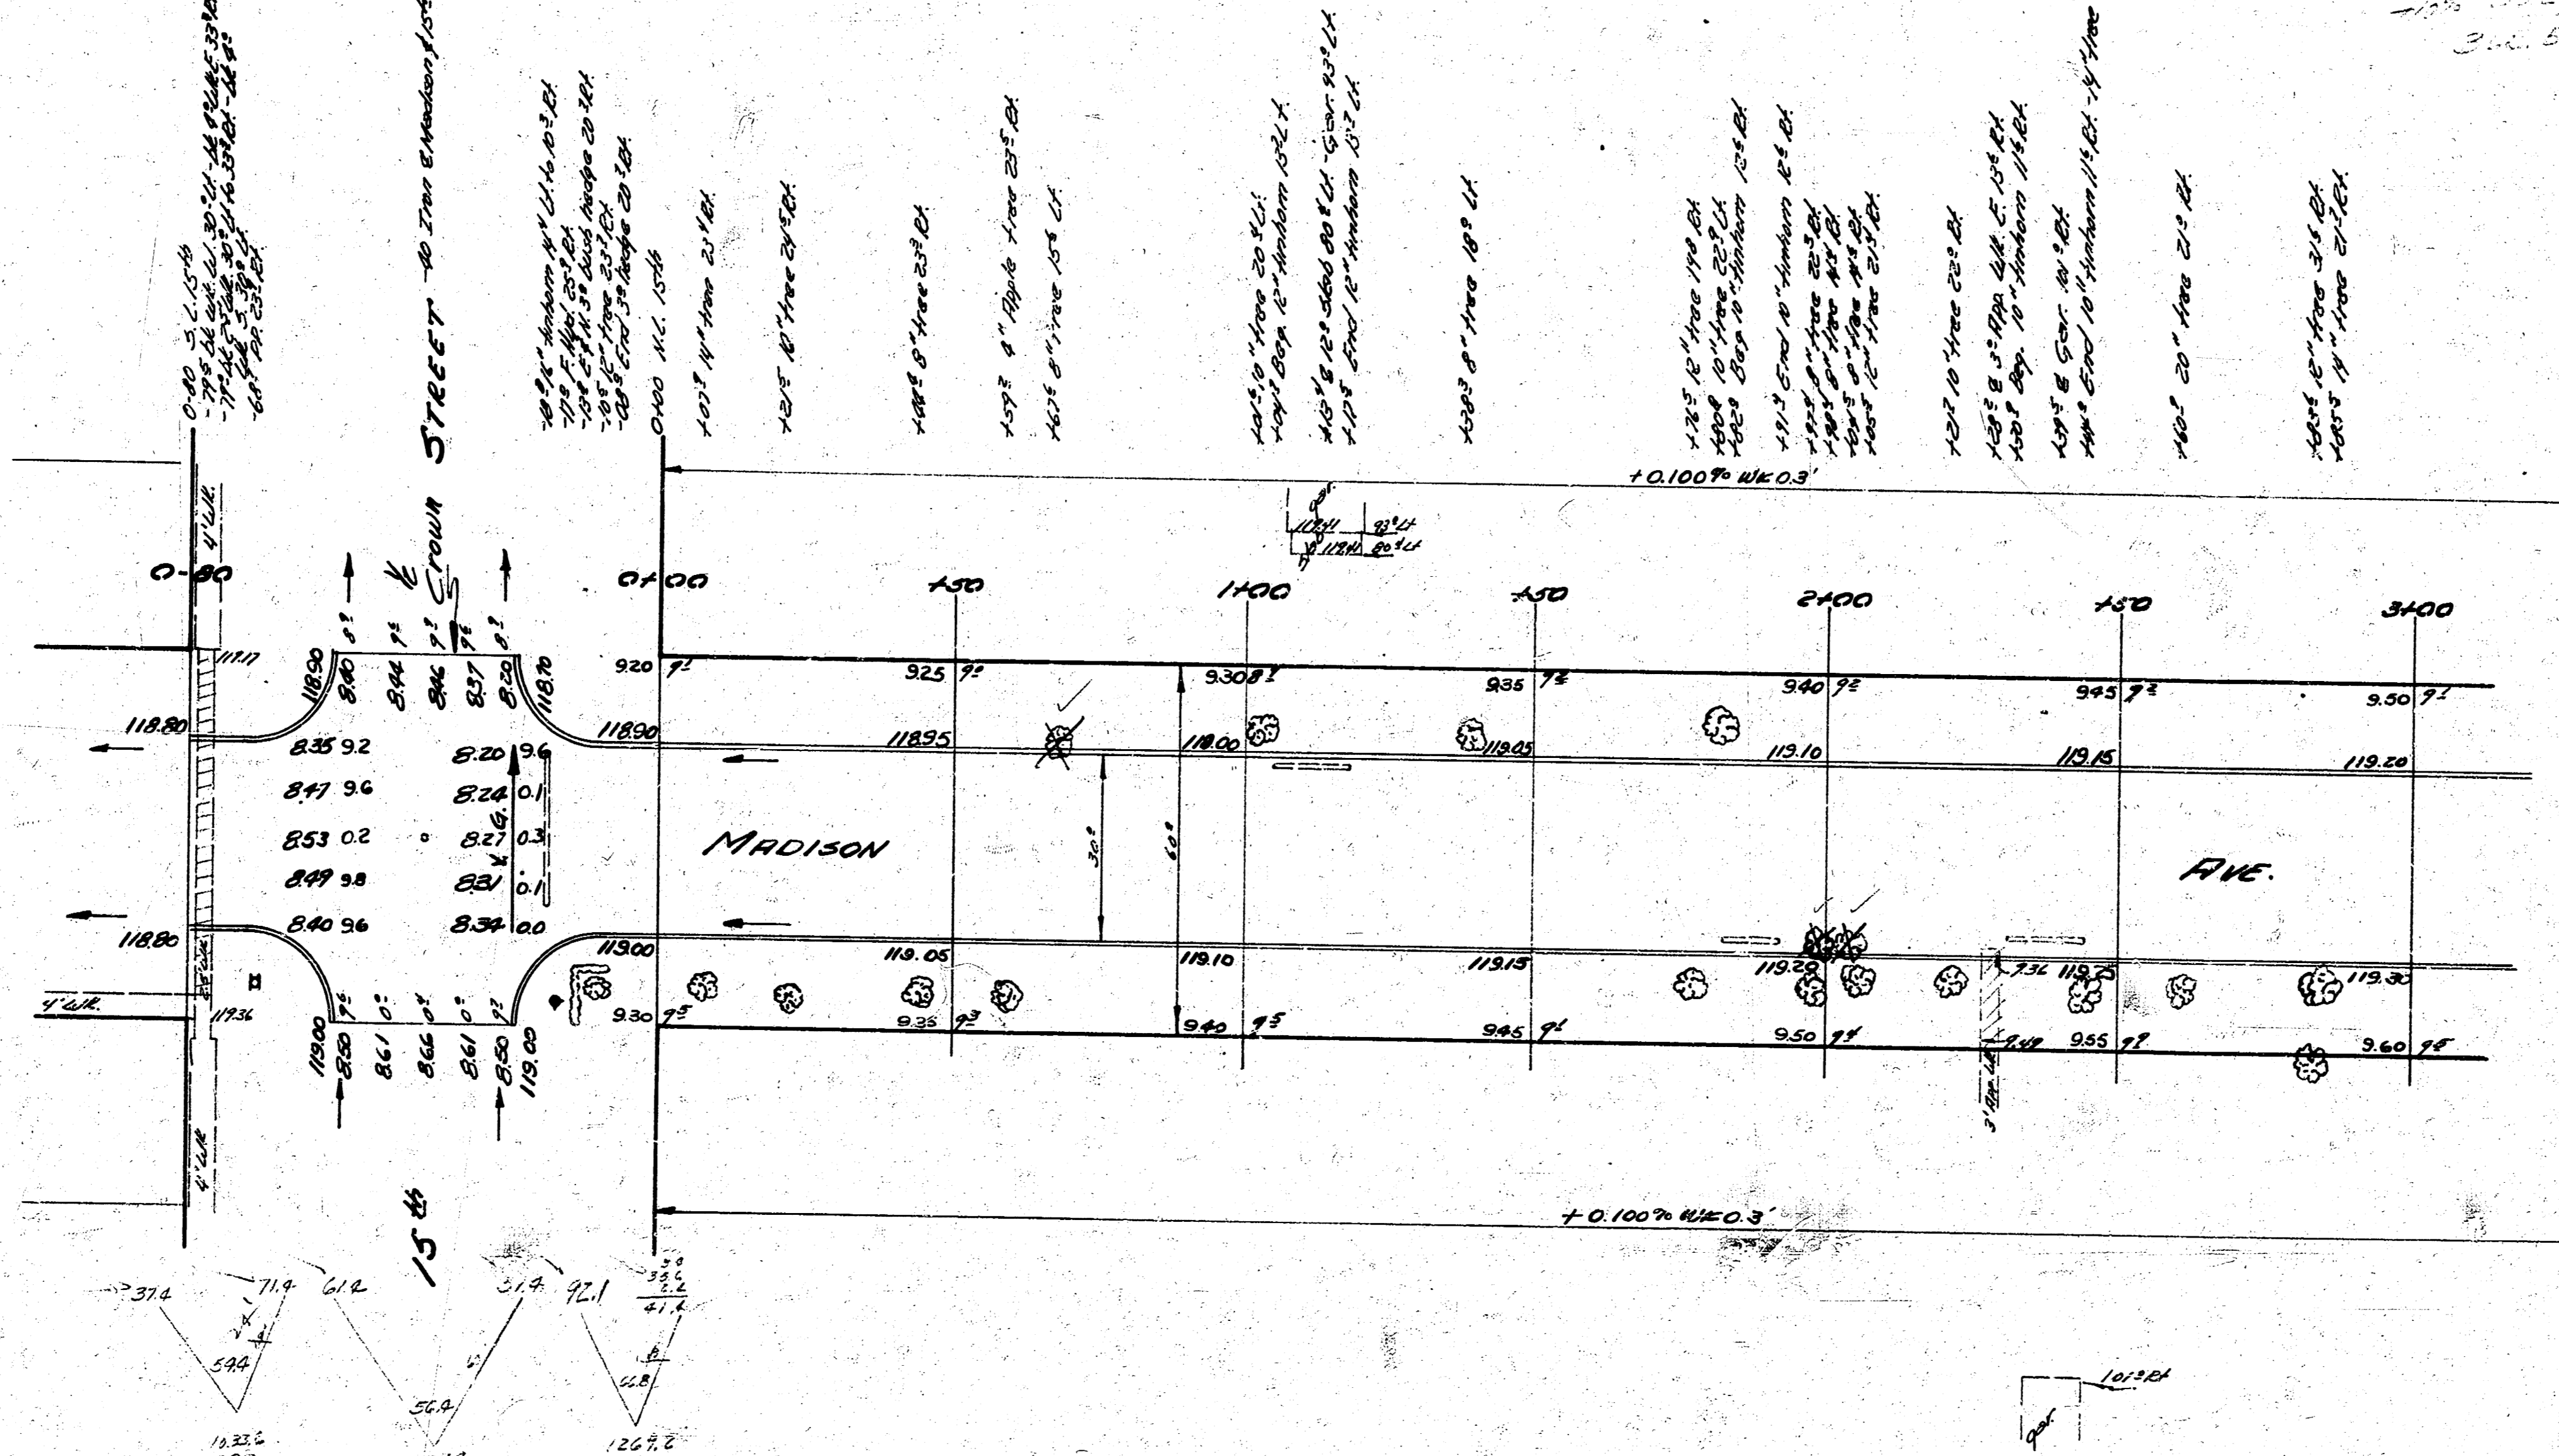

ELEVATION

PROPERTY	ELEVATION
123.45	123.45
1014	101.4
3-1014	101.4

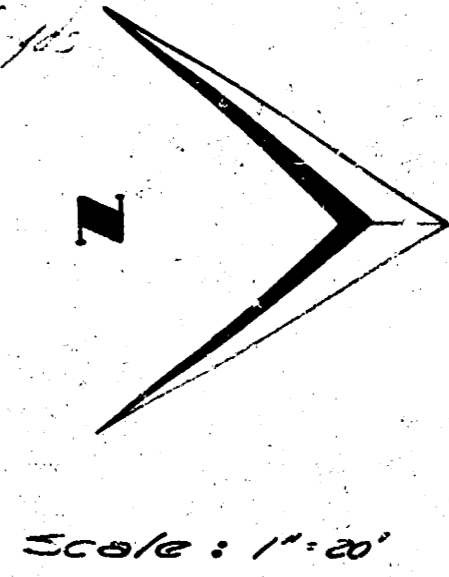

**TIES TO IRONS**

8 15th & Madison  
 3842 - N.E. 1/4 16" Spike N.W. Side 12" Tree  
 3740 - S.E. 1/4 16" Spike N.E. Side PA  
 3860 - S.W. 1/4 16" Spike S.E. Side 8" Tree

8 16th & Madison  
 7050 - S.E. 1/4 N.W. Cor. Parch. Bound.  
 3837 - N.E. 1/4 16" Spike S.E. Side 10" Tree  
 6871 - S.W. 1/4 16" Spike S.E. Side 16" Tree

NOTE - Stationing on 6  
 NOTE - X-Secs. run from 6+37 to 0+00



**MADISON**  
 S.E. 15th to N.W. 16th  
 30' CONC. & CO.  
 City of Wichita, Kans.  
 B.E. Smith City Engineer  
 July 1953 Proj. No. C15-110

B.M. 1 - 12385 S.E. Cor. Conc. Paved Has. NW Cor. 16<sup>th</sup> & Spruce  
 B.M. 2 - 12384 NW Cor. Bottom Step Has. S.E. Cor. 16<sup>th</sup> & Madison

