



PLOTTED Tuesday, March 17, 2026 @ 04:57PM

J:\PROJECTS\2025\2501010402_ARTISTIC BUILDERS_ARVADA_2ND ADDITION CAD\SHOTS\05 CIVIL\SAN\250400_C-201-S01.DWG

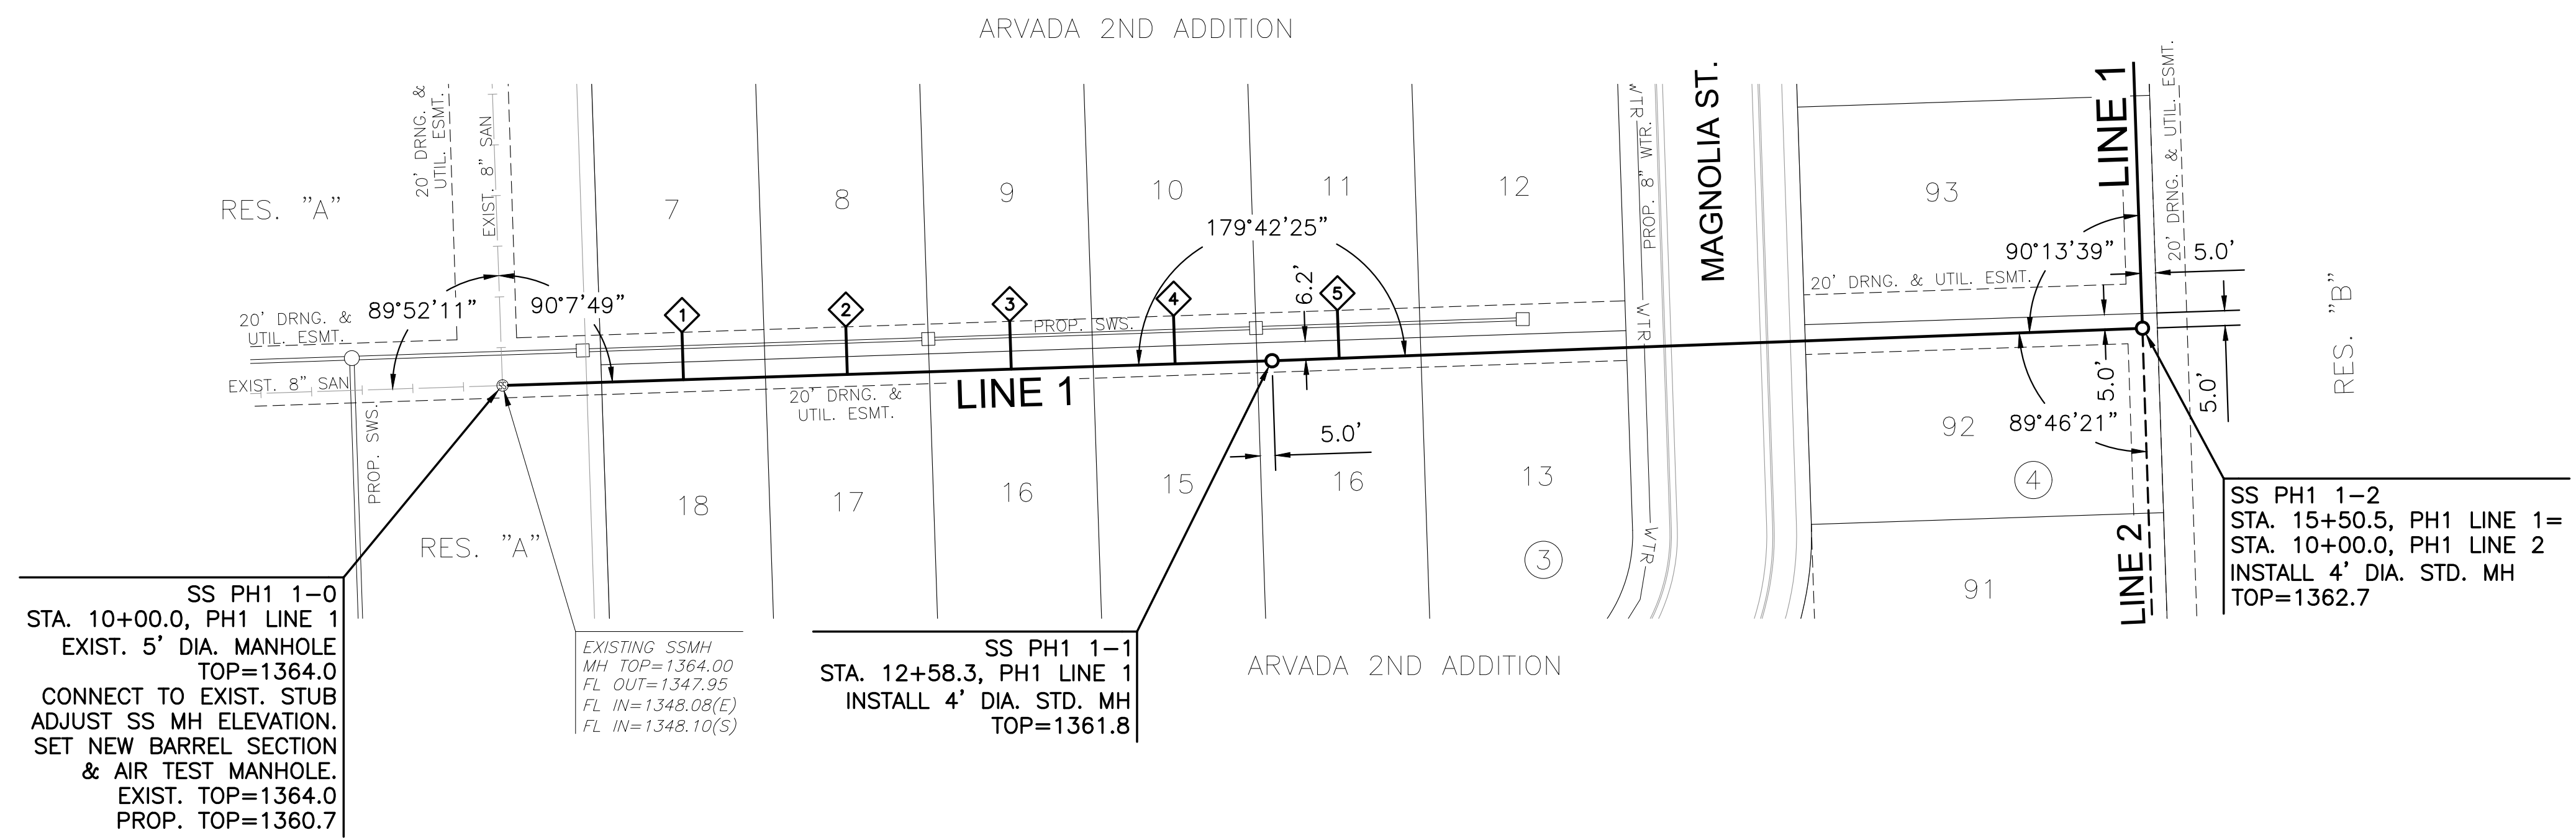

PLAN SAN PH1 LINE 1
PROFILE SAN PH1 LINE 1

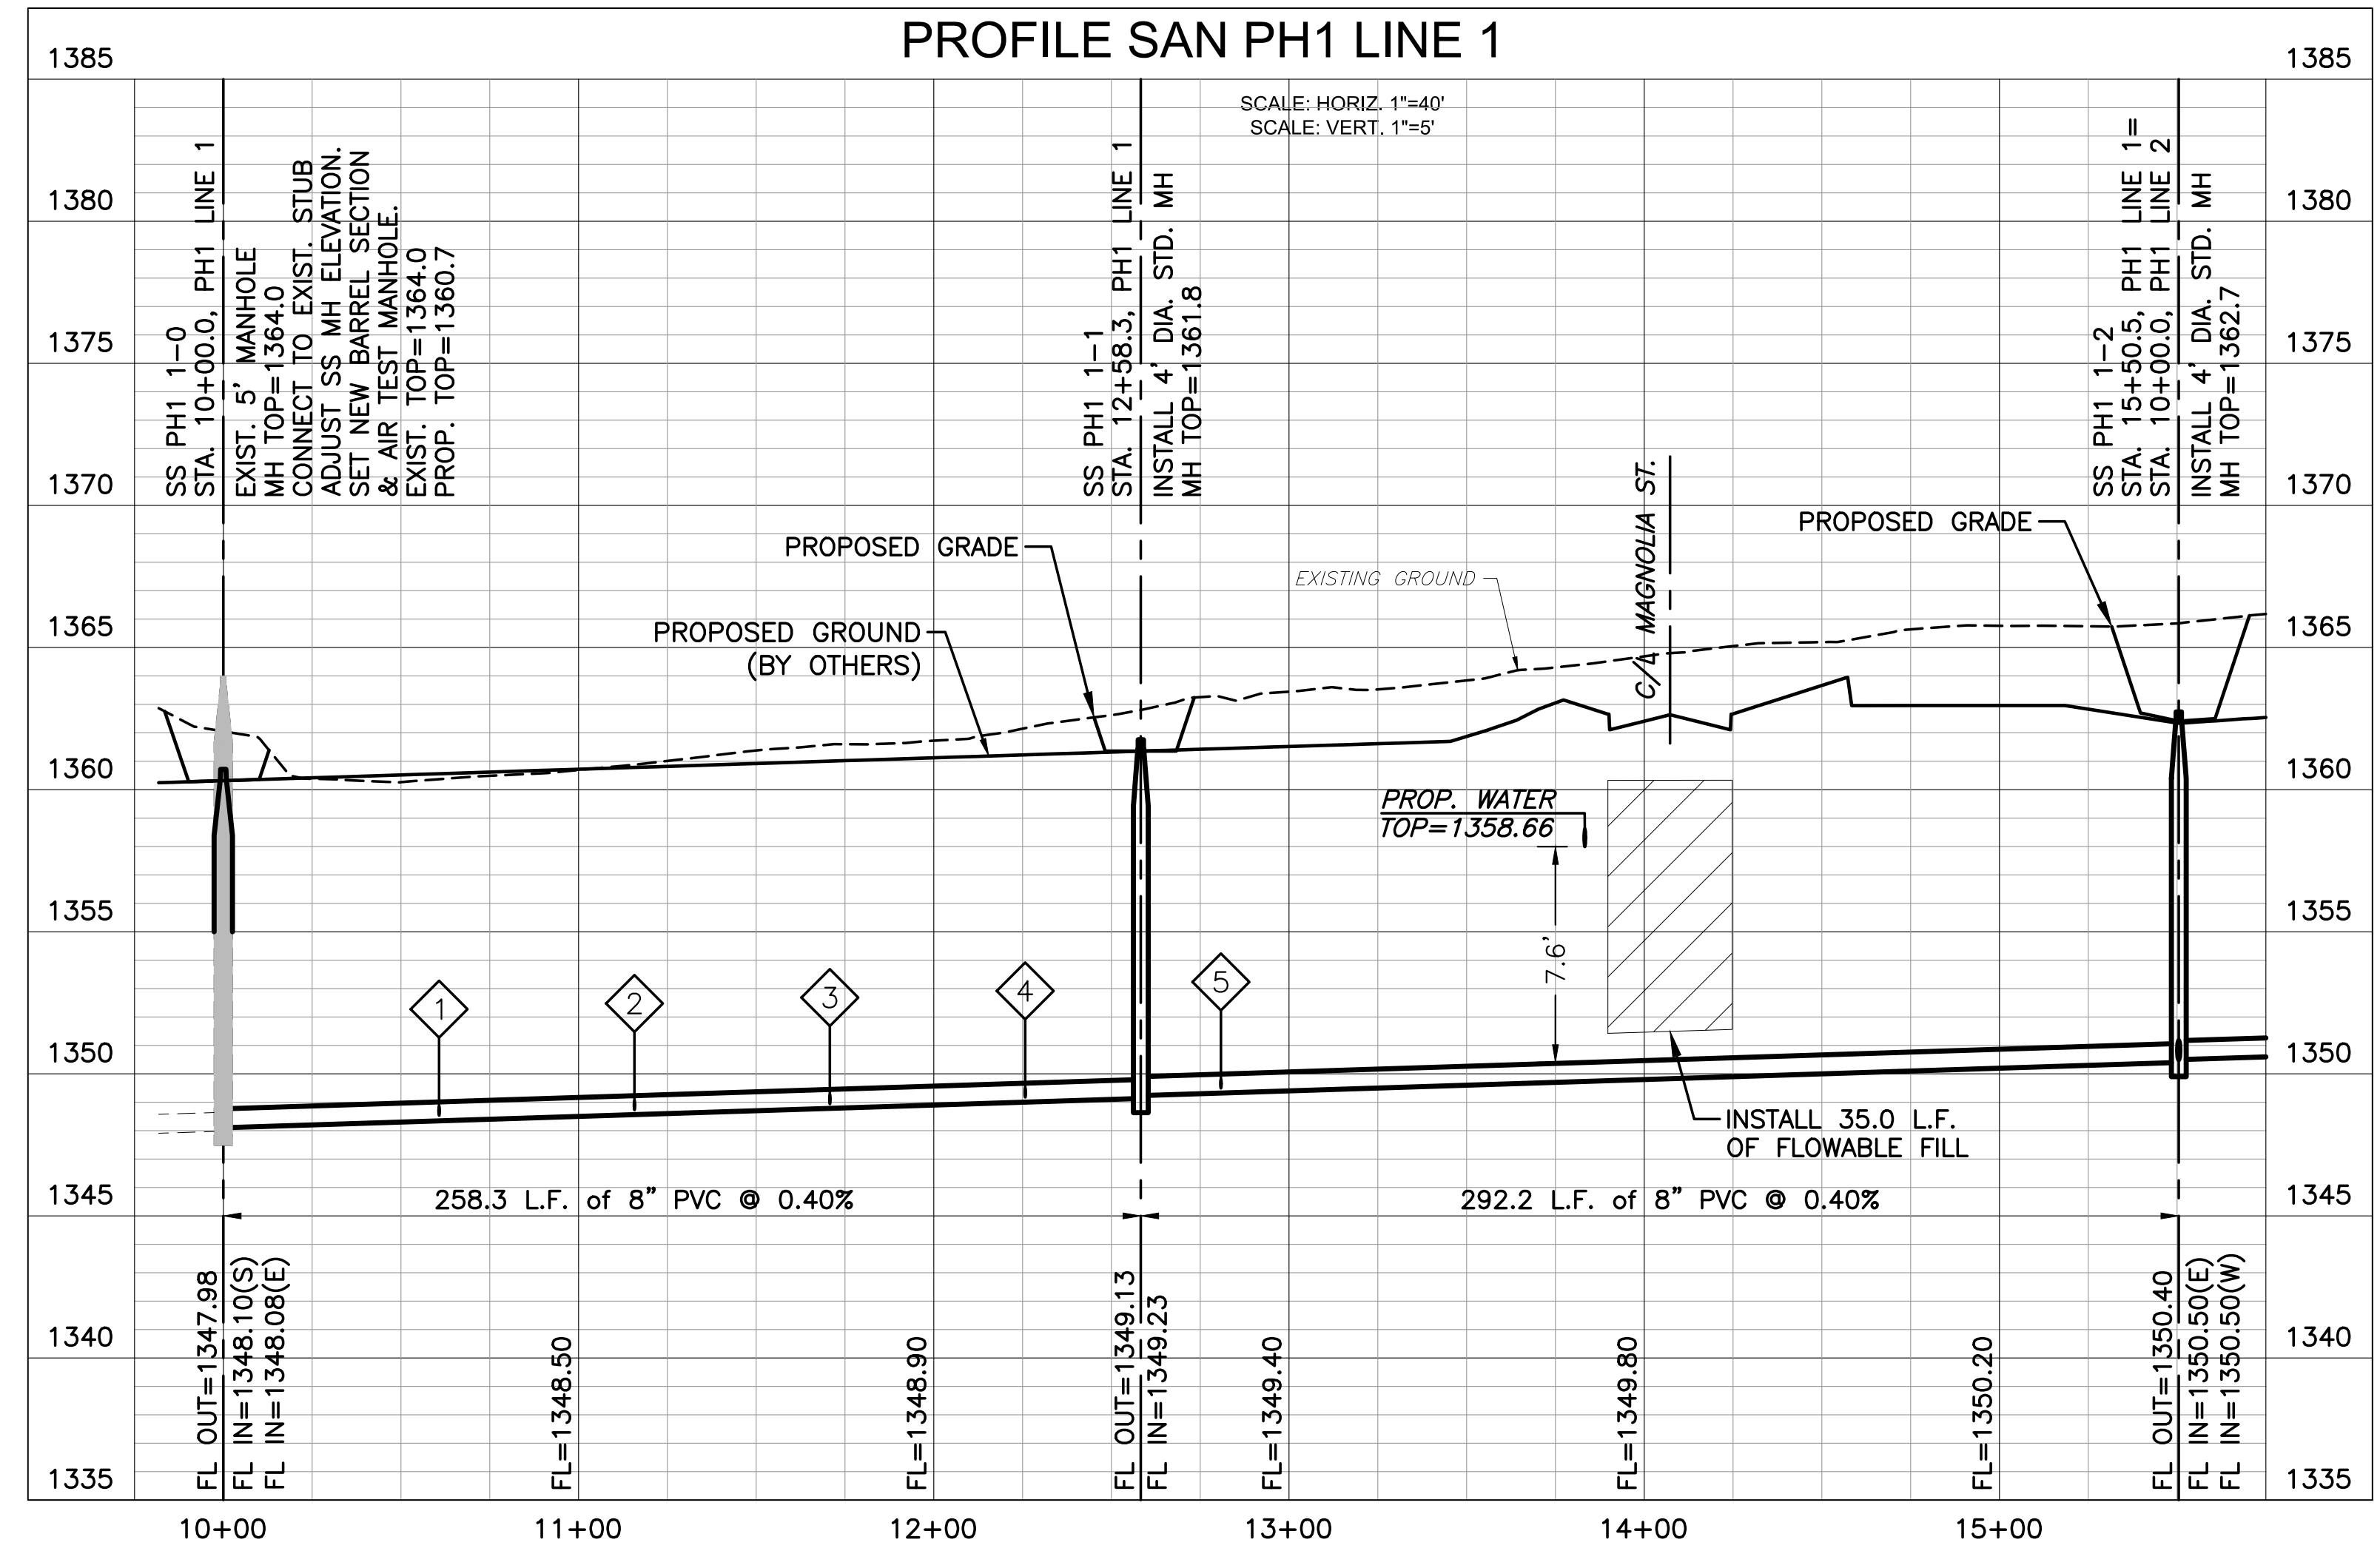

SANITARY SEWER PHASE 1

ARVADA SECOND ADDITION

MAIZE, KANSAS

SAN LINE 1		
PROJECT NO.	468-2026-001086	
SCALE	VERT: 1"=5' HORZI: 1"=40'	
DRAWN	DESIGNED	CHECKED
BWS	DFL	SPE
ISSUED FOR CONSTRUCTION	03/17/26	
NO.	REVISION	DATE
SHEET NO. C-201-S01		
02 OF 21		

©2026 MKEC ENGINEERING, INC. ALL RIGHTS RESERVED WWW.MKEC.COM THESE DRAWINGS AND THEIR CONTENTS, INCLUDING, BUT NOT LIMITED TO, ALL CONCEPTS, DESIGNS, & DETAILS ARE THE EXCLUSIVE PROPERTY OF MKEC ENGINEERING, INC. (MKEC), AND MAY NOT BE USED OR REPRODUCED IN ANY WAY WITHOUT THE EXPRESS CONSENT OF MKEC.