


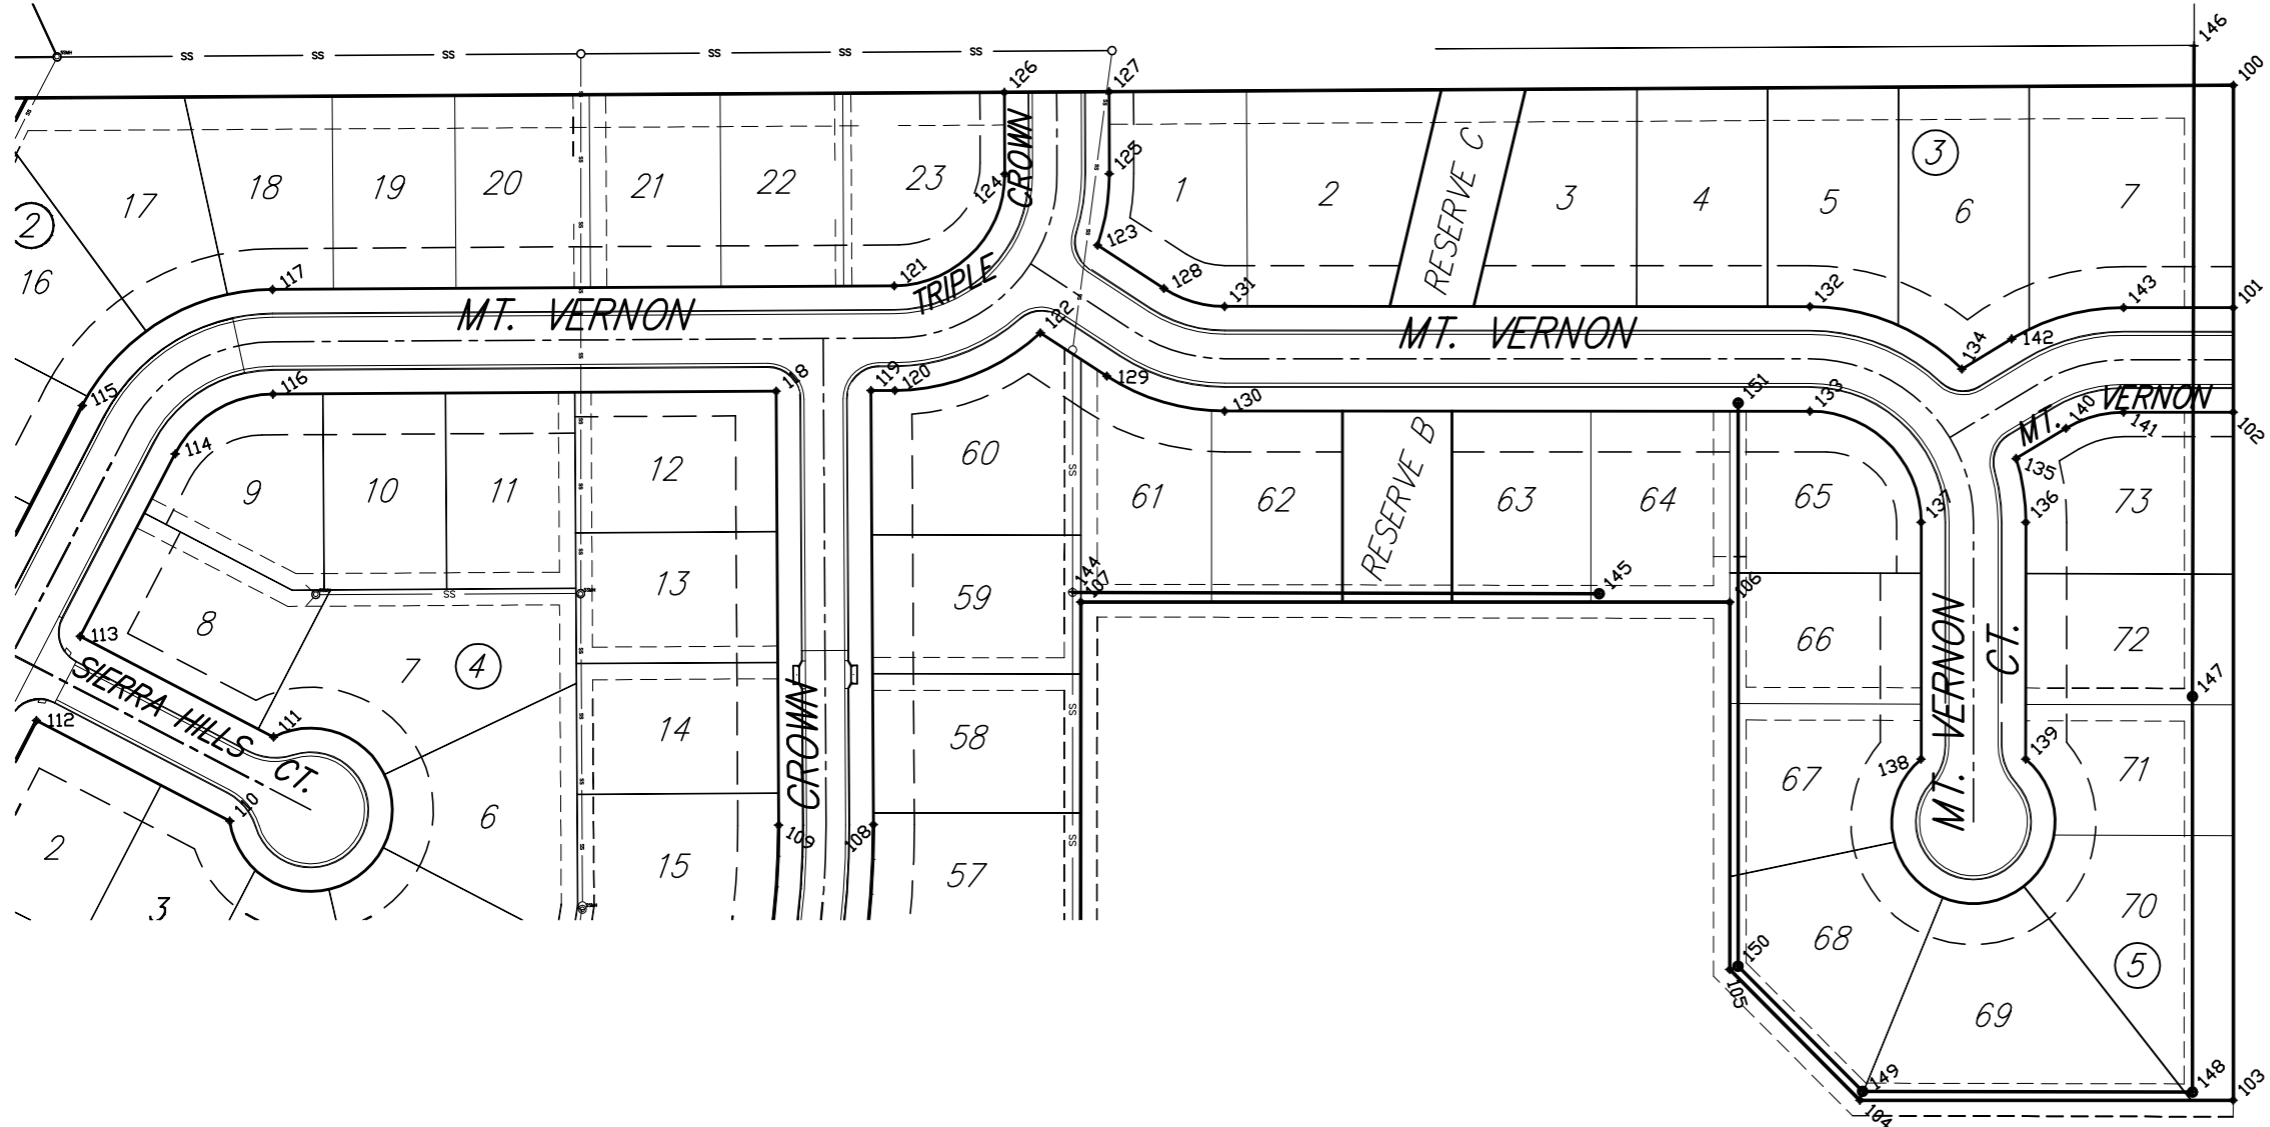


SCALE: 1" = 60'



POINT TABLE			
POINT #	NORTHING	EASTING	DESCRIPTION
100	7678.2430	18261.6441	IRON
101	7542.0978	18261.6142	IRON
102	7478.0978	18261.6001	IRON
103	7056.9985	18261.5077	IRON
104	7057.0486	18033.1264	IRON
105	7137.0389	17953.5252	IRON
106	7361.8484	17953.5746	IRON
107	7361.9356	17556.4568	IRON
108	7225.7354	17429.6125	IRON
109	7225.4052	17371.6134	IRON
110	7227.8739	17035.8230	IRON
111	7279.3263	17062.5934	IRON
112	7289.4422	16917.4897	IRON
113	7340.8945	16944.2601	IRON
114	7452.5764	17002.3677	IRON
115	7482.1162	16945.5927	IRON
116	7489.1892	17062.2914	IRON
117	7553.1881	17061.9152	IRON
118	7490.9988	17370.1013	IRON
119	7491.3397	17428.1003	IRON
120	7491.4256	17442.7127	IRON
121	7555.4245	17442.3365	IRON
122	7526.6938	17531.7554	IRON
123	7580.3127	17566.6984	IRON
124	7623.7323	17509.9361	IRON
125	7624.0231	17573.9354	IRON
126	7673.8226	17509.7085	IRON
127	7674.1988	17573.7074	IRON
128	7553.8374	17607.3239	IRON
129	7500.2185	17572.3809	IRON
130	7478.8075	17644.4218	IRON
131	7542.8075	17644.4359	IRON
132	7542.7288	18002.6143	IRON
133	7478.7288	18002.6003	IRON
134	7504.4831	18095.5054	IRON
135	7449.7550	18128.6843	IRON
136	7410.6998	18134.5853	IRON
137	7410.7139	18070.5853	IRON
138	7265.7892	18070.5535	IRON
139	7265.7752	18134.5535	IRON
140	7468.2611	18159.2099	IRON
141	7478.1125	18194.4774	IRON
142	7522.9892	18126.0311	IRON
143	7542.1125	18194.4914	IRON
144	7368.1253	17551.4401	EX-MH
145	7367.0435	17873.5757	MH 1-1
146	7702.3968	18237.5288	EX-MH
147	7304.0872	18236.5619	MH 2-1
148	7062.0593	18236.5619	MH 2-2
149	7062.5515	18034.7042	MH 2-3
150	7139.1024	17958.5257	MH 2-4
151	7483.7385	17958.6014	MH 2-5

Sierra Hills Phase 2  
Key Map  
WICHITA, KANSAS

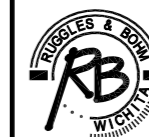

**Ruggles & Bohm, P.A.**  
Engineering, Surveying, Land Planning  
924 North Main  
Wichita, Kansas 67203  
www.rbkansas.com  
(316) 264-8008  
(316) 264-4621 fax  
E-mail: info@rbkansas.com

DESIGN	KWL	10 OF 10
DRAWN	MLP	
REVIEW	UTILITY	
DATE	July 10, 2006	

DRAWING FILE: Sanitary [KEY MAP] PROJECT NUMBER: 468-83584