



STATE	PROJECT NO.	YEAR	SHEET NO.	TOTAL SHEETS
KANSAS	87 N-0362-01	2007	7	48

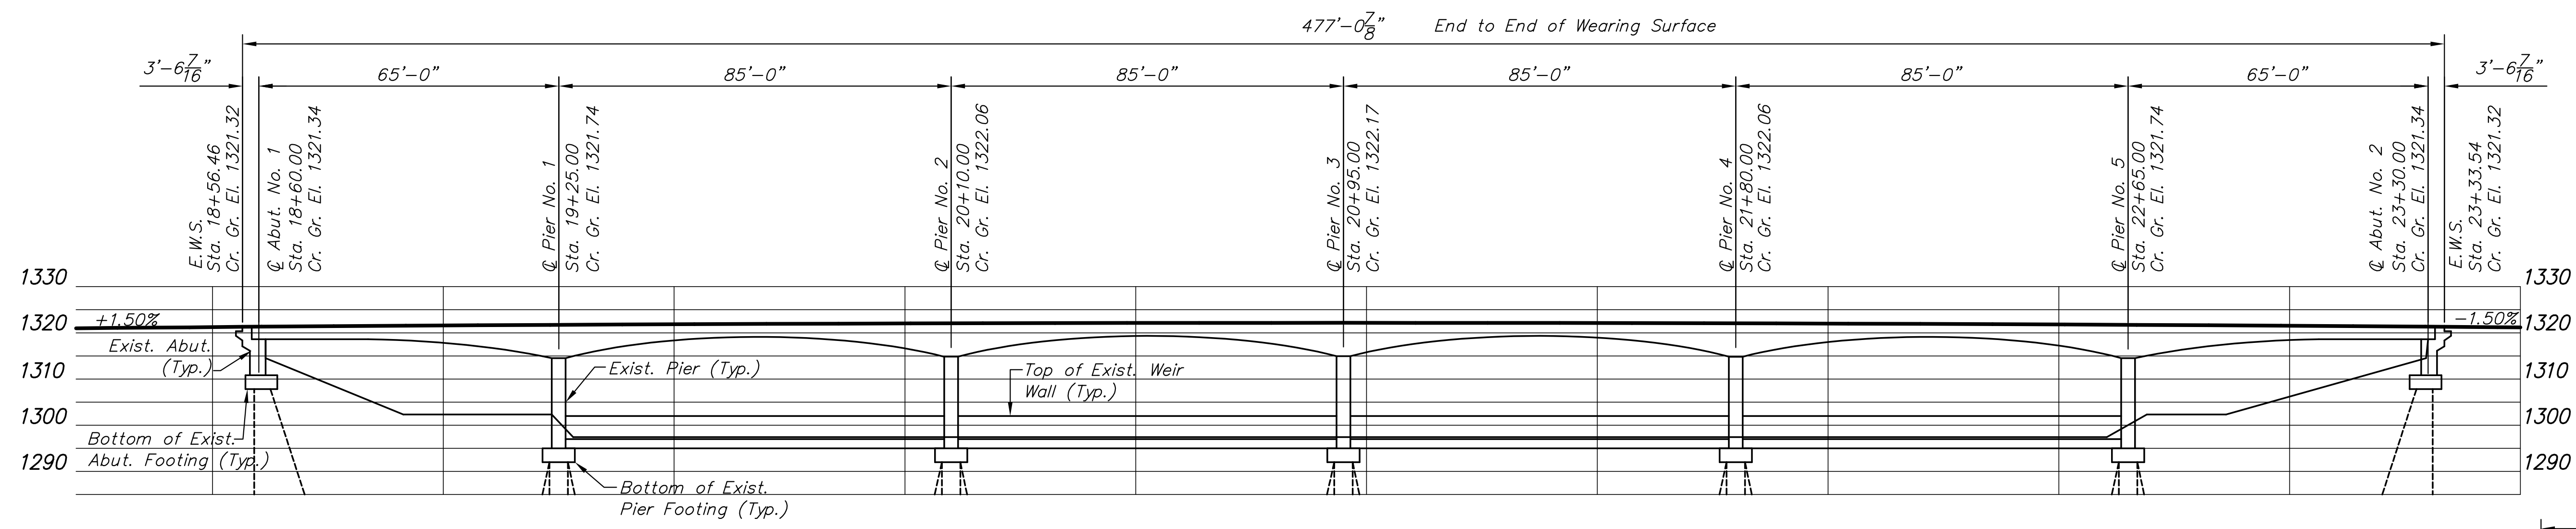


**ELEVATION**


65' - 4 @ 85' - 65' Continuous R.C. Girder Spans  
 Pile Bent Abutment and Pedestal Type Piers  
 59'-0" Roadway, Skew 45' Lt.  
 with 5' Weir

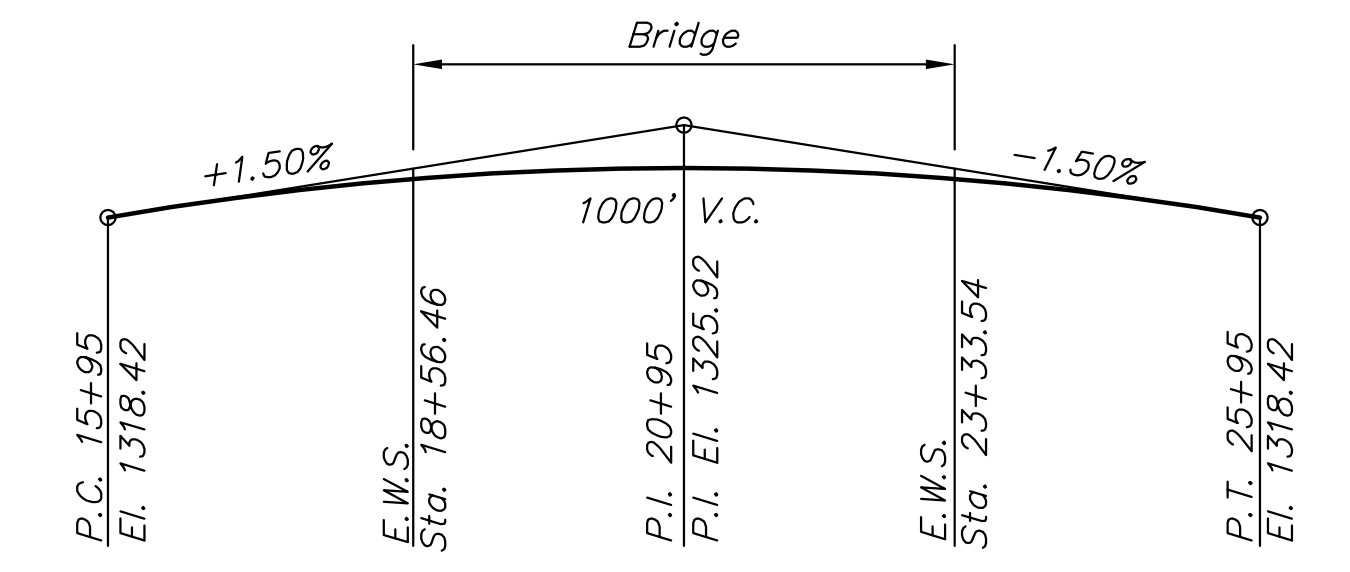

**CROWN GRADE PROFILE**

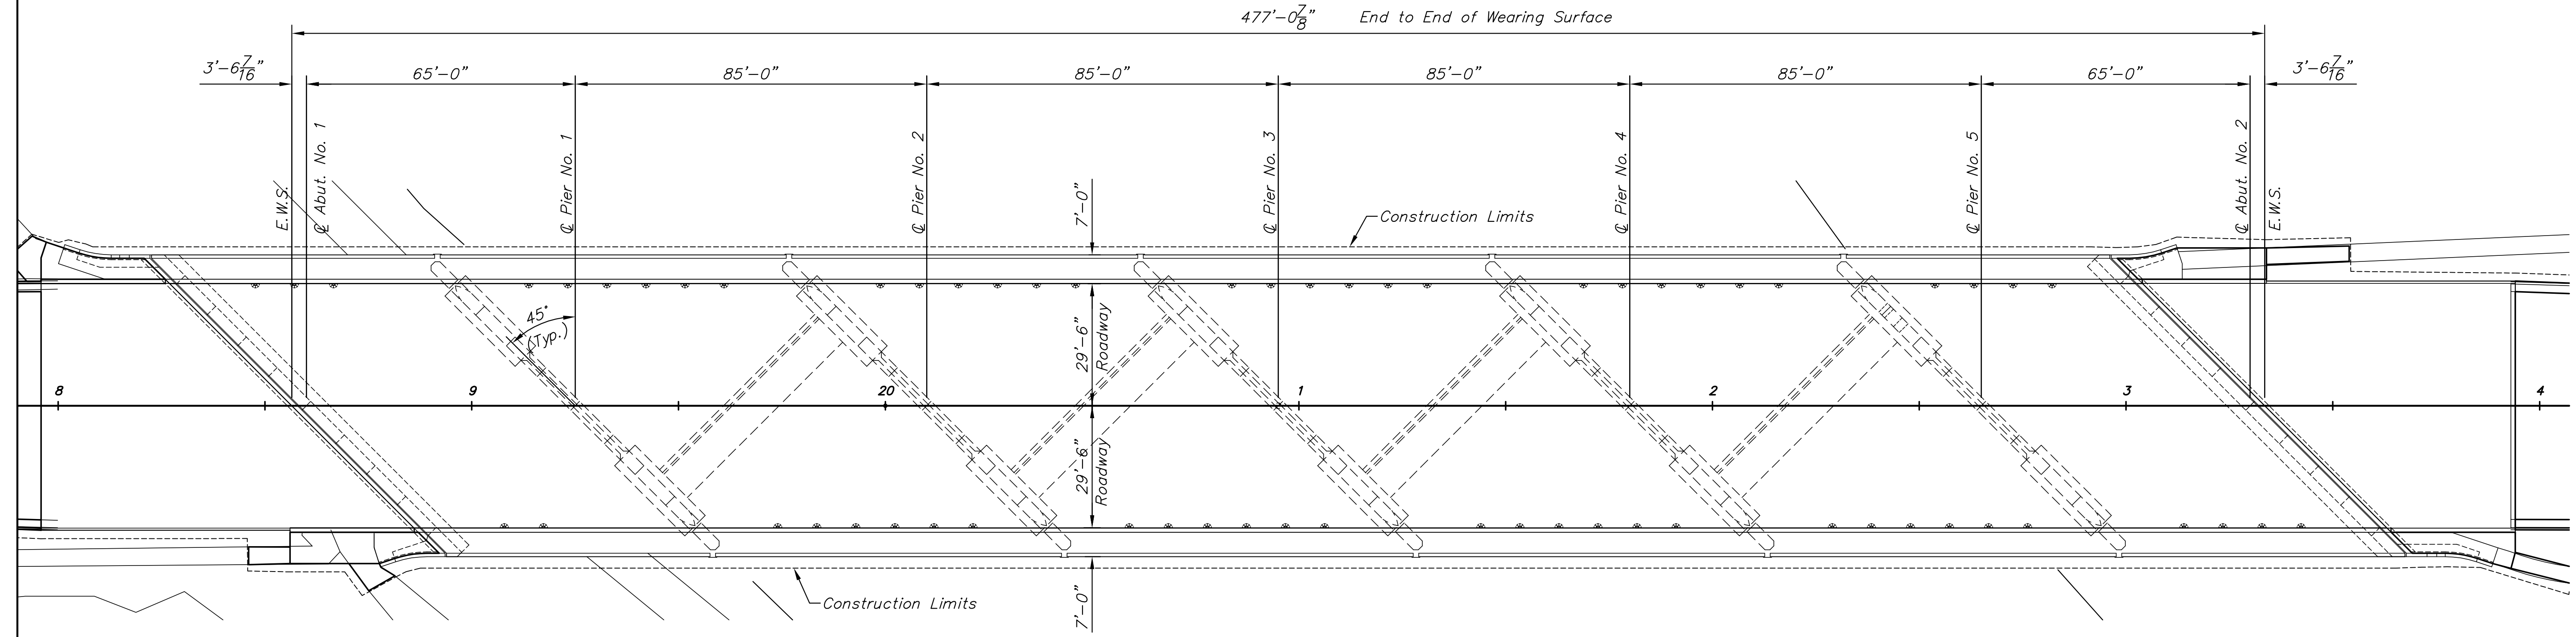

**PLAN**

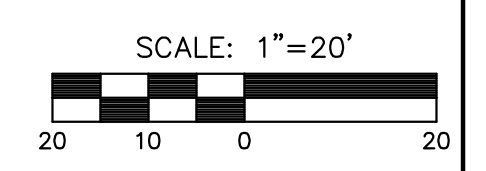

J:\Civil\04223\dwg\PP\04223Lay.dwg 09/17/2007 10:46:36 AM CST

KANSAS DEPARTMENT OF TRANSPORTATION

**CONSTRUCTION LAYOUT**

**(21ST STREET OVER THE BIG ARKANSAS)**

PROJ. NO. 87 N-0362-01 SEDGWICK CO.

MKEC ENGINEERING CONSULTANTS, INC.  
 WICHITA, KANSAS

DESIGNED BY: JAG	CHECKED BY: KJS
DRAWN BY: DPG	DATE: 4/23/07 SHEET 7 OF 48