



BENCHMARK:
 BM #1: "□" Cut in Middle of Curb Inlet Top, North Curb of Conroy, Adjacent to SW Corner of Lot 14, Block A, Tyler's Landing 3rd Addition.
 Elev. = 150.29 (1337.69 M.S.L.)

BM #2: "□" Cut in Top of East Curb of High Point, 10' South of End of Return, Adjacent to Lot 1, Block D, Tyler's Landing Addition.
 Elev. = 155.28 (1342.68 M.S.L.)

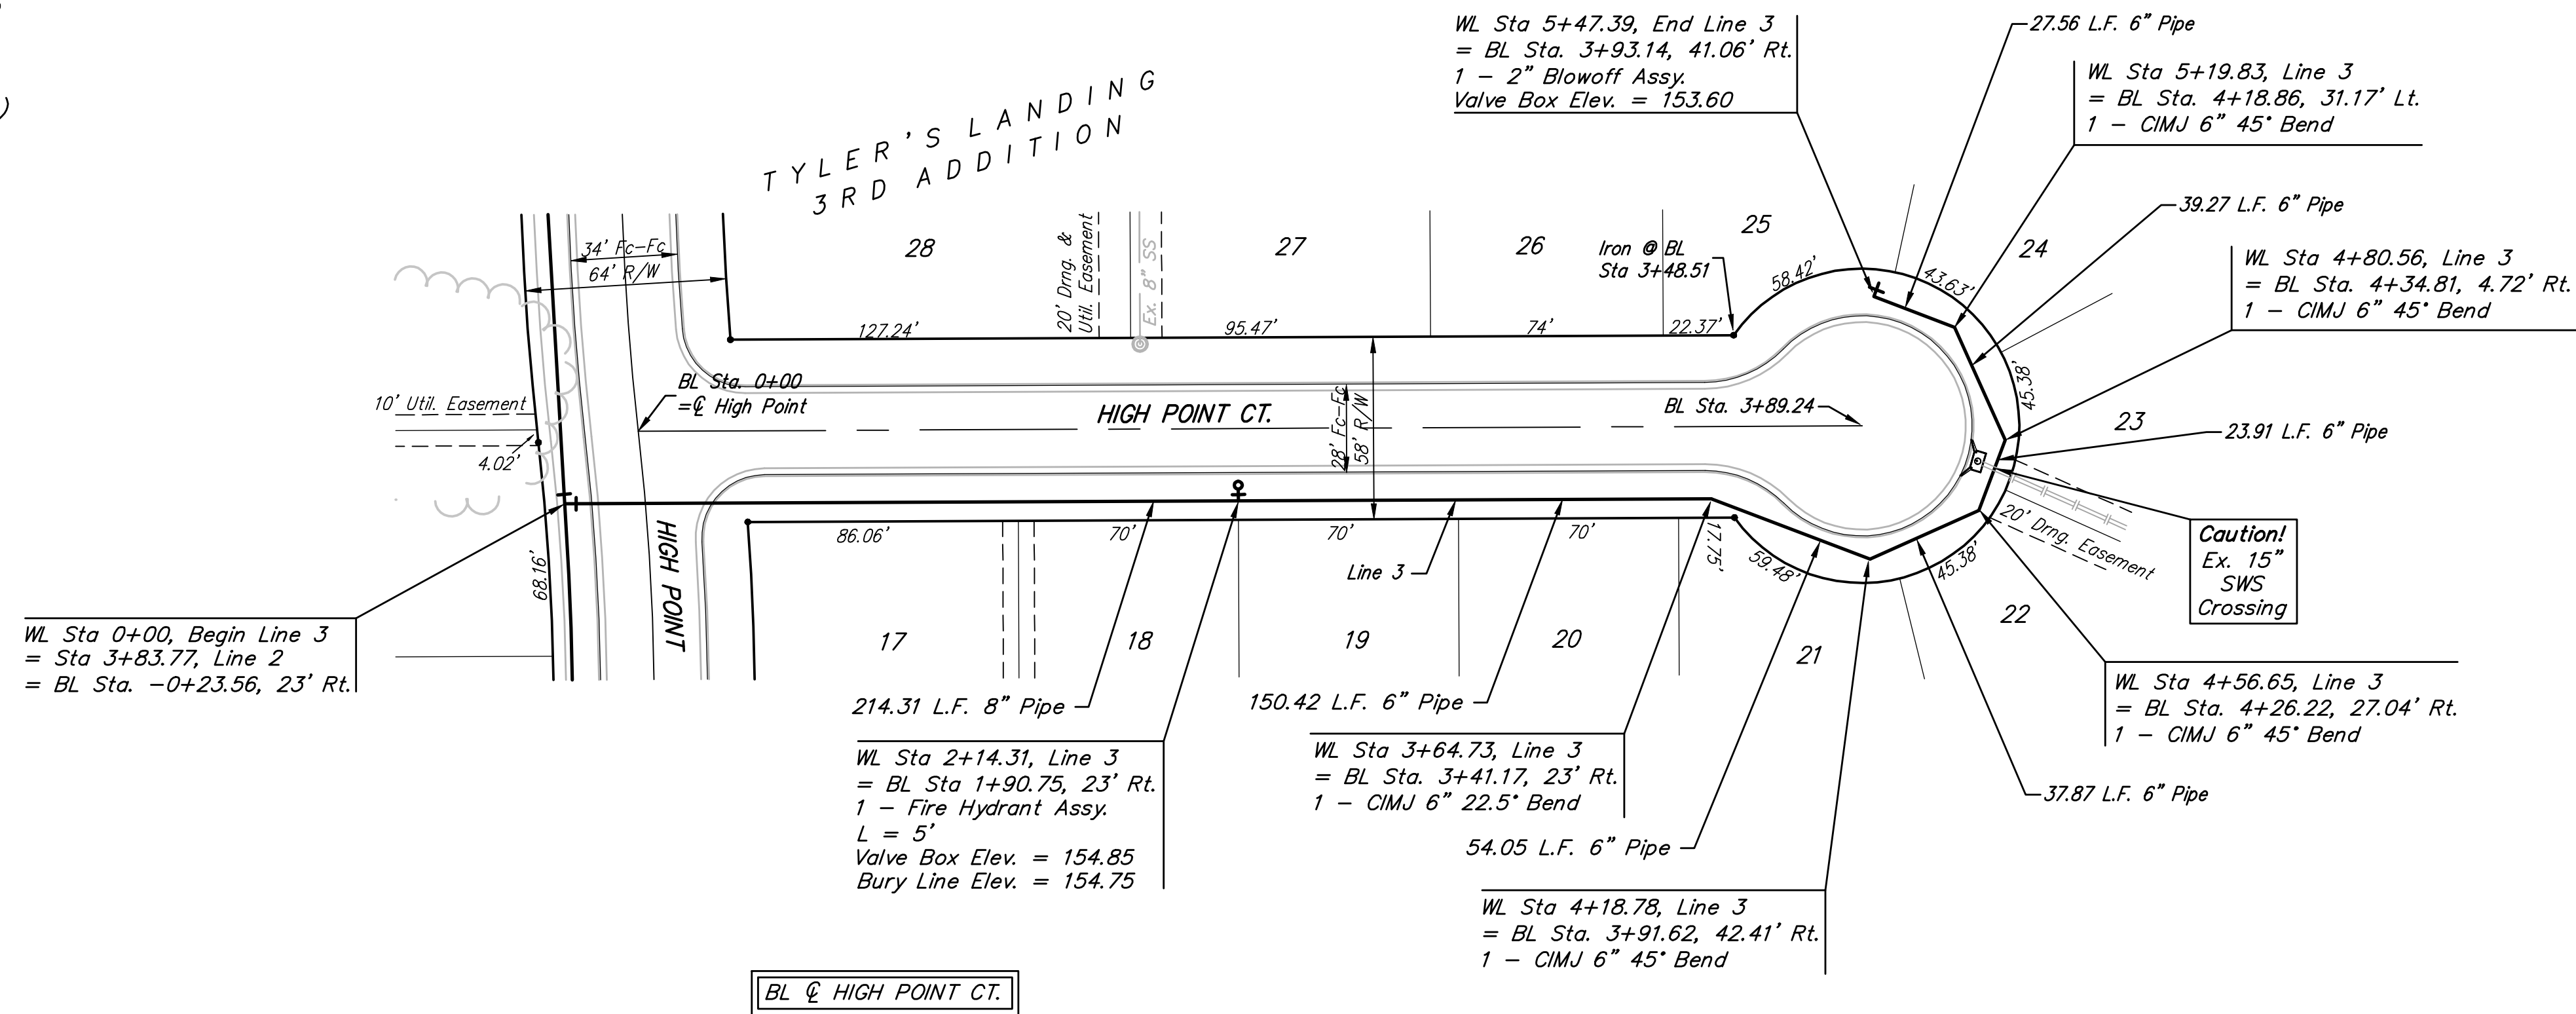

Scale: 1" = 40' Horizontal
 1" = 5' Vertical
 • = Iron

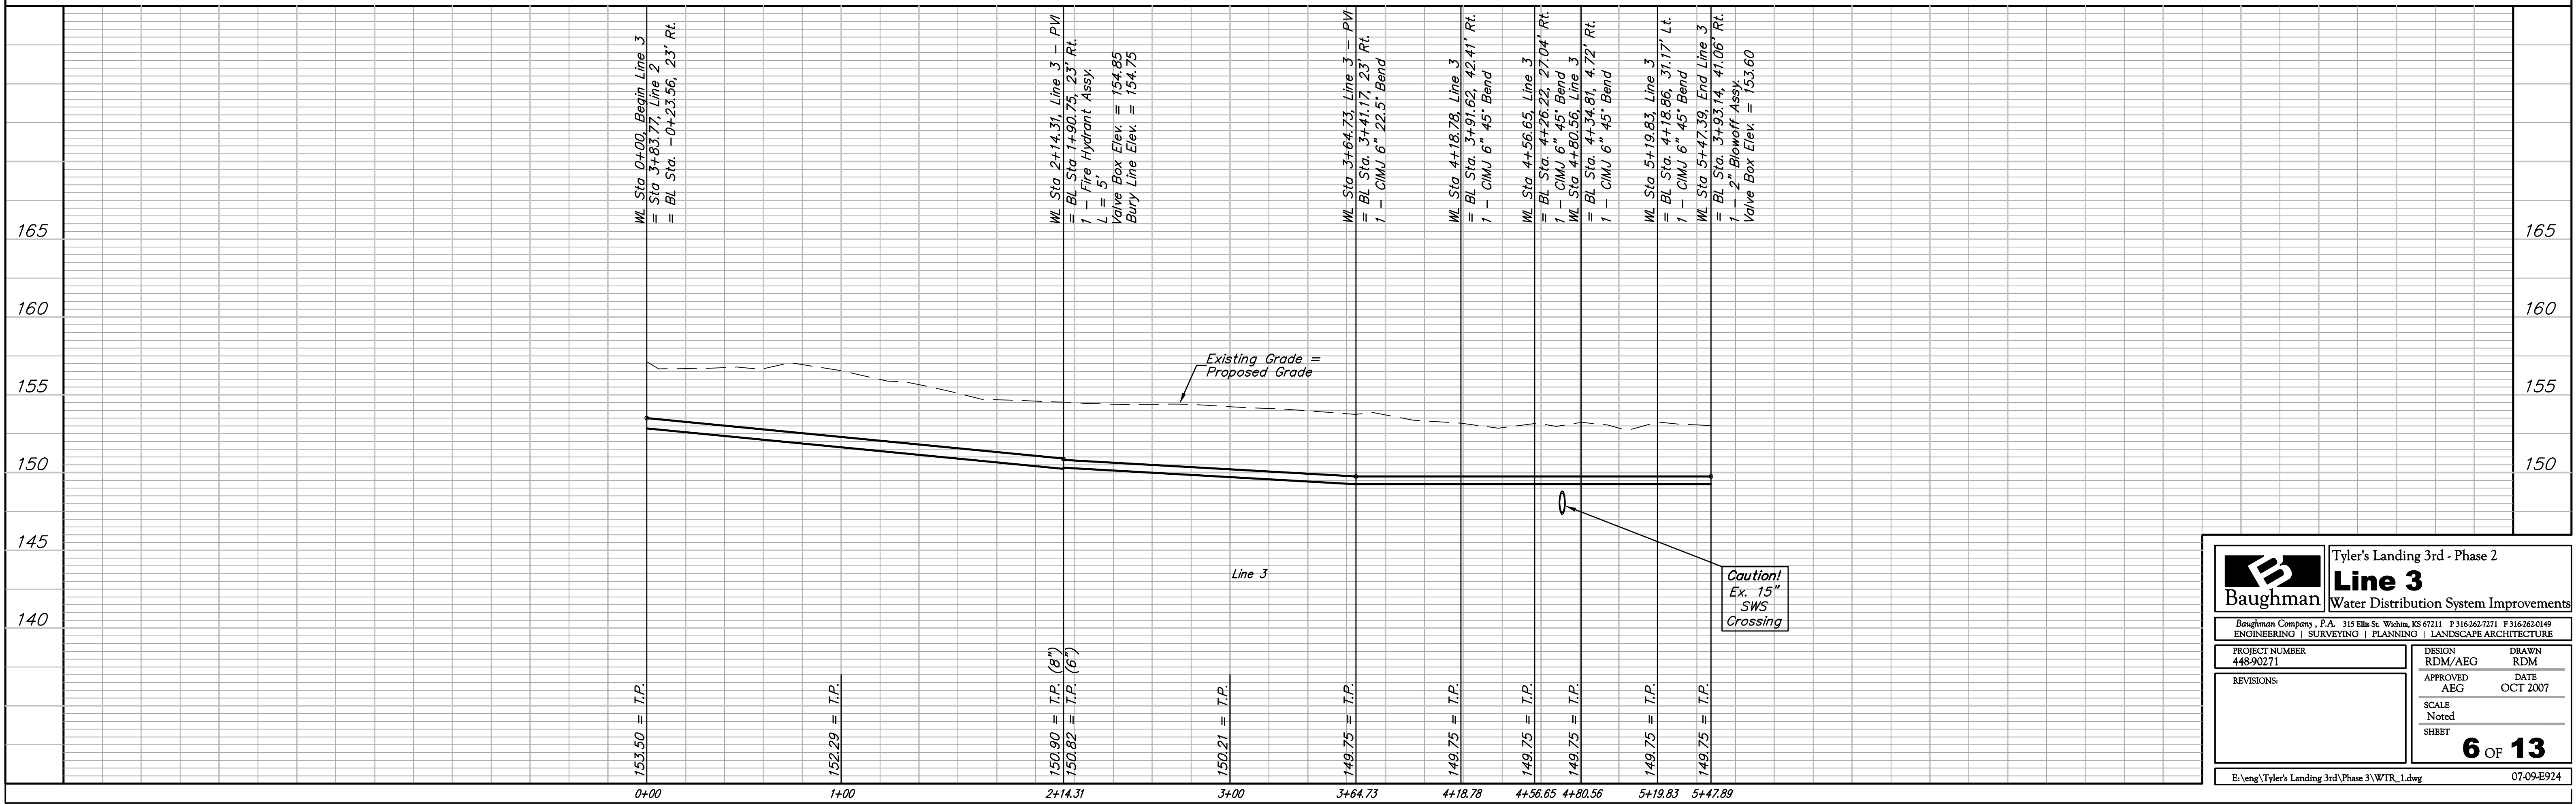

Baughman		Tyler's Landing 3rd - Phase 2	
Line 3		Water Distribution System Improvements	
Baughman Company, P.A. 315 Ellis St. Wichita, KS 67211 P 316-262-7271 F 316-262-0149 ENGINEERING SURVEYING PLANNING LANDSCAPE ARCHITECTURE			
PROJECT NUMBER 448-90271	DESIGN RDM/AEG	DRAWN RDM	
APPROVED AEG	DATE OCT 2007		
REVISIONS:	SCALE Noted	SHEET	
		6 OF 13	
E:\eng\Tyler's Landing 3rd\Phase 3\WTR_1.dwg			07-09-E924