
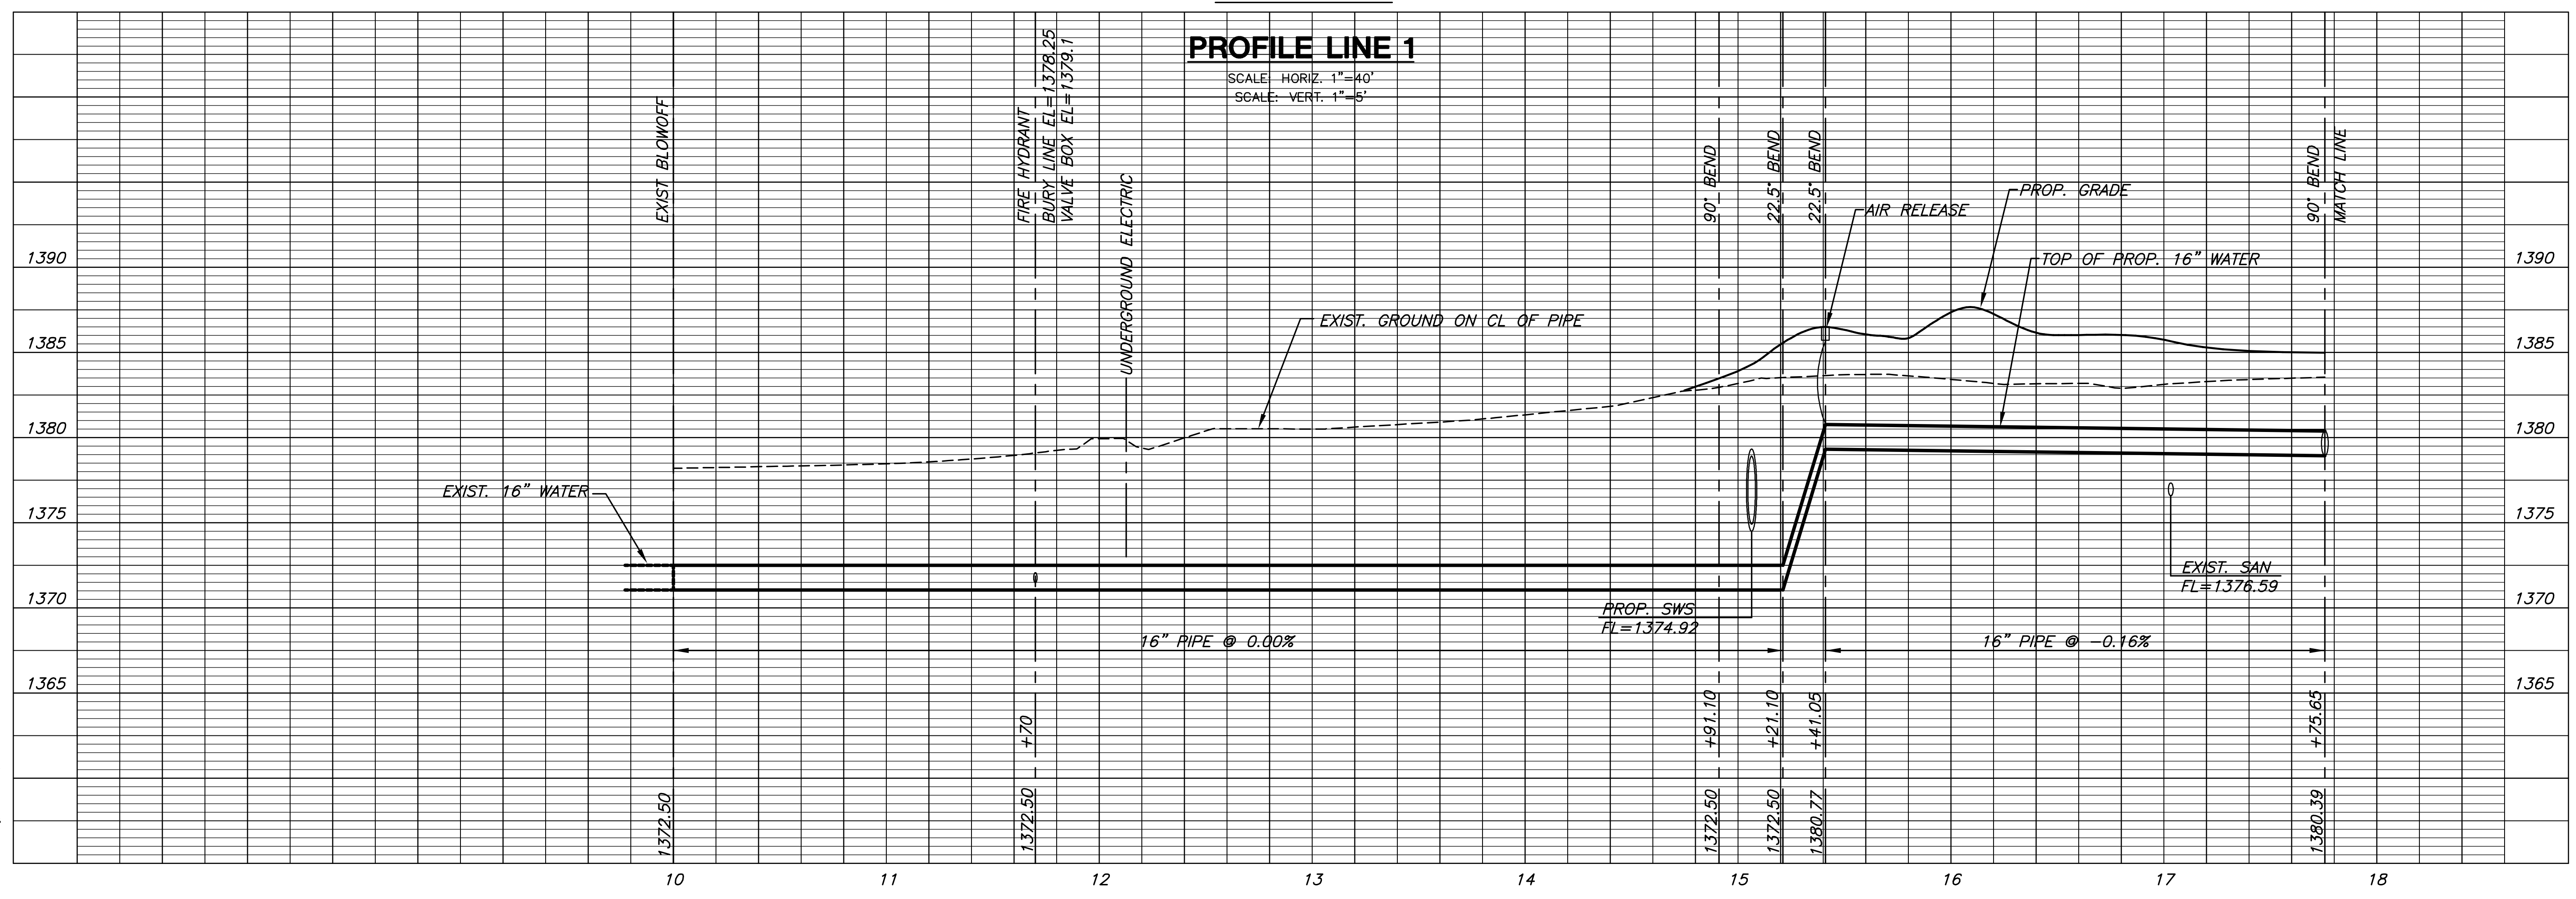


**WATER MAIN EXTENSION  
13TH STREET WATER MAIN**

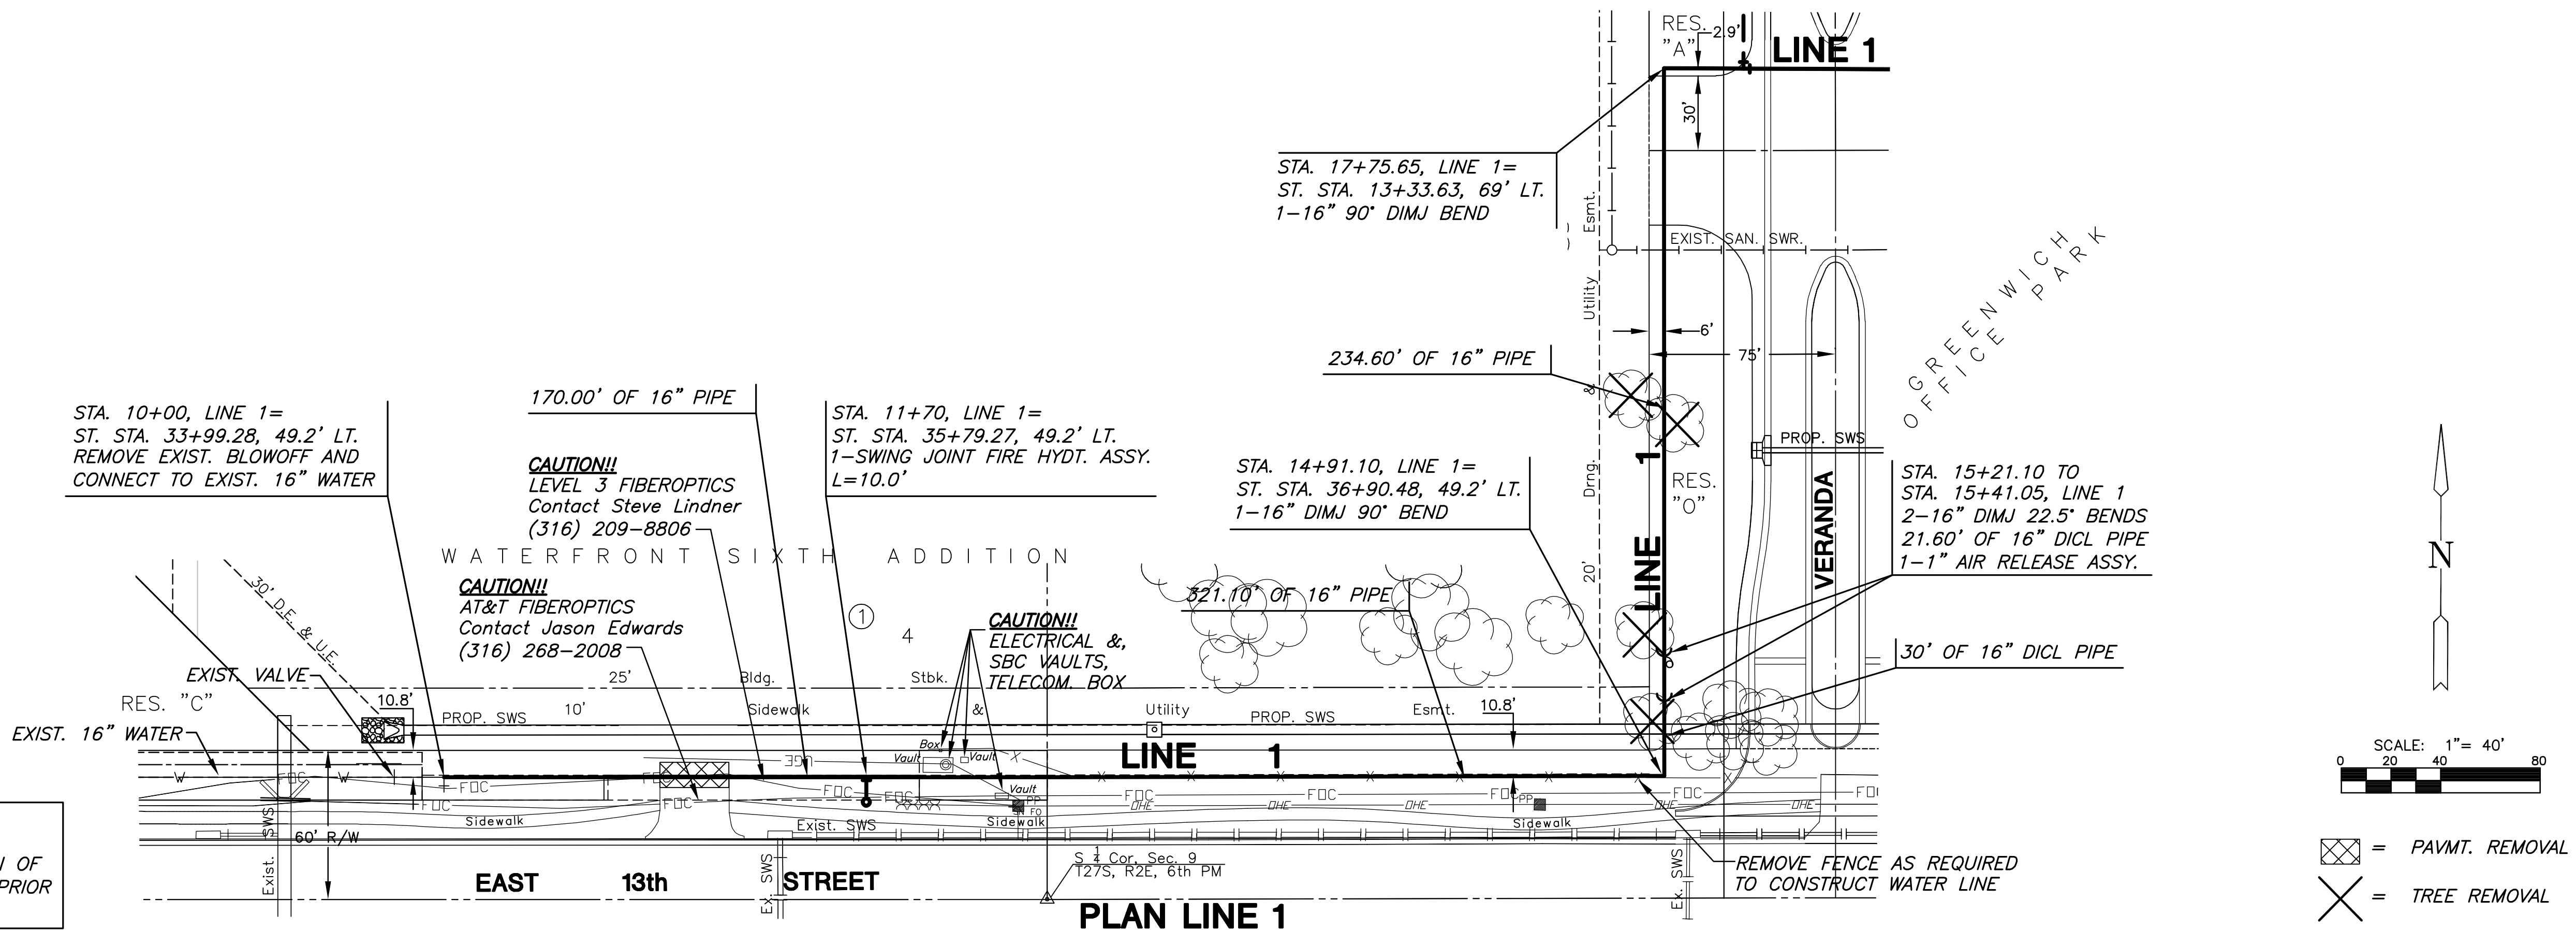

|                |                |
|----------------|----------------|
| <b>LINE 1</b>  |                |
| SHEET TITLE    | 448-90342      |
| PROJECT NUMBER |                |
| DESIGN BY      | DFL            |
| DRAWN BY       | KKL            |
| CHECKED BY     | GJA            |
| ISSUED         | September 2007 |
| REVISED        |                |
| SHEET NO.      | 3 of 14        |

PLOTED: Wednesday, October 17, 2007 @ 02:38PM

J:\CIVIL\06266\WMA\WTR\MAN\06266\_C1.DWG