

STA. 0+00 LINE 4 =
STA. 0+48.29 LINE 2 =
STA. 0+00 LINE 3
BL STA. 18+55.75, 16.84' RT. (F.I.F.)
CONSTRUCT TYPE 1A INLET (5'x4')
TOP = 1328.79

STA. 1+99.83 LINE 4
BL STA. 20+55.58, 16.84' RT. (F.I.F.)
CONSTRUCT TYPE 1A INLET (5'x4')
TOP = 1329.57


STA. 4+94.94 LINE 4 =
STA. 0+00 LINE 5
BL STA. 23+50.73, 16.84' RT. (F.I.F.)
CONSTRUCT TYPE 1A INLET (5'x4')
TOP = 1328.67

STA. 0+00 LINE 4 =
STA. 0+48.29 LINE 2 =
STA. 0+00 LINE 3
BL STA. 18+55.75, 16.84' RT. (F.I.F.)
CONSTRUCT TYPE 1A INLET (5'x4')
TOP = 1328.79

STA. 1+99.83 LINE 4
BL STA. 20+55.58, 16.84' RT. (F.I.F.)
CONSTRUCT TYPE 1A INLET (5'x4')
TOP = 1329.57

STA. 4+94.94 LINE 4 =
STA. 0+00 LINE 5
BL STA. 23+50.73, 16.84' RT. (F.I.F.)
CONSTRUCT TYPE 1A INLET (5'x4')
TOP = 1328.67

LINE 4

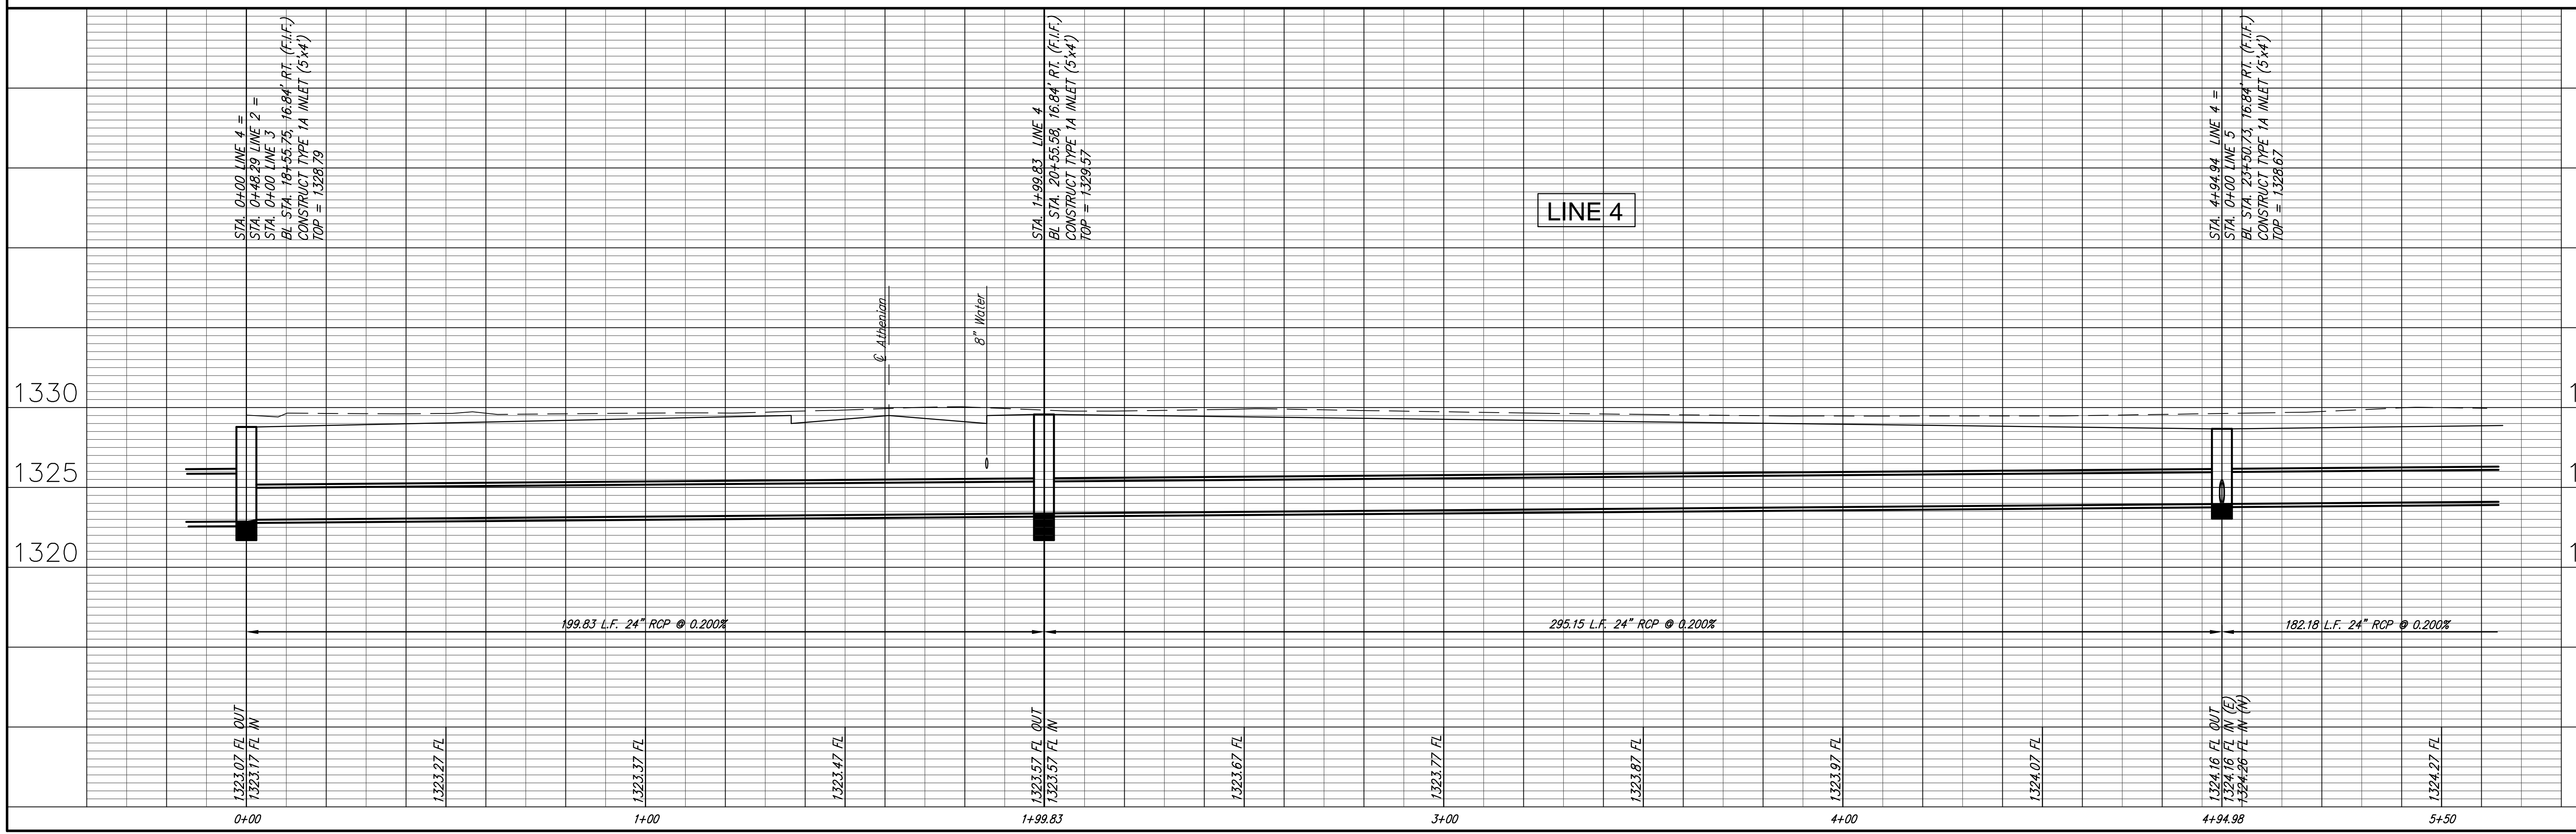

Ruggles & Bohn, P.A.
Engineering, Surveying, Land Planning
1000 W. 17th St., Suite 200
Wichita, Kansas 67203
Tel: 316.264.8000
Fax: 316.264.8001
www.ruggles.com

PROJECT NUMBER
472-84550

DESIGN
KWL

DRAWN
RA

REVIEW
DATE

UTILITY
DATE

DRAWING FILE
sws {LINE 4}

51st STREET PAVING IMPROVEMENTS
Line 4
WICHITA KANSAS

RB JOB
3062E
SHEET
1
31

Sept. 18, 2007