


STATE	PROJECT NO.	FISCAL YEAR	SHEET NO.	TOTAL SHEETS
KANSAS	87 N-0359-01	2006	58	61

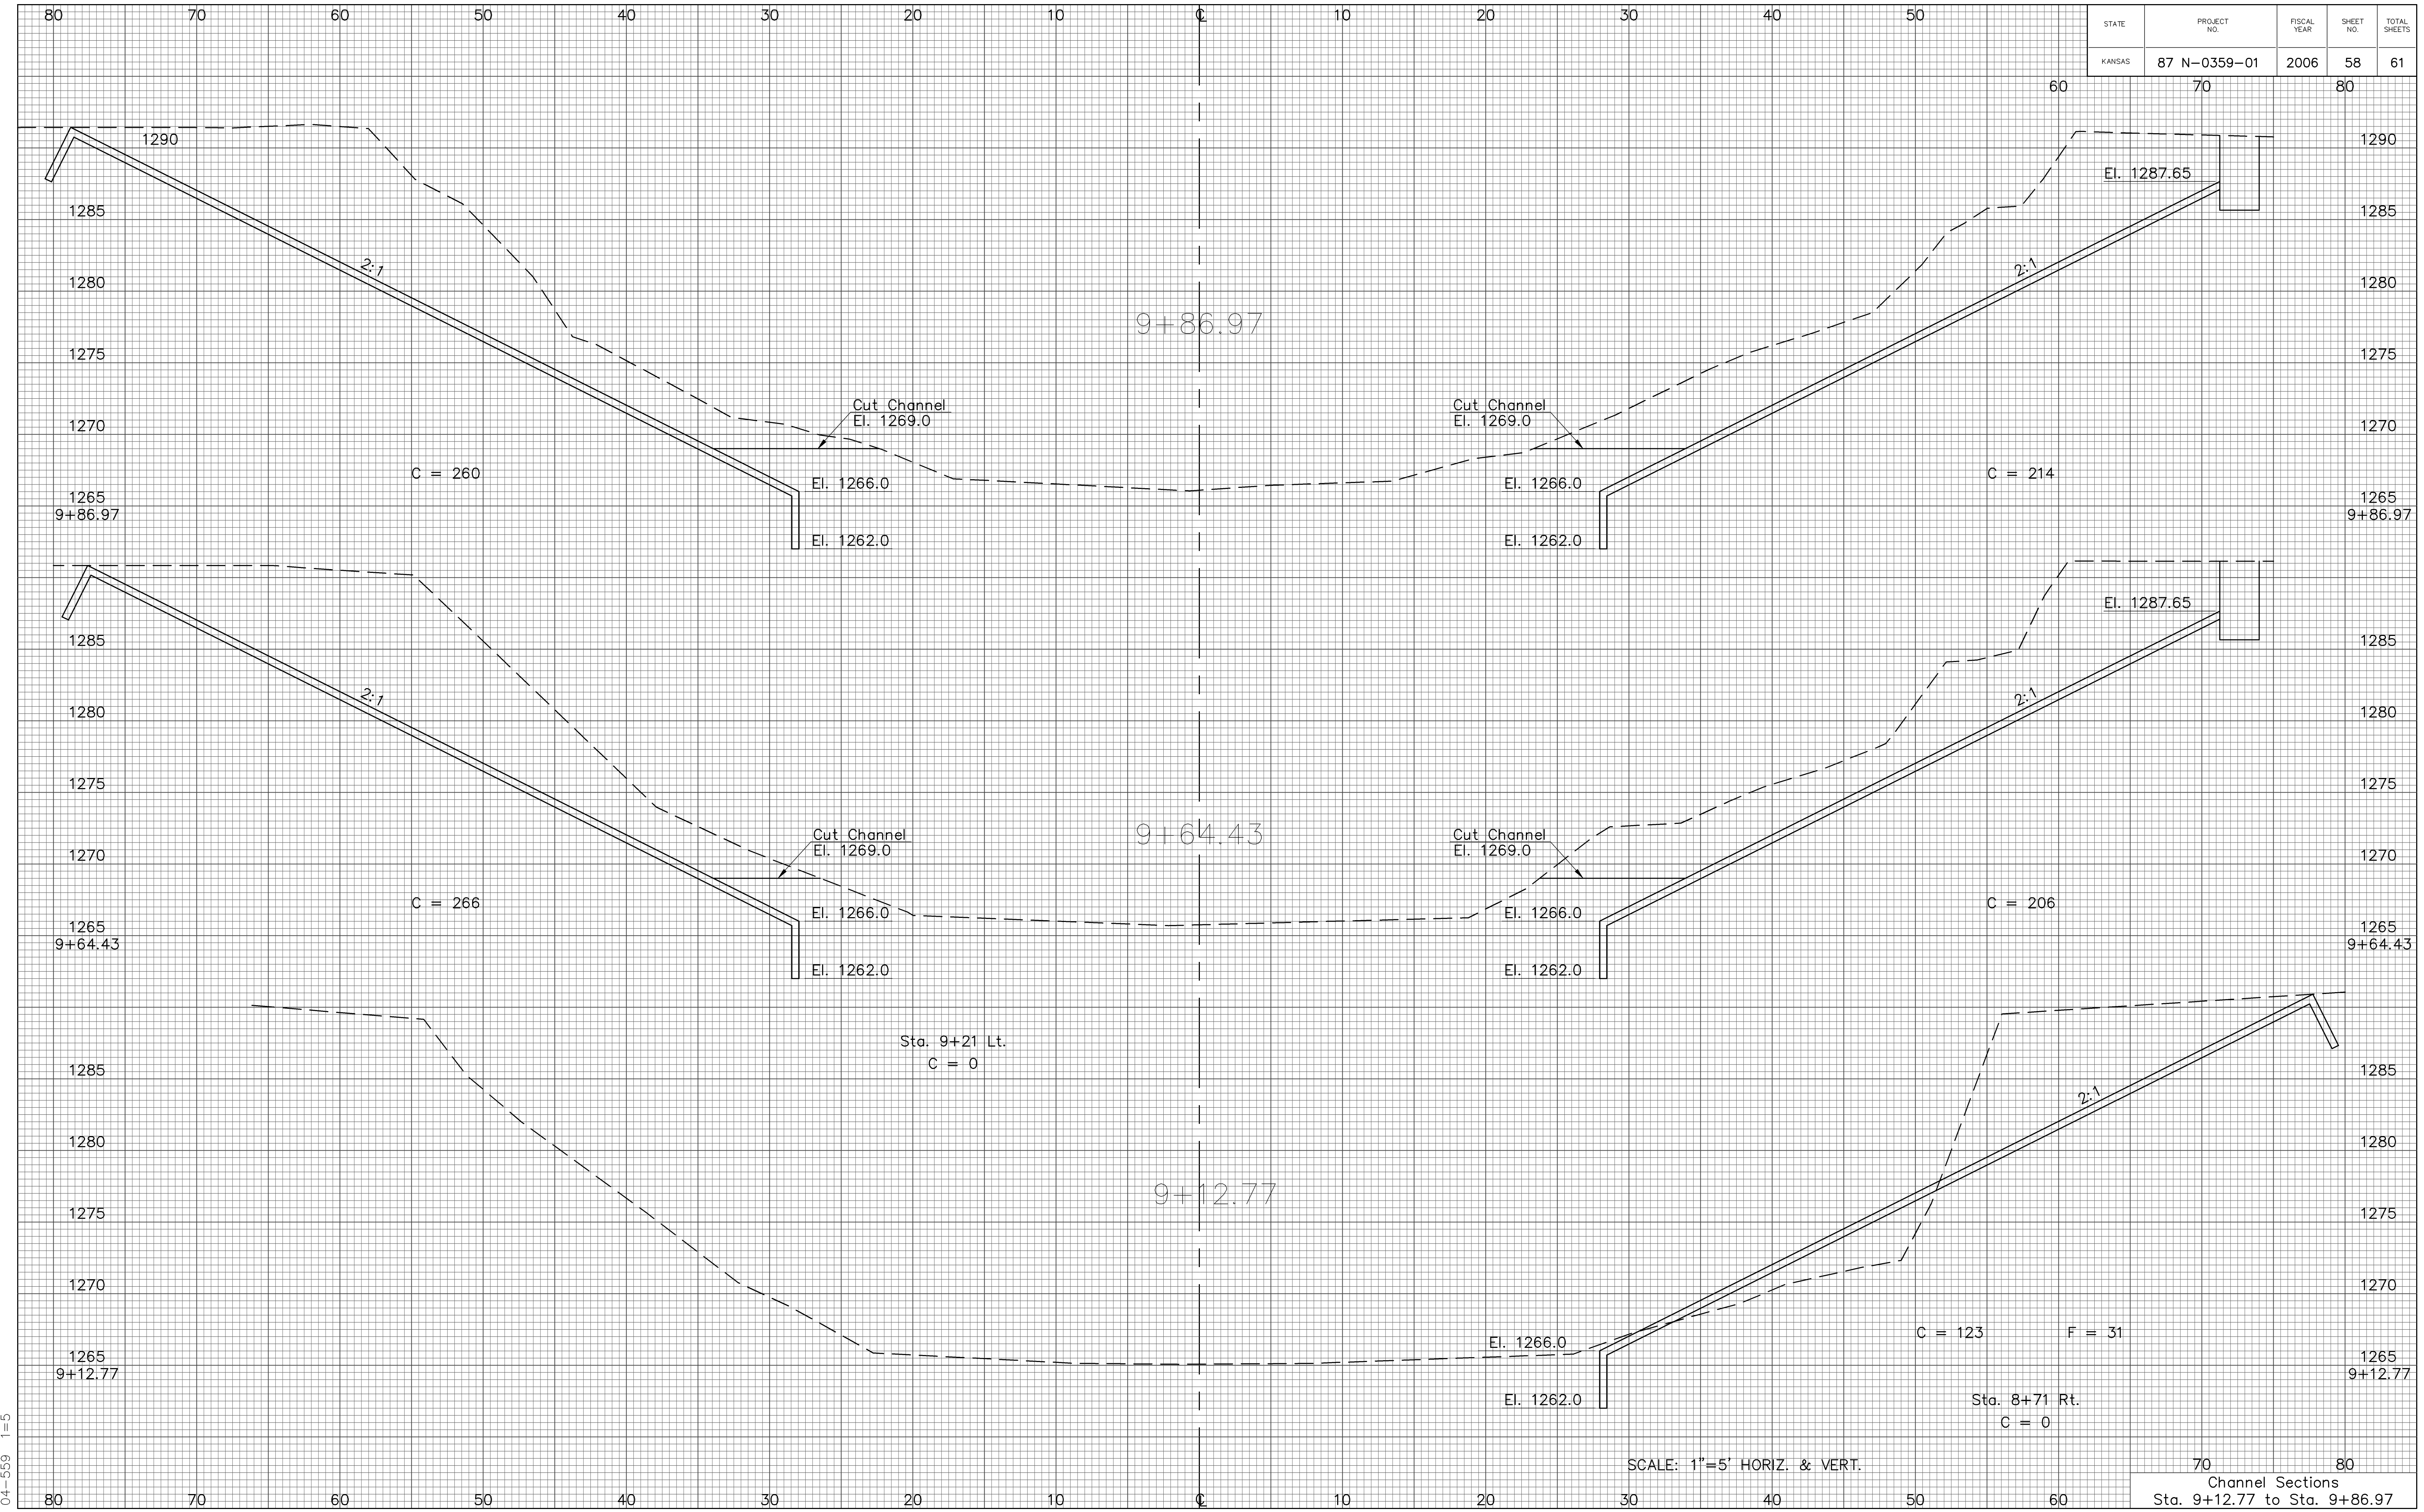

SCALE: 1"=5' HORIZ. & VERT.

Channel Sections
Sta. 9+12.77 to Sta. 9+86.97

04-559 1=5