


STATE	PROJECT NO.	FISCAL YEAR	SHEET NO.	TOTAL SHEETS
KANSAS	87 N-0359-01	2006	59	61

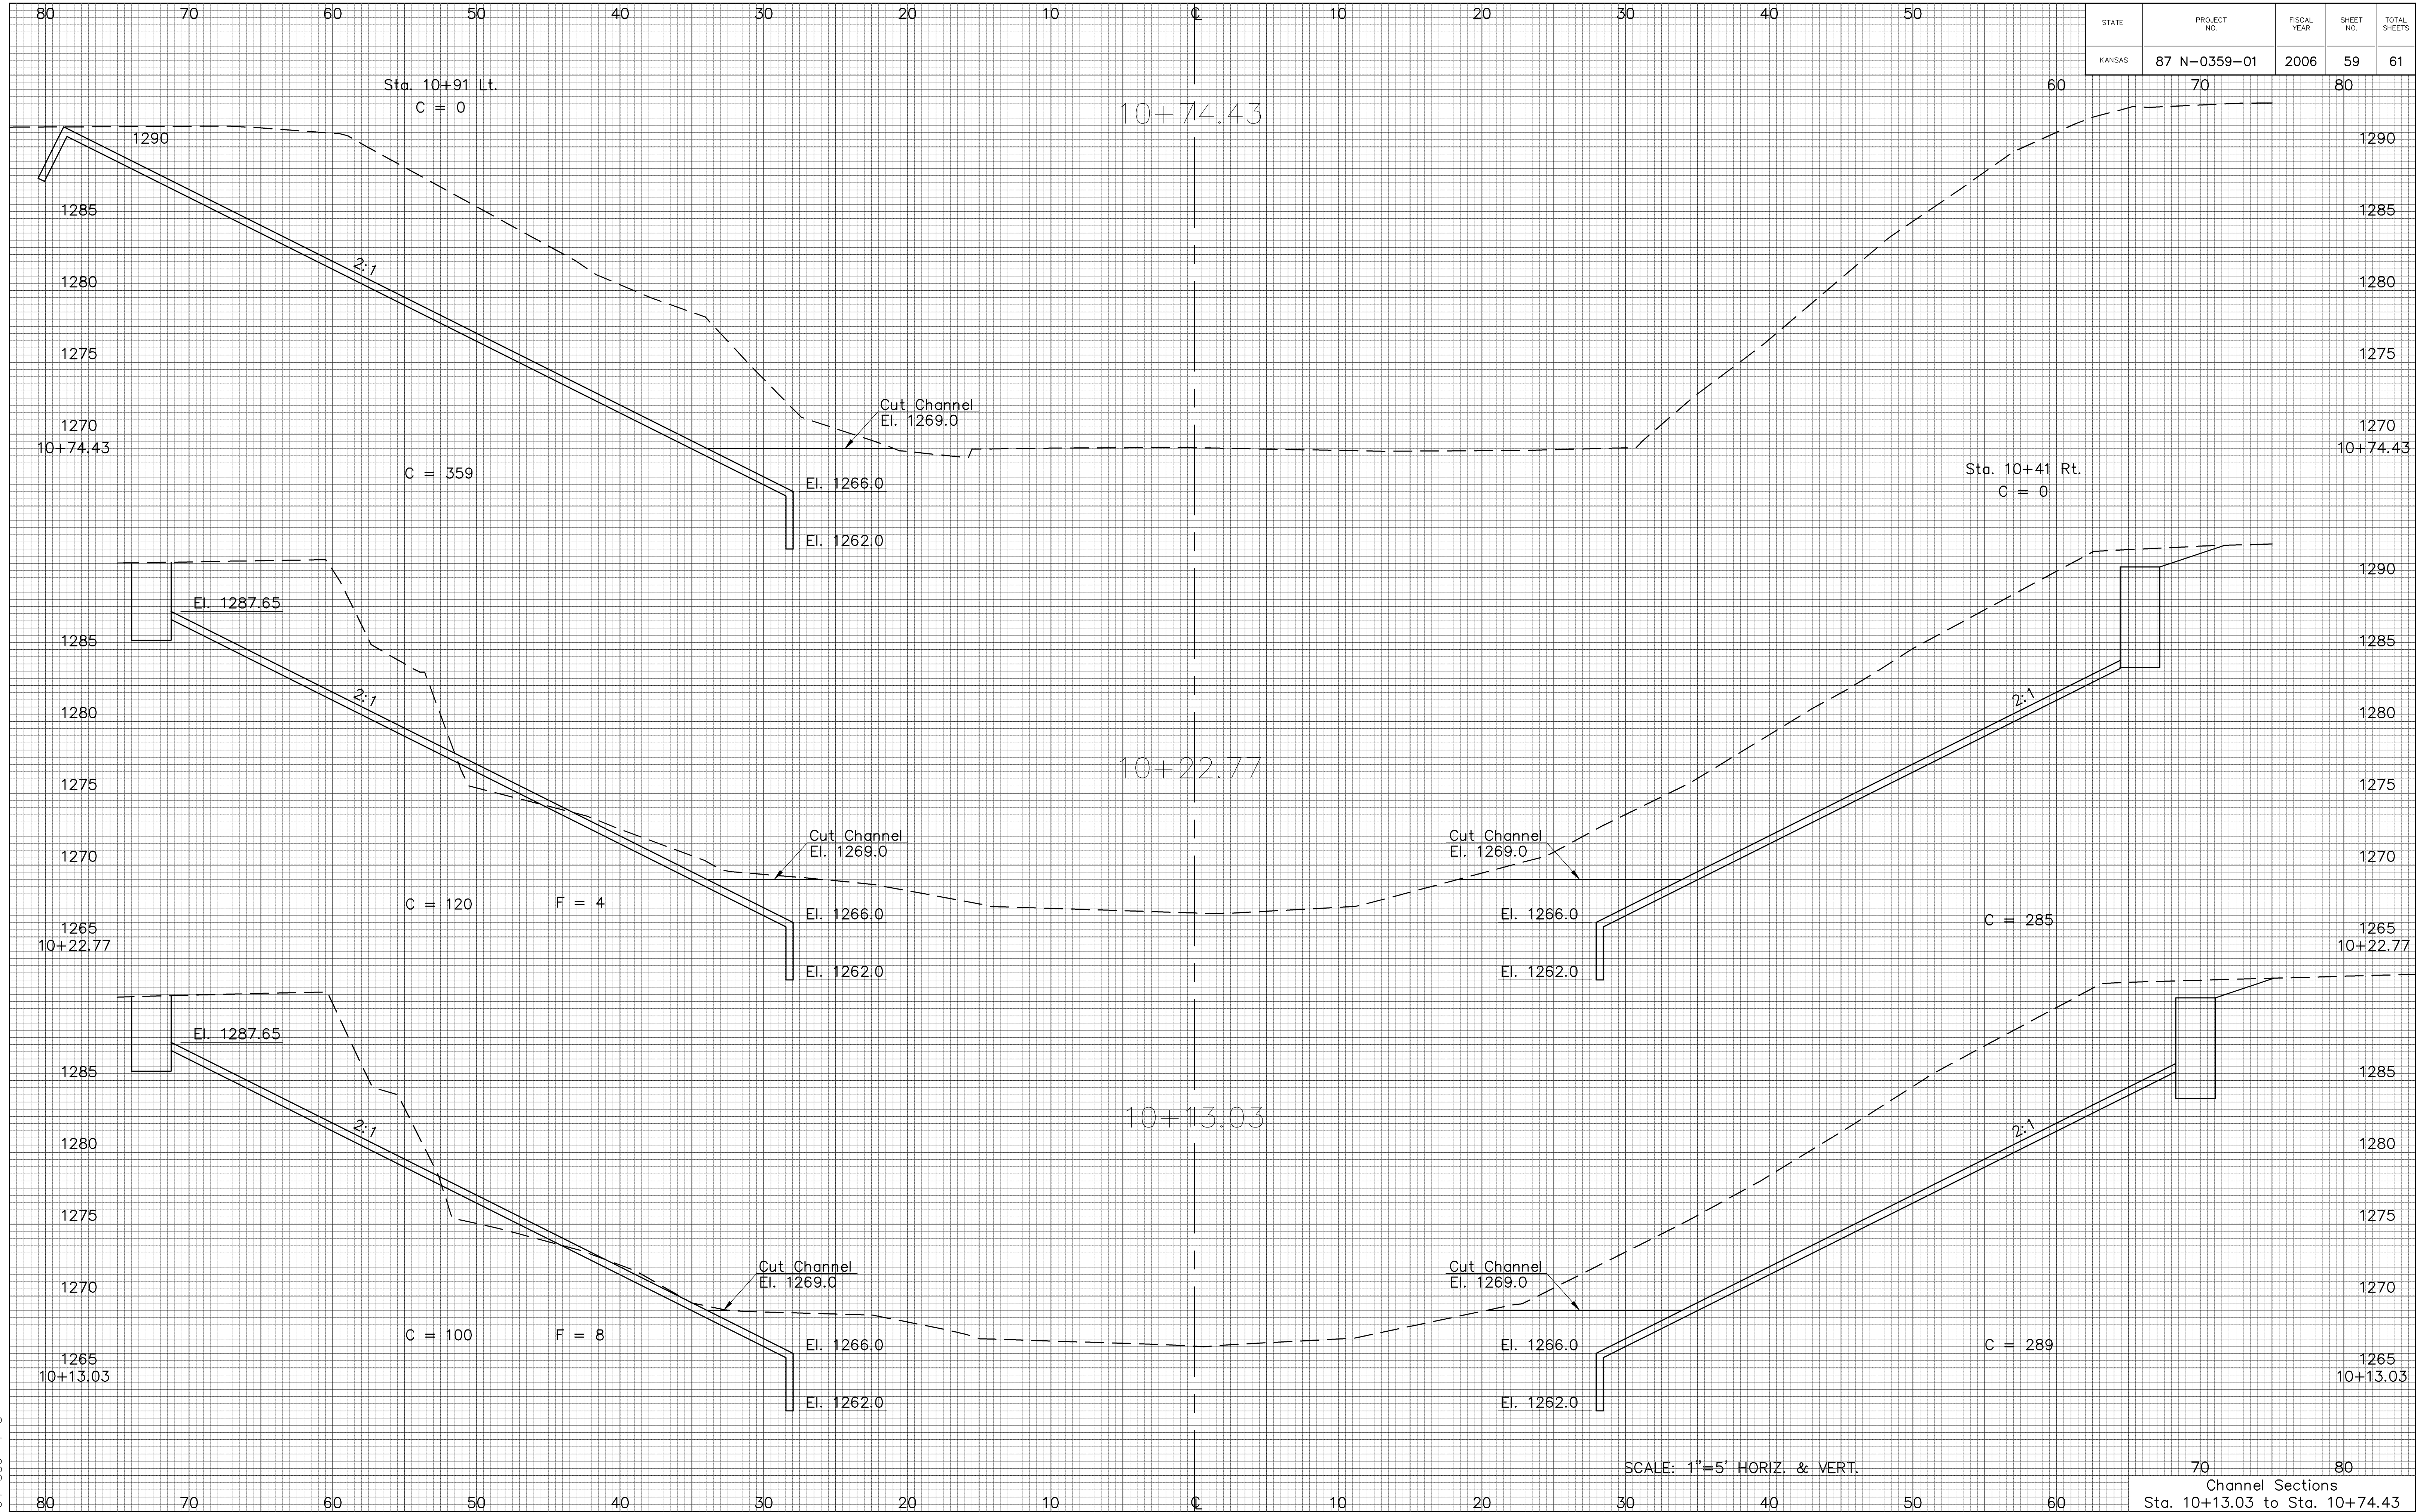

SCALE: 1"=5' HORIZ. & VERT.

70 80  
 Channel Sections  
 Sta. 10+13.03 to Sta. 10+74.43

04-559 1=5