



**SANITARY SEWER PLANS FOR
SHADY RIDGE ADDITION
PHASE 2**

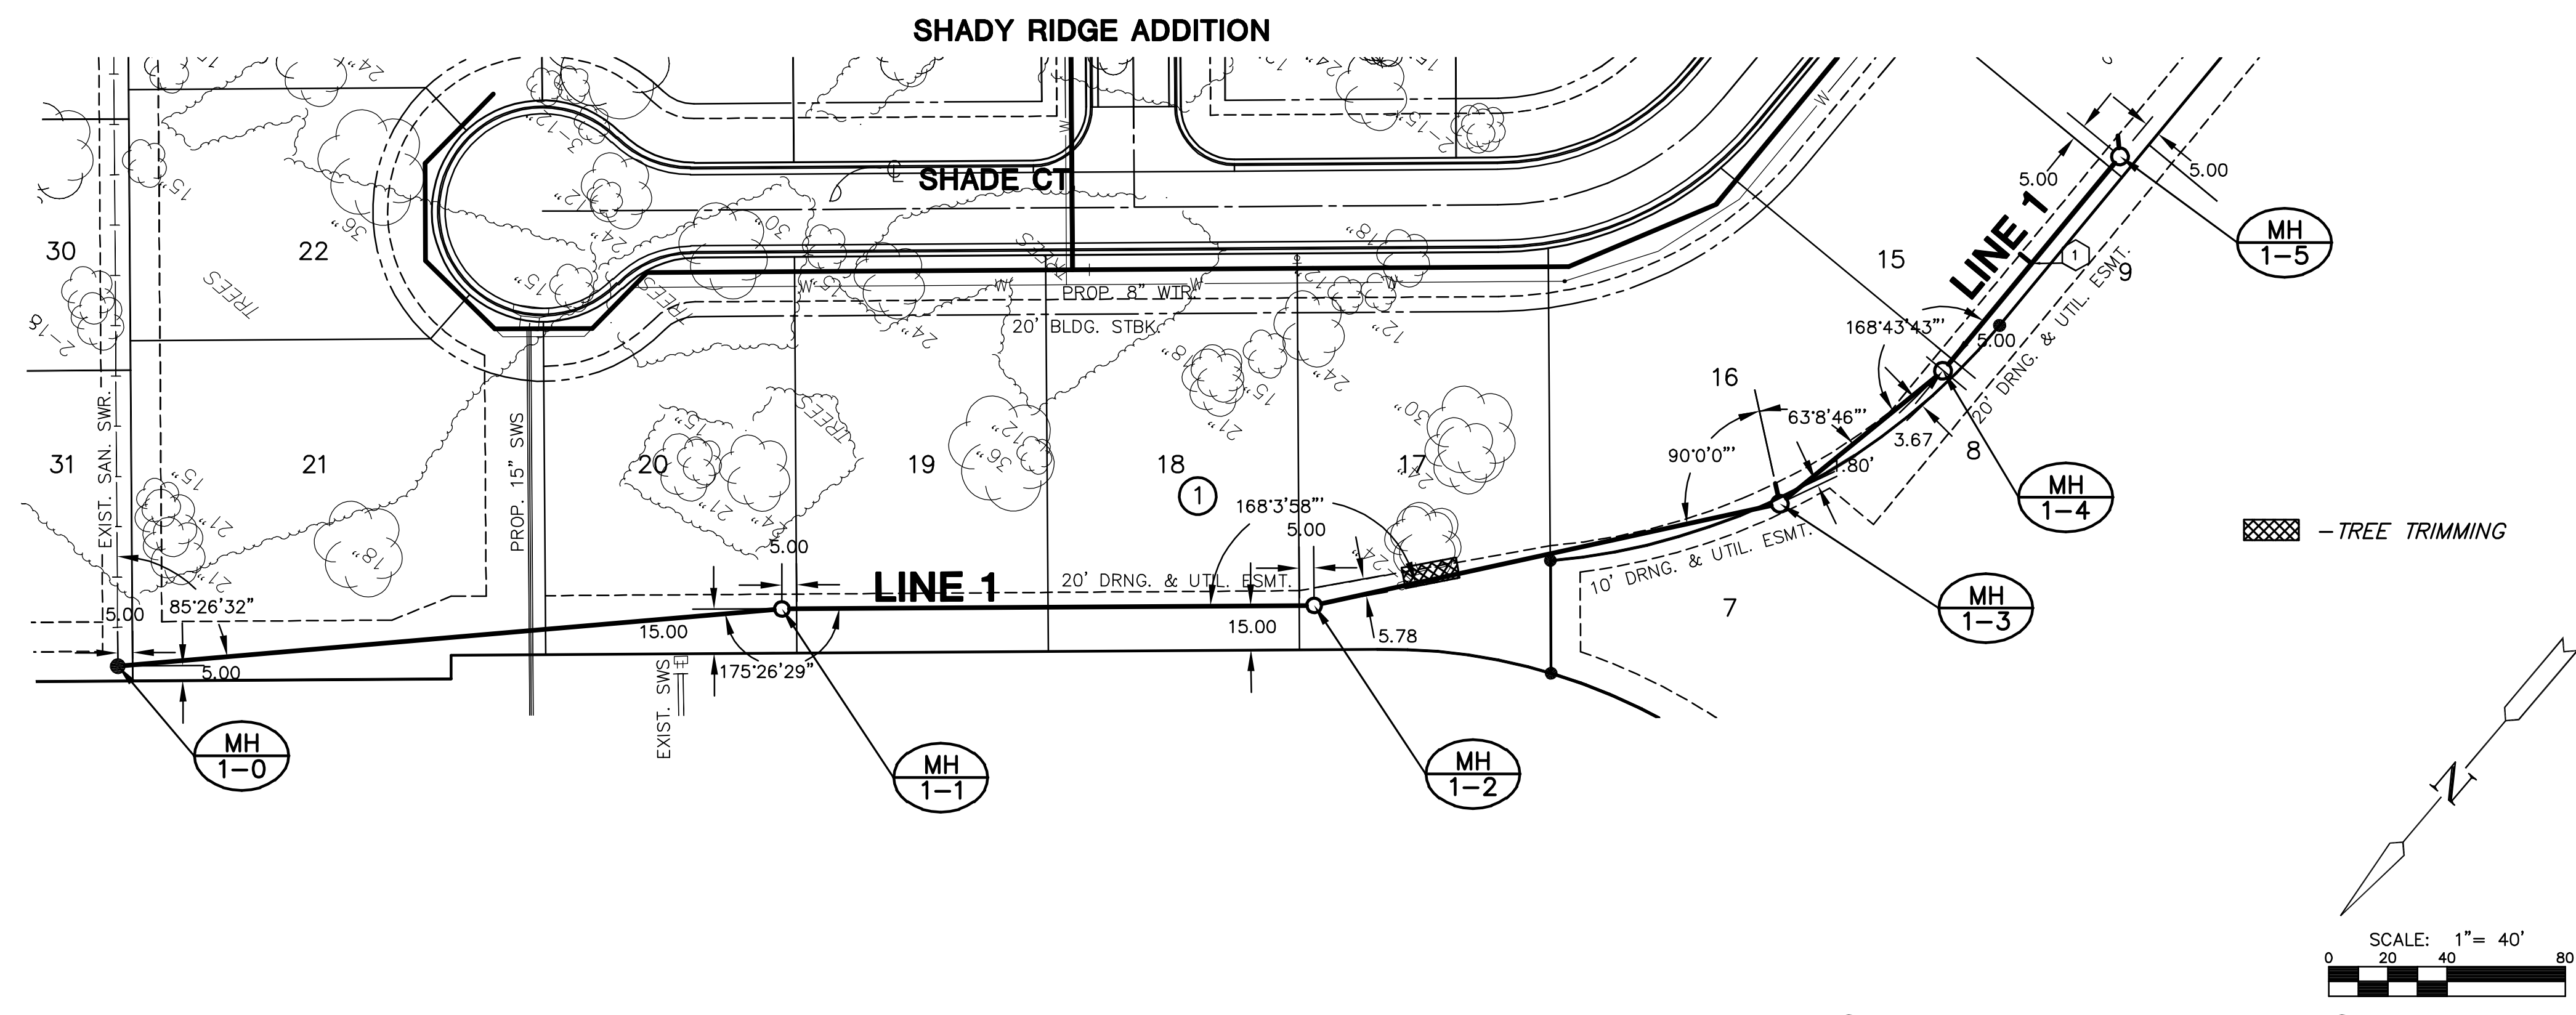

PLAN LINE 1

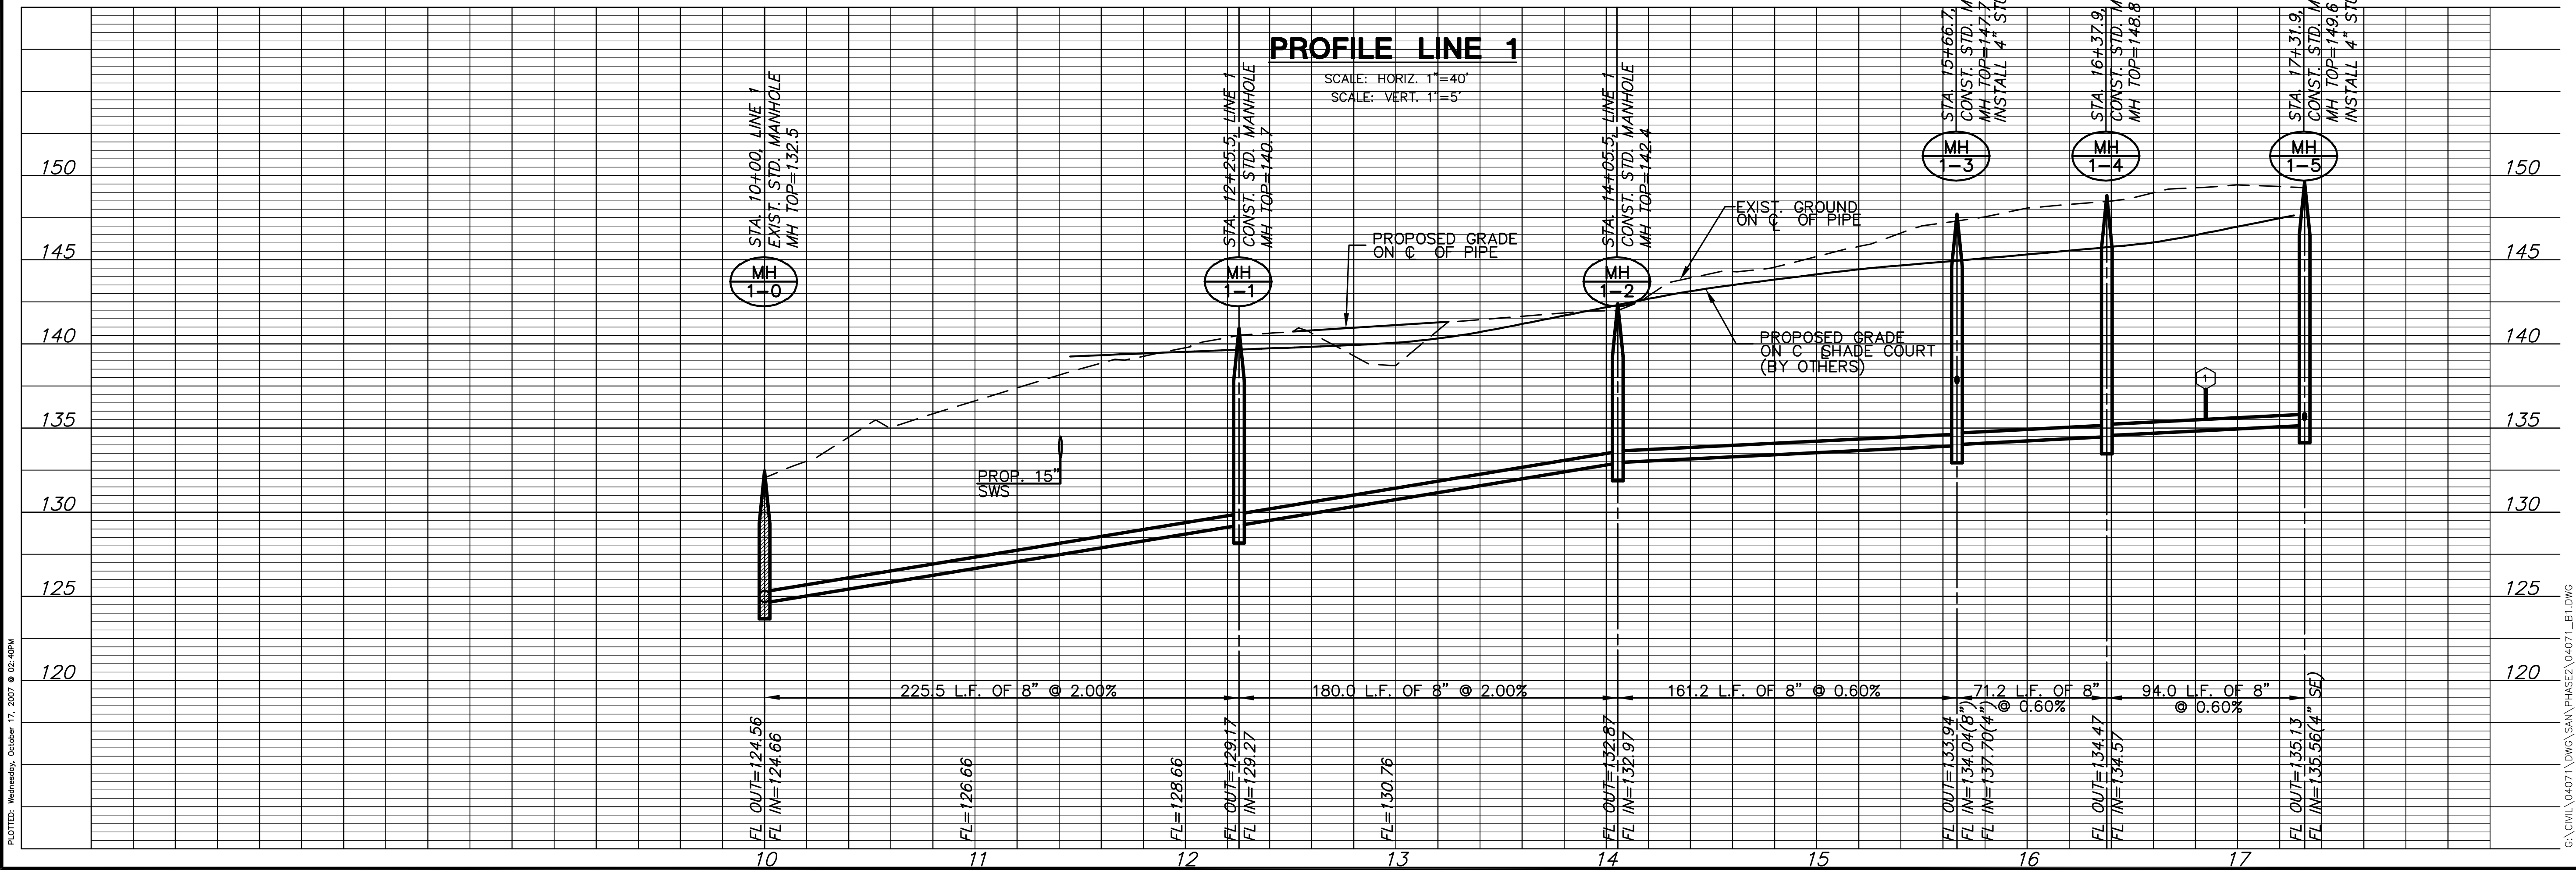

PLOTTED: Wednesday, October 17, 2007 @ 02:49PM

G:\CIVIL\04071\DWG\SAN\PHASE2\04071_B1.DWG

LINE 1
SHEET TITLE
04071
PROJECT NUMBER

SRS
DESIGN BY
SKF/CMJ
DRAWN BY
DFL
CHECKED BY

ISSUED
OCTOBER 2007
REVISED

SHEET NO.
4 of 11