



Point Table			
Point #	Northing	Easting	Description
110	21995.41	21331.87	BLOCK CORNER
111	22151.20	21332.11	BLOCK CORNER
112	22151.05	21484.43	PC
113	22157.80	21603.39	PT
114	22170.27	21711.77	PC
115	22176.60	21825.99	PT
116	22174.05	22504.98	R/W
117	22157.88	22549.92	R/W
118	22157.69	22599.92	R/W
119	21993.95	22599.31	BLOCK CORNER
120	22237.69	22600.22	R/W
121	22238.14	22480.22	BLOCK CORNER
122	22238.36	22422.22	BLOCK CORNER
123	22438.59	22422.97	BLOCK CORNER
124	22438.37	22480.97	BLOCK CORNER
125	22439.70	22124.98	BLOCK CORNER
126	22439.49	22182.98	BLOCK CORNER
127	22239.26	22182.22	BLOCK CORNER
128	22239.48	22124.23	BLOCK CORNER
129	22240.38	21884.23	BLOCK CORNER
130	22240.60	21826.23	BLOCK CORNER
131	22440.82	21826.98	BLOCK CORNER
132	22440.60	21884.98	BLOCK CORNER
133	22233.85	21704.46	PC
134	22221.38	21596.08	PT
135	22215.05	21484.50	PC
136	22215.20	21332.30	BLOCK CORNER
137	22345.07	21466.62	BLOCK CORNER
138	22344.83	21696.62	BLOCK CORNER
139	22660.94	21697.80	BLOCK CORNER
140	22661.34	21334.13	BLOCK CORNER
141	22660.24	22601.81	BLOCK CORNER

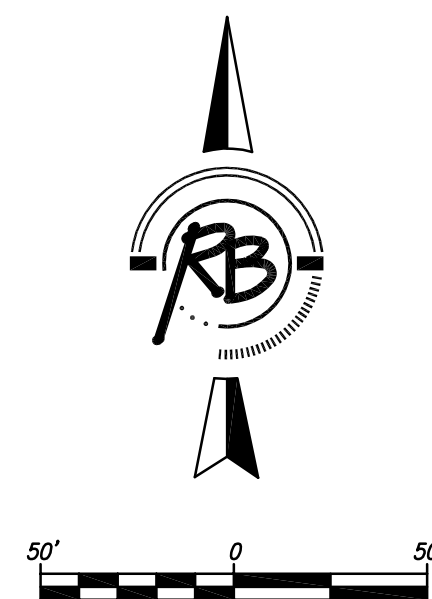

TARA CREEK ADDITION
 COORDINATE MAP
 WICHITA, KANSAS

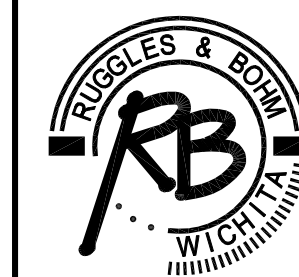

Ruggles & Bohm, P.A.
 Engineering, Surveying, Land Planning
 924 North Main (316) 264-8008
 Wichita, Kansas 67203 (316) 264-4621 fax
 www.rbkansas.com E-mail: info@rbkansas.com

DESIGN CMB
 DRAWN RA
 REVIEW
 UTILITY
 DATE Oct. 1, 2007
 SHEET 12 OF 13

DRAWING FILE SS Coord Map PROJECT NUMBER