
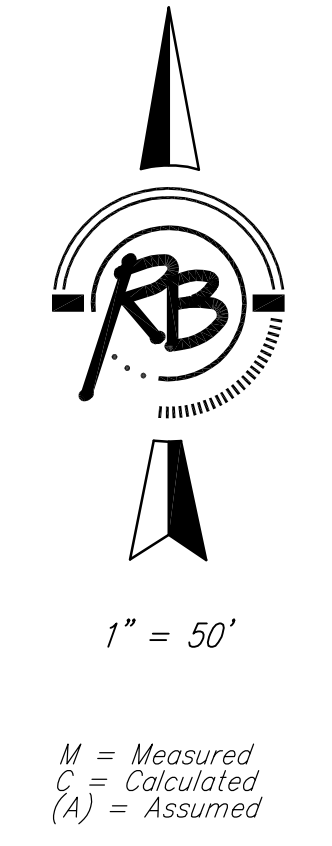


TARA CREEK

An Addition to Wichita, Sedgwick County, Kansas

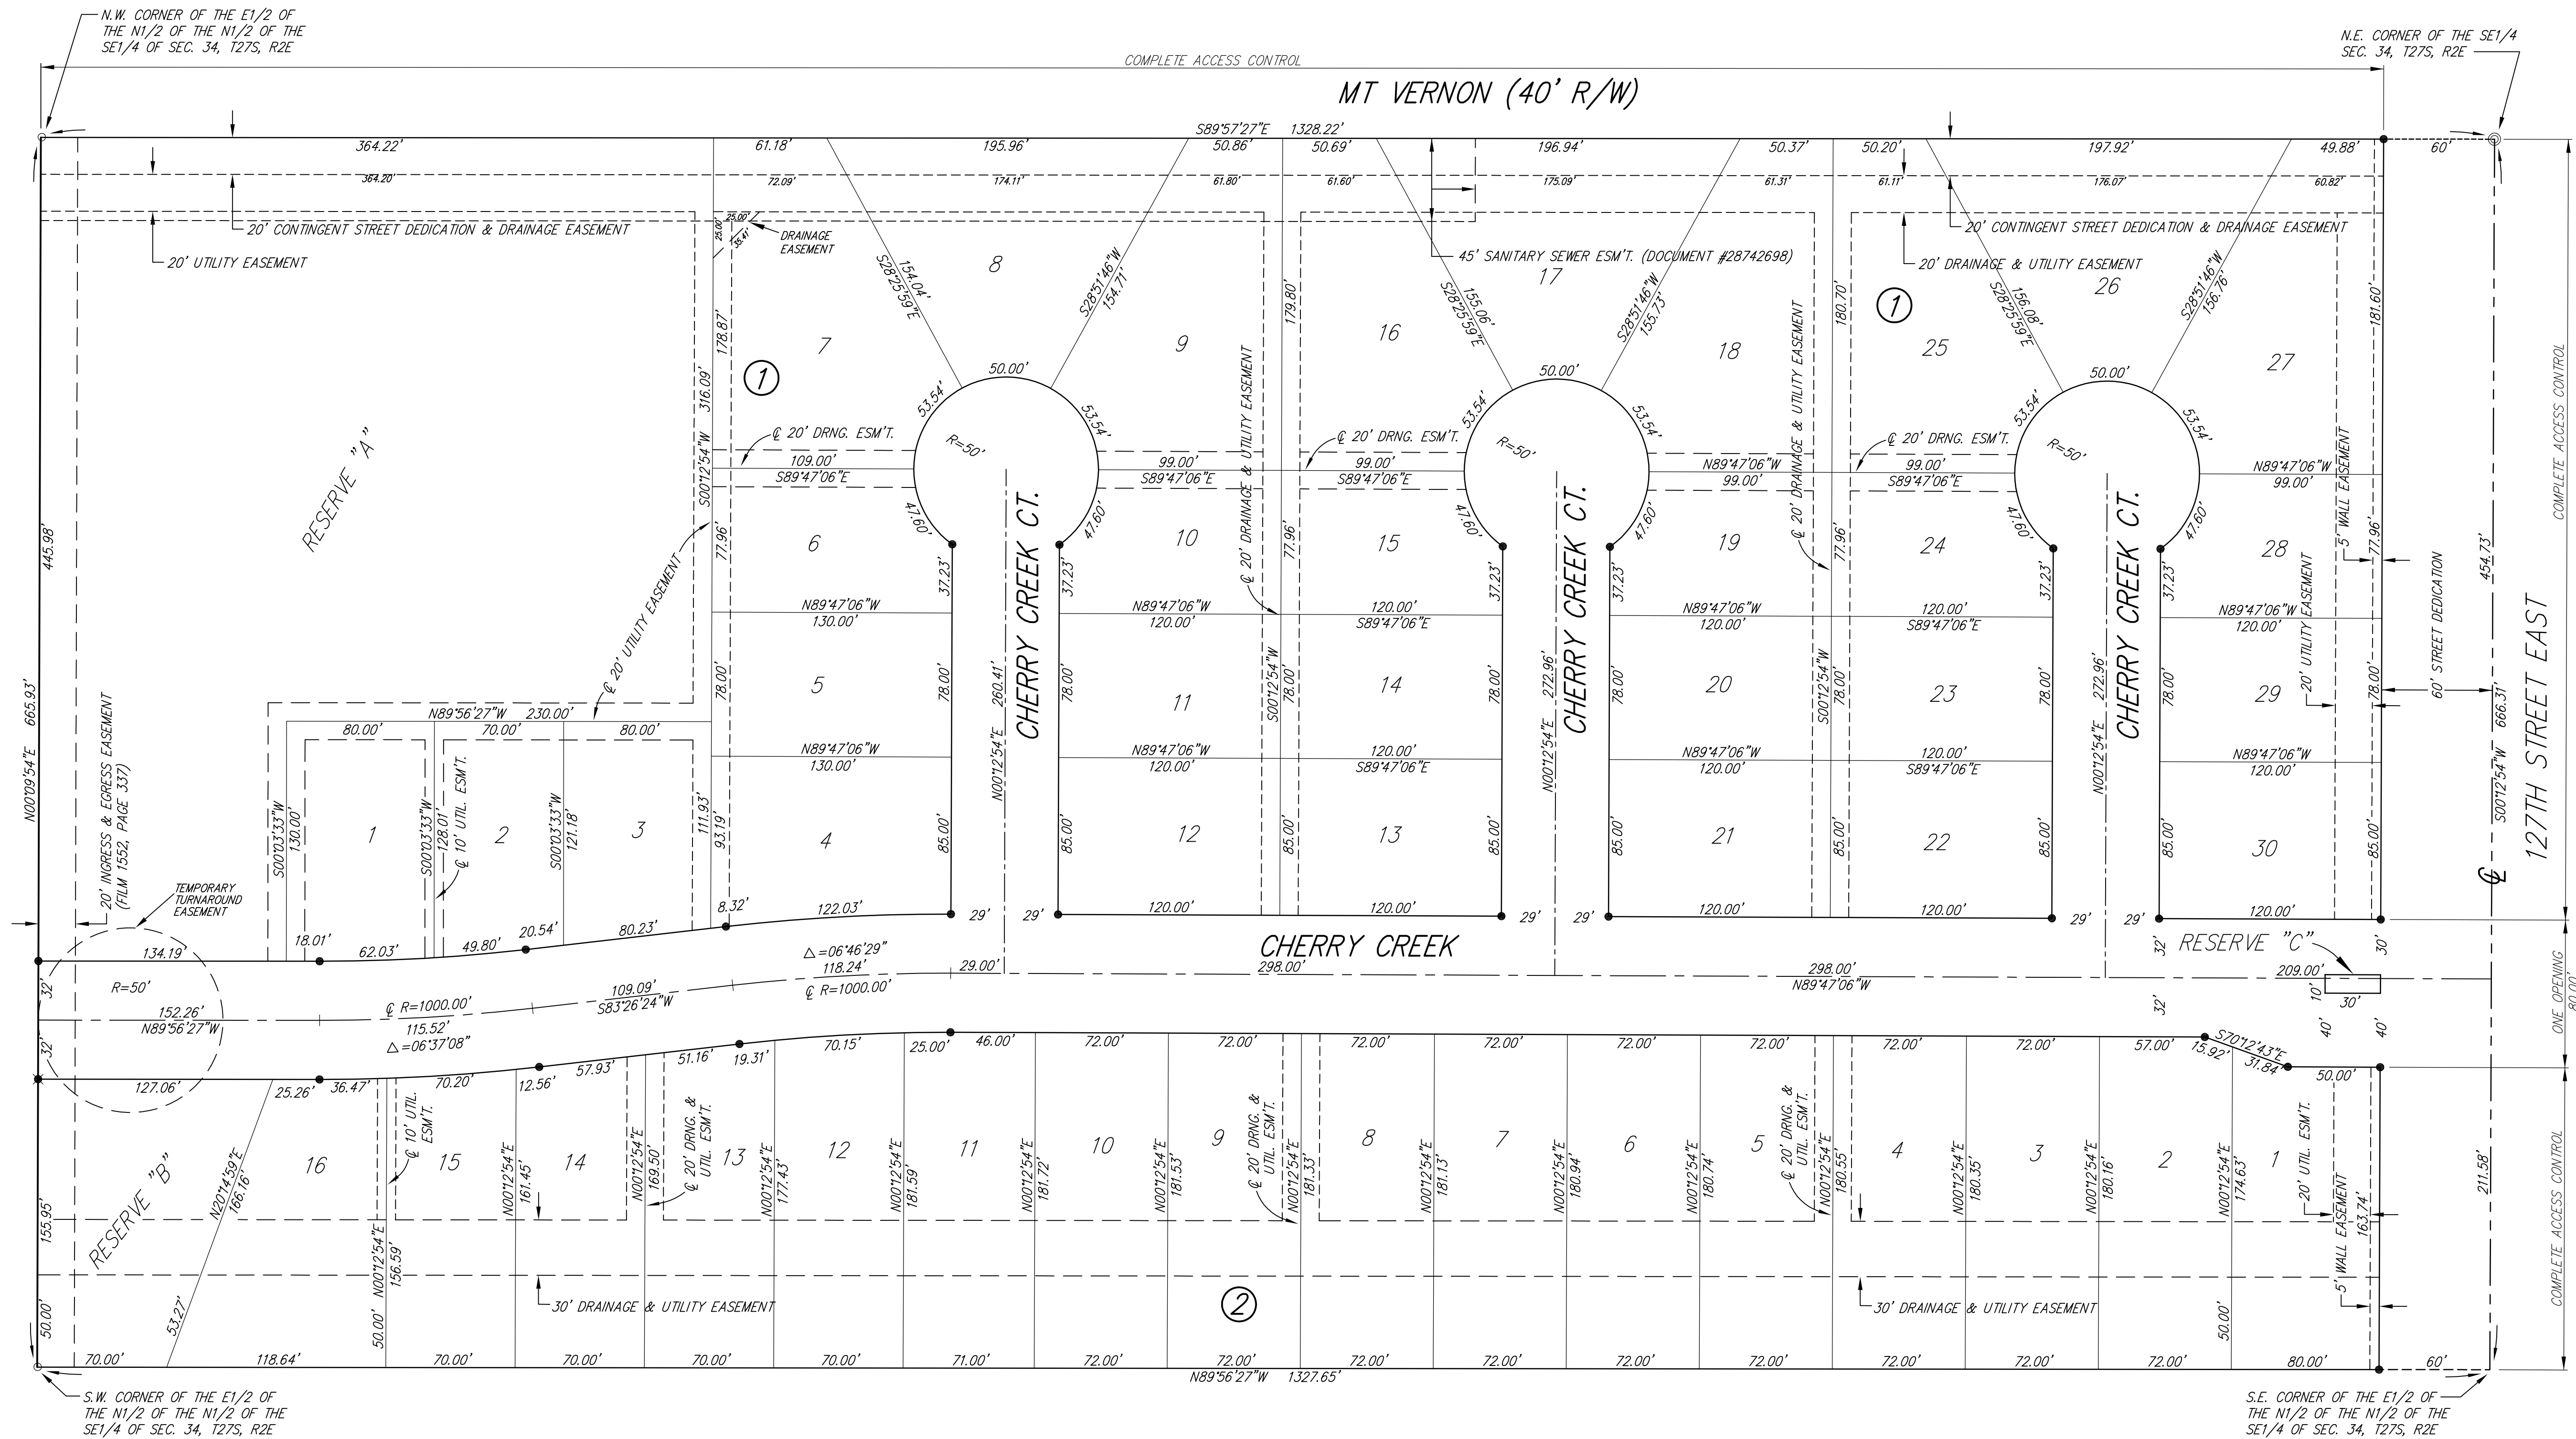

MINIMUM BUILDING PAD ELEVATION FOR LOWEST OPENING INTO STRUCTURES		
BLOCK	LOT NO.	ELEVATION (N.G. V.D. 1929)
1	1, 2, 3, 5, 6, 7,	1,336.8

TARA CREEK FINAL PLAT WICHITA, KANSAS

Ruggles & Bohm, P.A.
Engineering, Surveying, Land Planning

924 North Main
Wichita, Kansas 67203
www.rbkansas.com

(316) 264-8008
(316) 264-4621 fax
E-mail: info@rbkansas.com

DESIGN: CMB
DRAWN: RA
REVIEW: [blank]
UTILITY: [blank]
DATE: Oct. 22, 2007

PROJECT NUMBER: 448-90297

RB JOB # 303ZE
SHEET 13 OF 13