


**SANITARY SEWER PLANS FOR
THE WATERFRONT SIXTH ADDITION
PHASE 2**

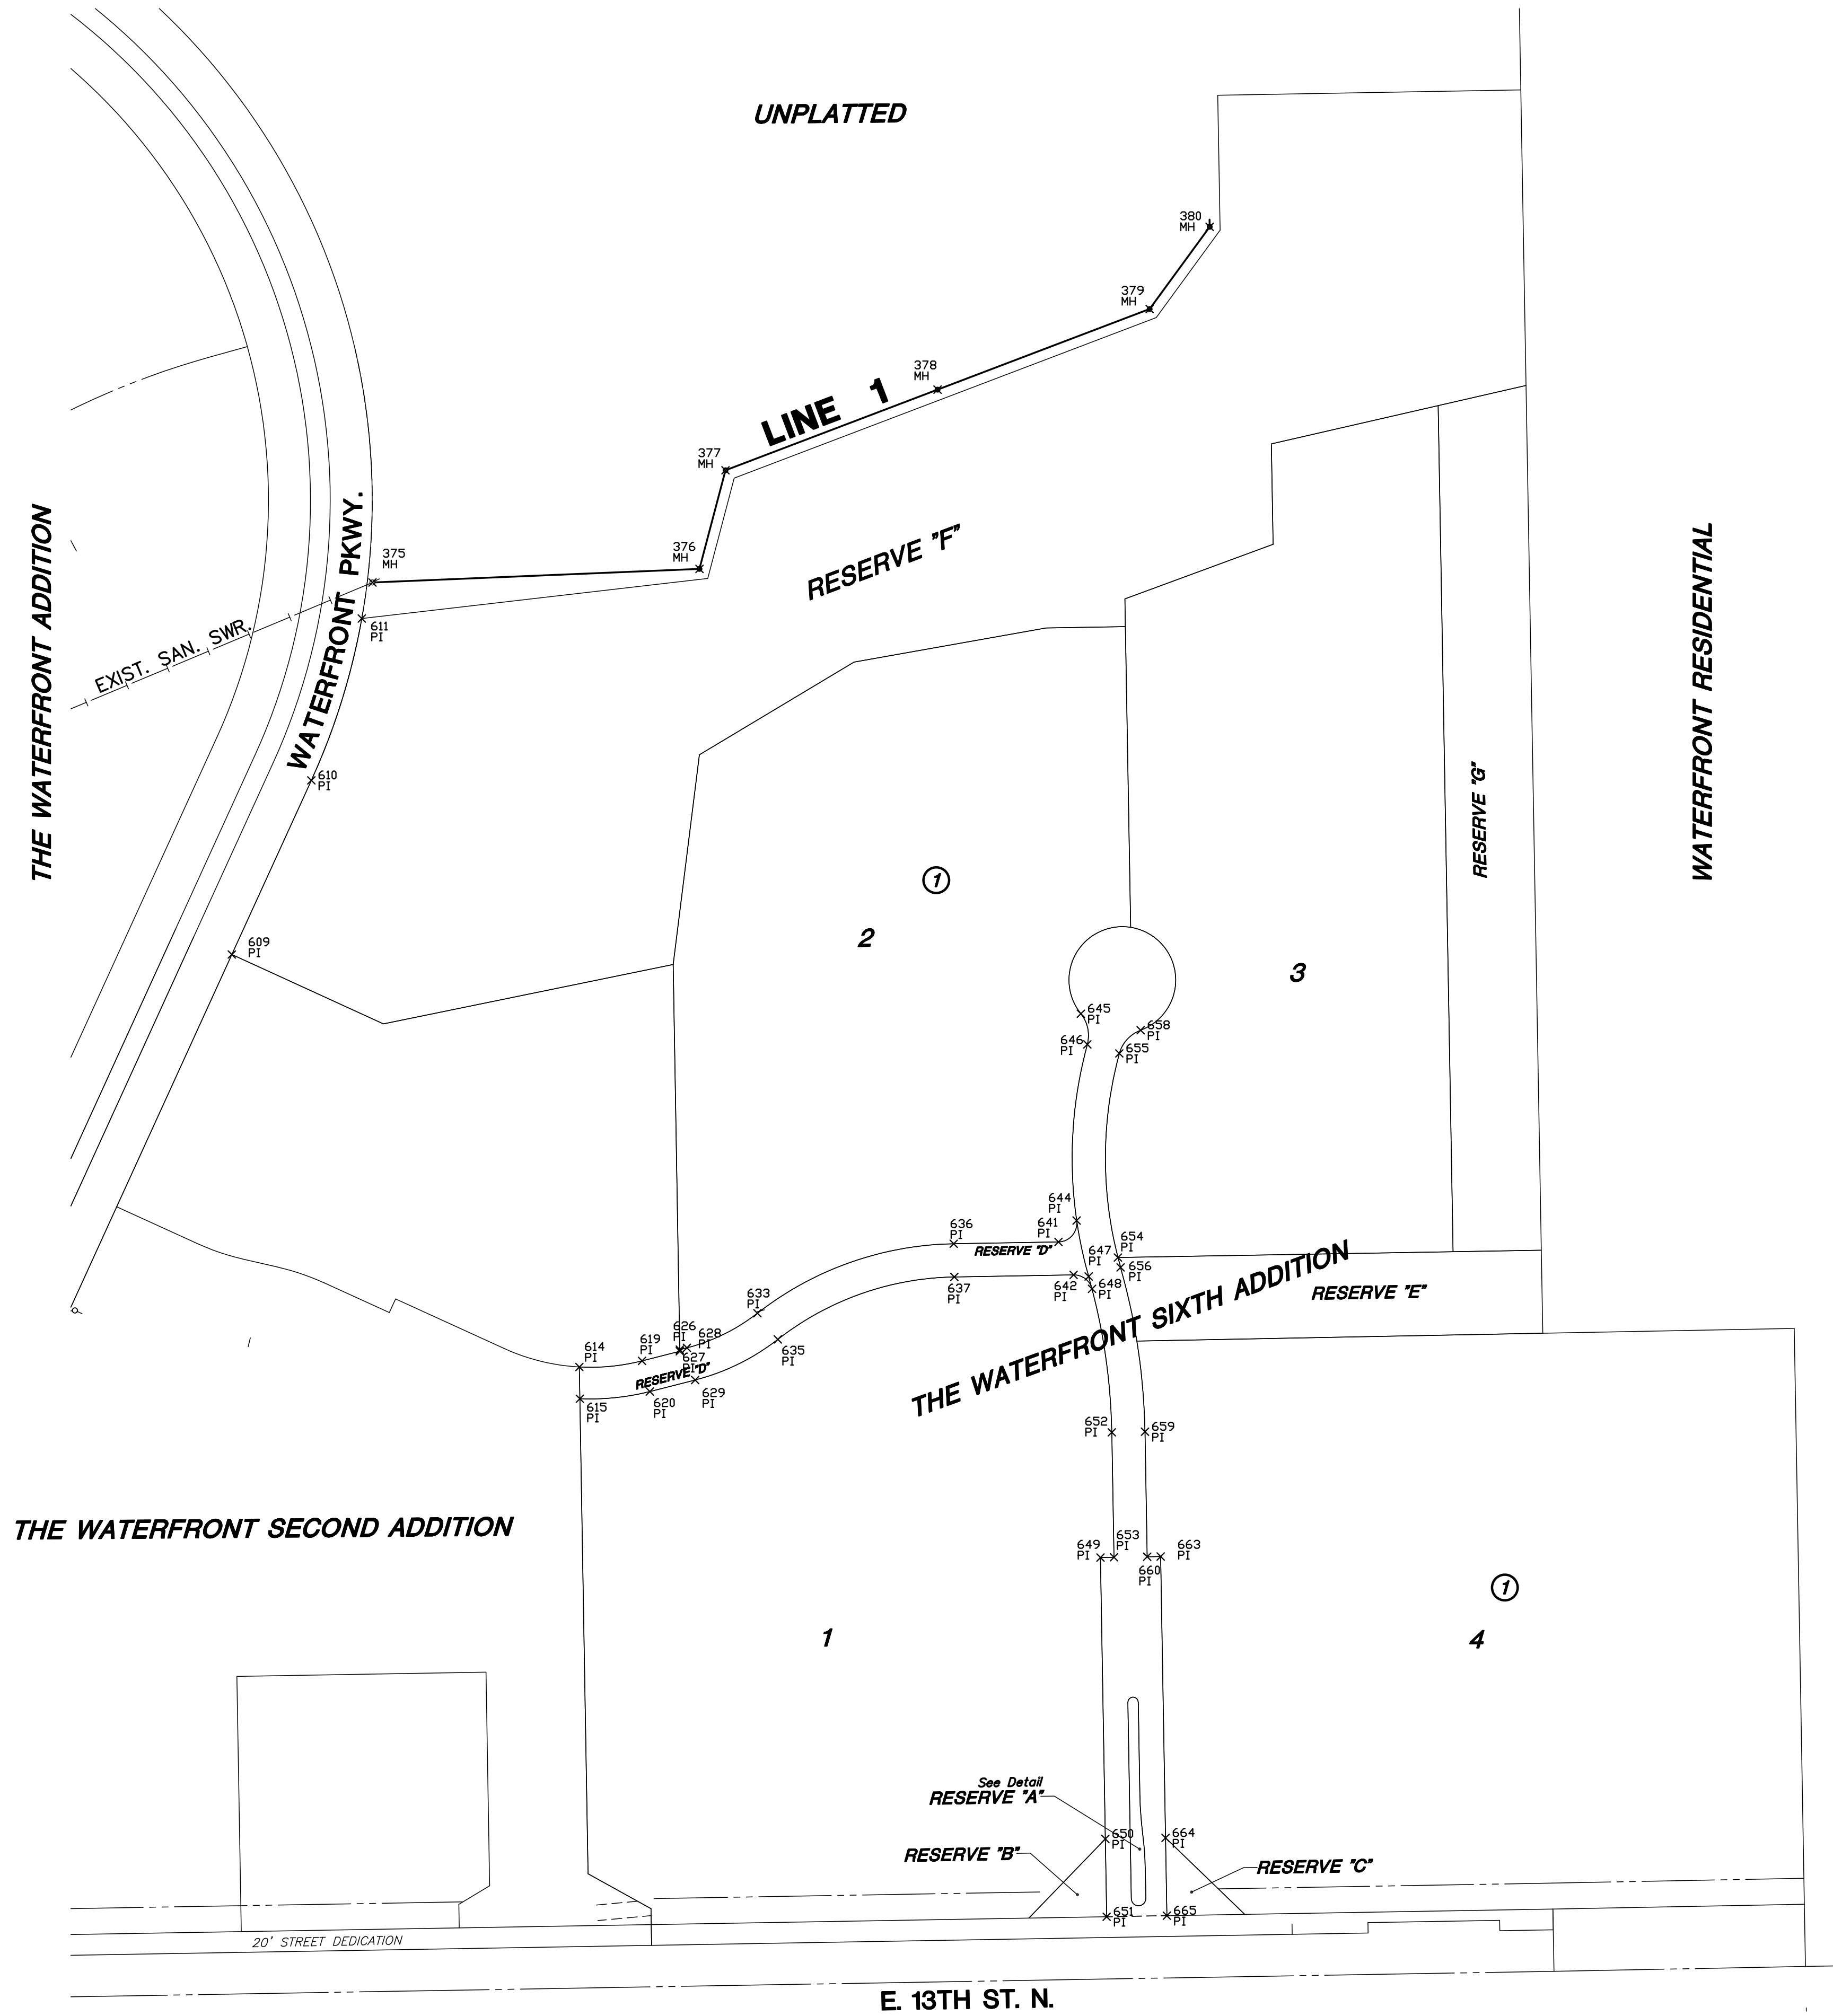

PLAT IRONS			
Point #	Northing	Easting	Desc.
609	1695408.61	1682375.87	PI
610	1695576.42	1682452.46	PI
611	1695732.39	1682501.08	PI
614	1695011.08	1682710.66	PI
615	1694980.52	1682711.19	PI
619	1695017.00	1682771.08	PI
620	1694987.44	1682778.62	PI
626	1695027.81	1682807.44	PI
627	1695026.27	1682807.47	PI
628	1695029.56	1682814.32	PI
629	1694998.55	1682822.22	PI
633	1695062.89	1682882.16	PI
635	1695037.68	1682901.89	PI
636	1695129.87	1683071.35	PI
637	1695097.88	1683071.90	PI
641	1695131.61	1683172.26	PI
642	1695099.86	1683186.87	PI
644	1695152.21	1683189.76	PI
645	1695351.53	1683193.84	PI
646	1695322.00	1683200.07	PI
647	1695098.31	1683201.34	PI
648	1695086.43	1683204.59	PI
649	1694827.45	1683212.73	PI
650	1694556.30	1683217.40	PI
651	1694481.32	1683218.69	PI
652	1694948.16	1683223.66	PI
653	1694827.68	1683225.73	PI
654	1695116.60	1683229.53	PI
655	1695313.30	1683230.87	PI
656	1695107.08	1683232.11	PI
658	1695335.64	1683251.41	PI
659	1694948.71	1683255.65	PI
660	1694828.23	1683257.72	PI
663	1694828.45	1683270.72	PI
664	1694557.30	1683275.39	PI
665	1694482.31	1683276.68	PI

SANITARY SEWER POINTS			
Point #	Northing	Easting	Desc.
375	1695767.14	1682511.34	MH
376	1695780.19	1682826.39	MH
377	1695875.25	1682851.47	MH
378	1695952.96	1683055.78	MH
379	1696030.68	1683260.08	MH
380	1696109.88	1683317.95	MH

BUBBLE MAP
SHEET TITLE
468-84428
PROJECT NUMBER

DESIGN BY **DFL**
DRAWN BY **DMU**
CHECKED BY **GJA**

ISSUED **October 2007**
REVISED

SHEET NO.
9 of 10