



J:\PROJECTS\2025\20251010206_PERFECTION_JACOBS_135TH AND CENTRAL\00_220206 CAD\SHOTS\05 CIVIL\GRD\2ND ADDITION\20206_C-101-G01_2ND.DWG PLOTTED: Friday, June 19, 2026 @ 12:29PM ©2026 IMEC ENGINEERING, INC. ALL RIGHTS RESERVED WWW.IMEC.COM THESE DRAWINGS AND THEIR CONTENTS, INCLUDING, BUT NOT LIMITED TO, ALL CONCEPTS, DESIGNS, & IDEAS ARE THE EXCLUSIVE PROPERTY OF IMEC ENGINEERING, INC. (IMEC), AND MAY NOT BE USED OR REPRODUCED IN ANY WAY WITHOUT THE EXPRESS CONSENT OF IMEC.

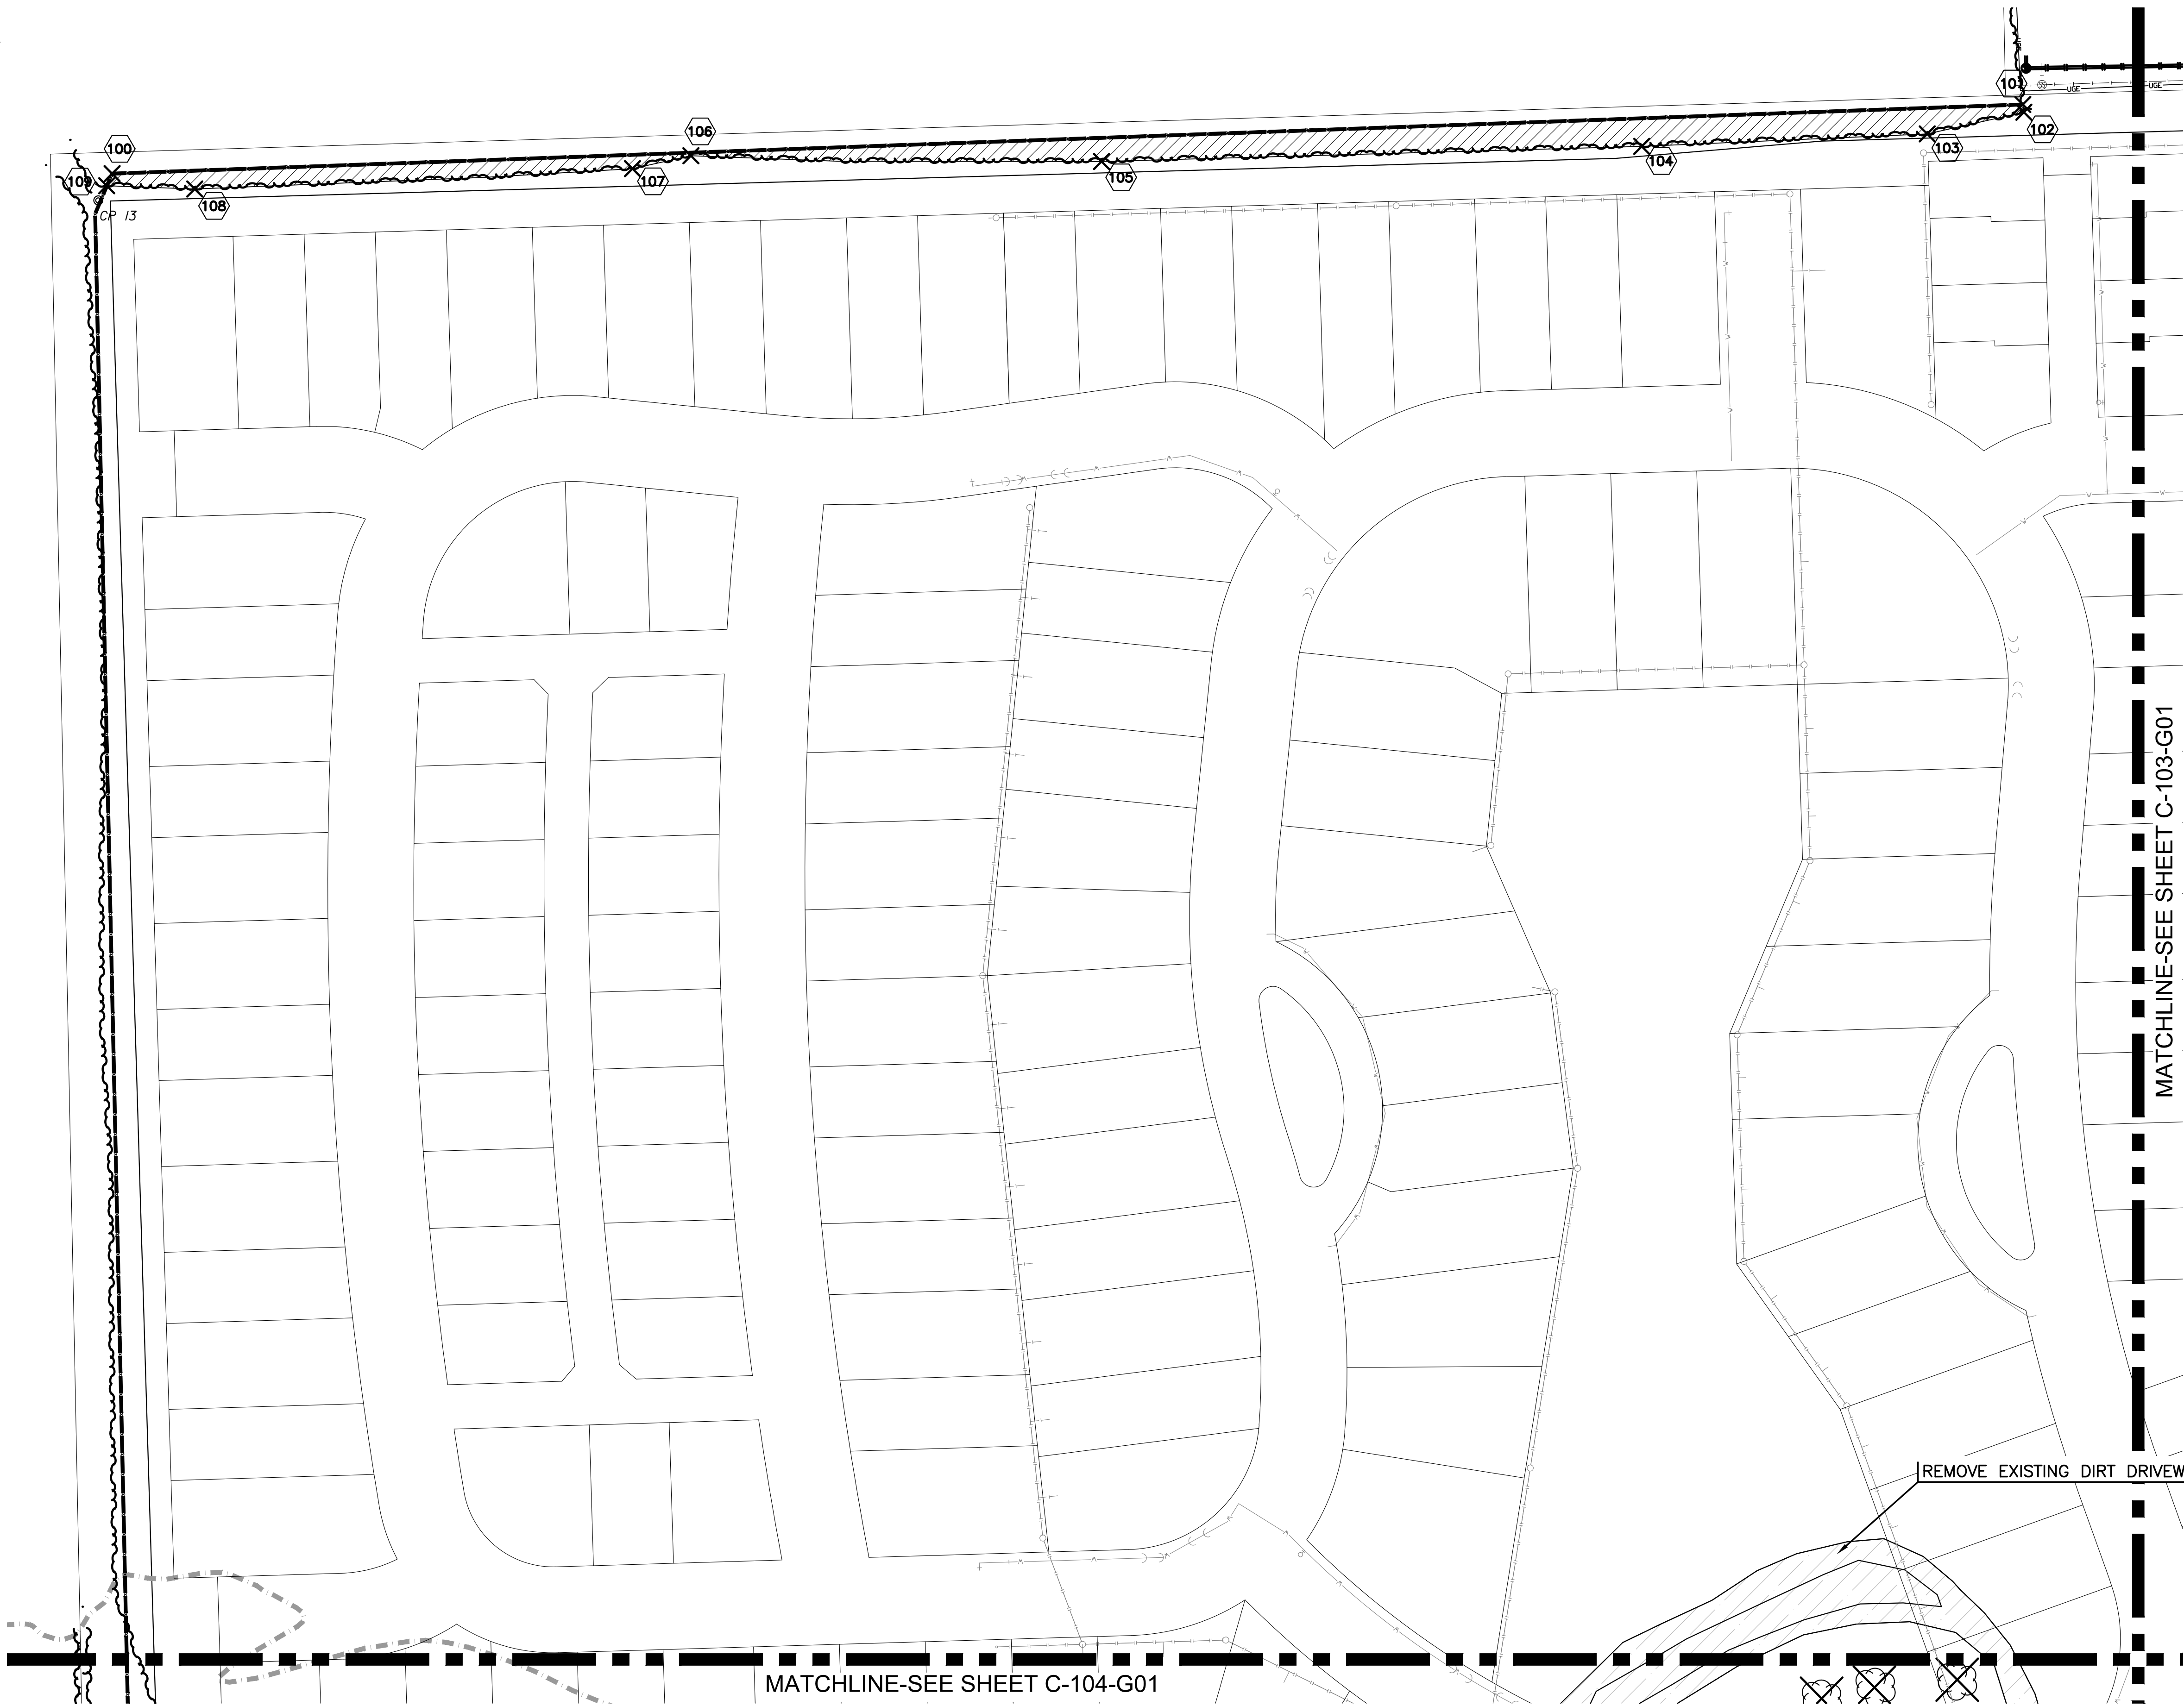

LEGEND

- 1250 --- EXISTING MAJOR CONTOUR
- 1249 --- EXISTING MINOR CONTOUR
- W EXISTING WATERLINE
- --- EXISTING SANITARY SEWER
- OHE EXISTING OVERHEAD ELECTRICAL
- G EXISTING GASLINE
- FO EXISTING FIBER OPTIC
- PL EXISTING PROPERTY LINE
- X EXISTING FENCELINE
- 100 YEAR FEMA FLOODPLAIN
- FEMA FLOODWAY
- TREE PROTECTION FENCE
- FEATURES TO REMOVE
- STRUCTURES TO REMOVE
- EXISTING CONC. & PAV. REMOVAL
- EXISTING GRAVEL REMOVAL
- EXISTING TREES TO BE REMOVED

DEMO POINTS		
Point #	Northing	Easting
100	1690413.04	1599593.67
101	1690459.71	1600882.72
102	1690454.49	1600883.42
103	1690439.87	1600818.21
104	1690431.43	1600625.63
105	1690421.23	1600261.20
106	1690425.13	1599984.16
107	1690416.38	1599944.73
108	1690402.71	1599649.42
109	1690404.89	1599590.04

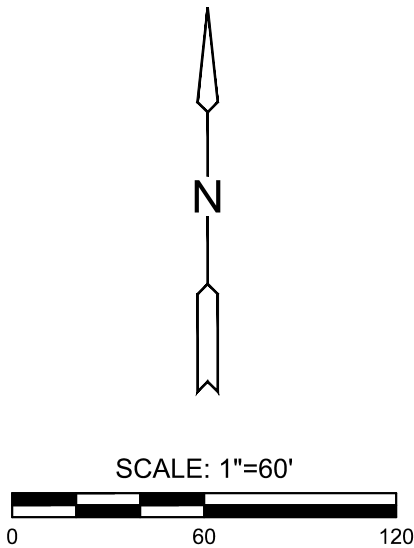



MEC
Wichita, KS • 316.684.9600



PHASE 1 - STORM WATER DRAINAGE #549 TO SERVE
COURTYARDS AT JACOBS FARM
SECOND ADDITION
WICHITA, KS

DEMOLITION PLAN
(1 OF 4)

PROJECT NO.
458-2025-085619

SCALE
1" = 60'

DRAWN DESIGNED CHECKED
WJW DFL SPE

0	ISSUED FOR CONSTRUCTION	06/19/2026
NO.	REVISION	DATE

SHEET NO.
C-102-G01
03 OF 59