

DEMOLITION PLAN
(2 OF 4)


PROJECT NO.
458-2025-08561

1" = 60'

DRAWN	DESIGNED	CHECKED
WJW	DFL	SPE

	ISSUED FOR CONSTRUCTION	06/19/20
.	REVISION	DATE

HEET NO.
C-103-G01
04 OF 59

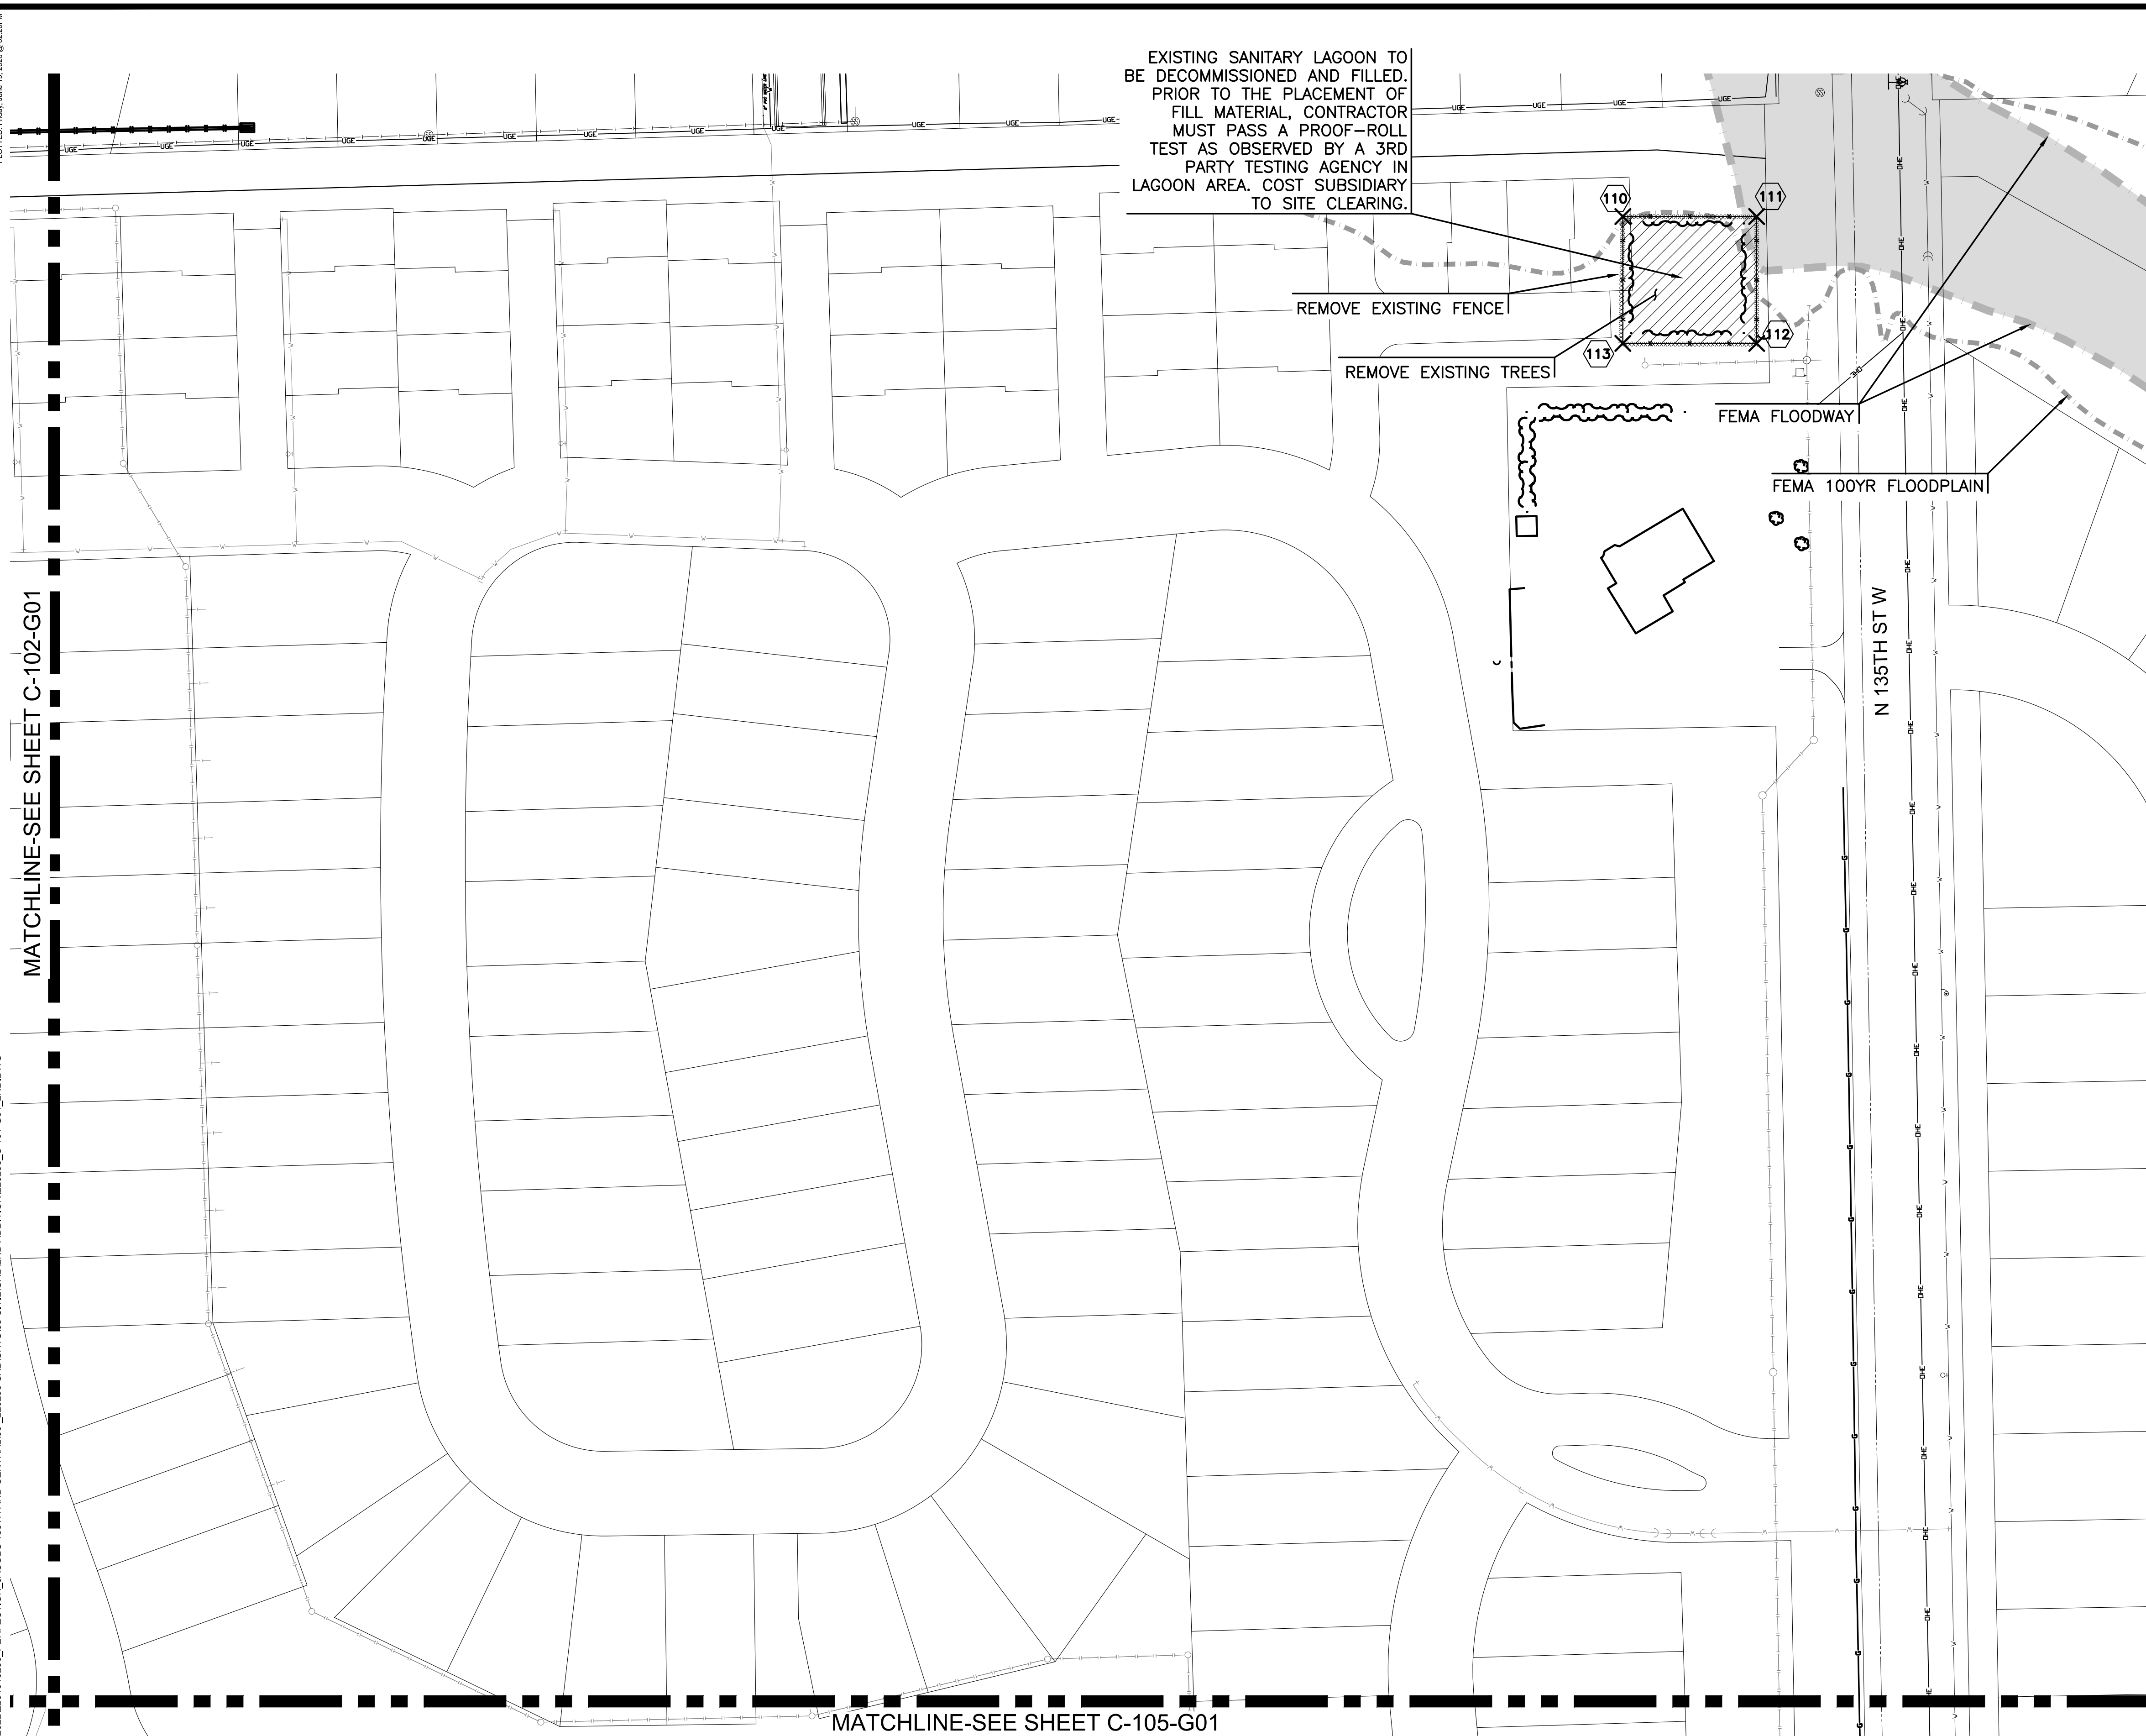

— 1250 —	EXISTING MAJOR CONTOUR
— 1249 —	EXISTING MINOR CONTOUR
— W —	EXISTING WATERLINE
— S —	EXISTING SANITARY SEWER
— OHE —	EXISTING OVERHEAD ELECTRICAL
— G —	EXISTING GASLINE
— FO —	EXISTING FIBER OPTIC
— PL —	EXISTING PROPERTY LINE
— X —	EXISTING FENCELINE
■ ■ ■ ■ ■ ■ ■ ■	100 YEAR FEMA FLOODPLAIN
■ ■ ■ ■ ■ ■ ■ ■	FEMA FLOODWAY
— — — — —	TREE PROTECTION FENCE
XXXXXXXXXXXXXXXXXXXXXXXXXXXX	FEATURES TO REMOVE
	STRUCTURES TO REMOVE
	EXISTING CONC. & PAV. REMOVAL
	EXISTING GRAVEL REMOVAL
	EXISTING TREES TO BE REMOVED

DEMO POINTS		
Point #	Northing	Easting
110	1690426.84	1602034.70
111	1690426.84	1602126.32
112	1690340.01	1602126.32
113	1690340.01	1602034.70

SCALE: 1"=60'



A horizontal scale bar with alternating black and white segments. It is marked with '0' at the left end, '60' in the middle, and '120' at the right end.