



J:\PROJECTS\2025\20250110\2025_PERFECTION_JACOBS_135TH AND CENTRAL\00_220208 CAD\SHOTS\05 CIVIL\GRD\2ND ADDITION\202508_C-101-G01_2ND.DWG
PLOTTED Friday, June 19, 2026 @ 12:21PM
©2026 MKEC ENGINEERING, INC. ALL RIGHTS RESERVED WWW.MKEC.COM THESE DRAWINGS AND THEIR CONTENTS, INCLUDING, BUT NOT LIMITED TO, ALL CONCEPTS, DESIGNS, & IDEAS ARE THE EXCLUSIVE PROPERTY OF MKEC ENGINEERING, INC. (MKEC), AND MAY NOT BE USED OR REPRODUCED IN ANY WAY WITHOUT THE EXPRESS CONSENT OF MKEC.

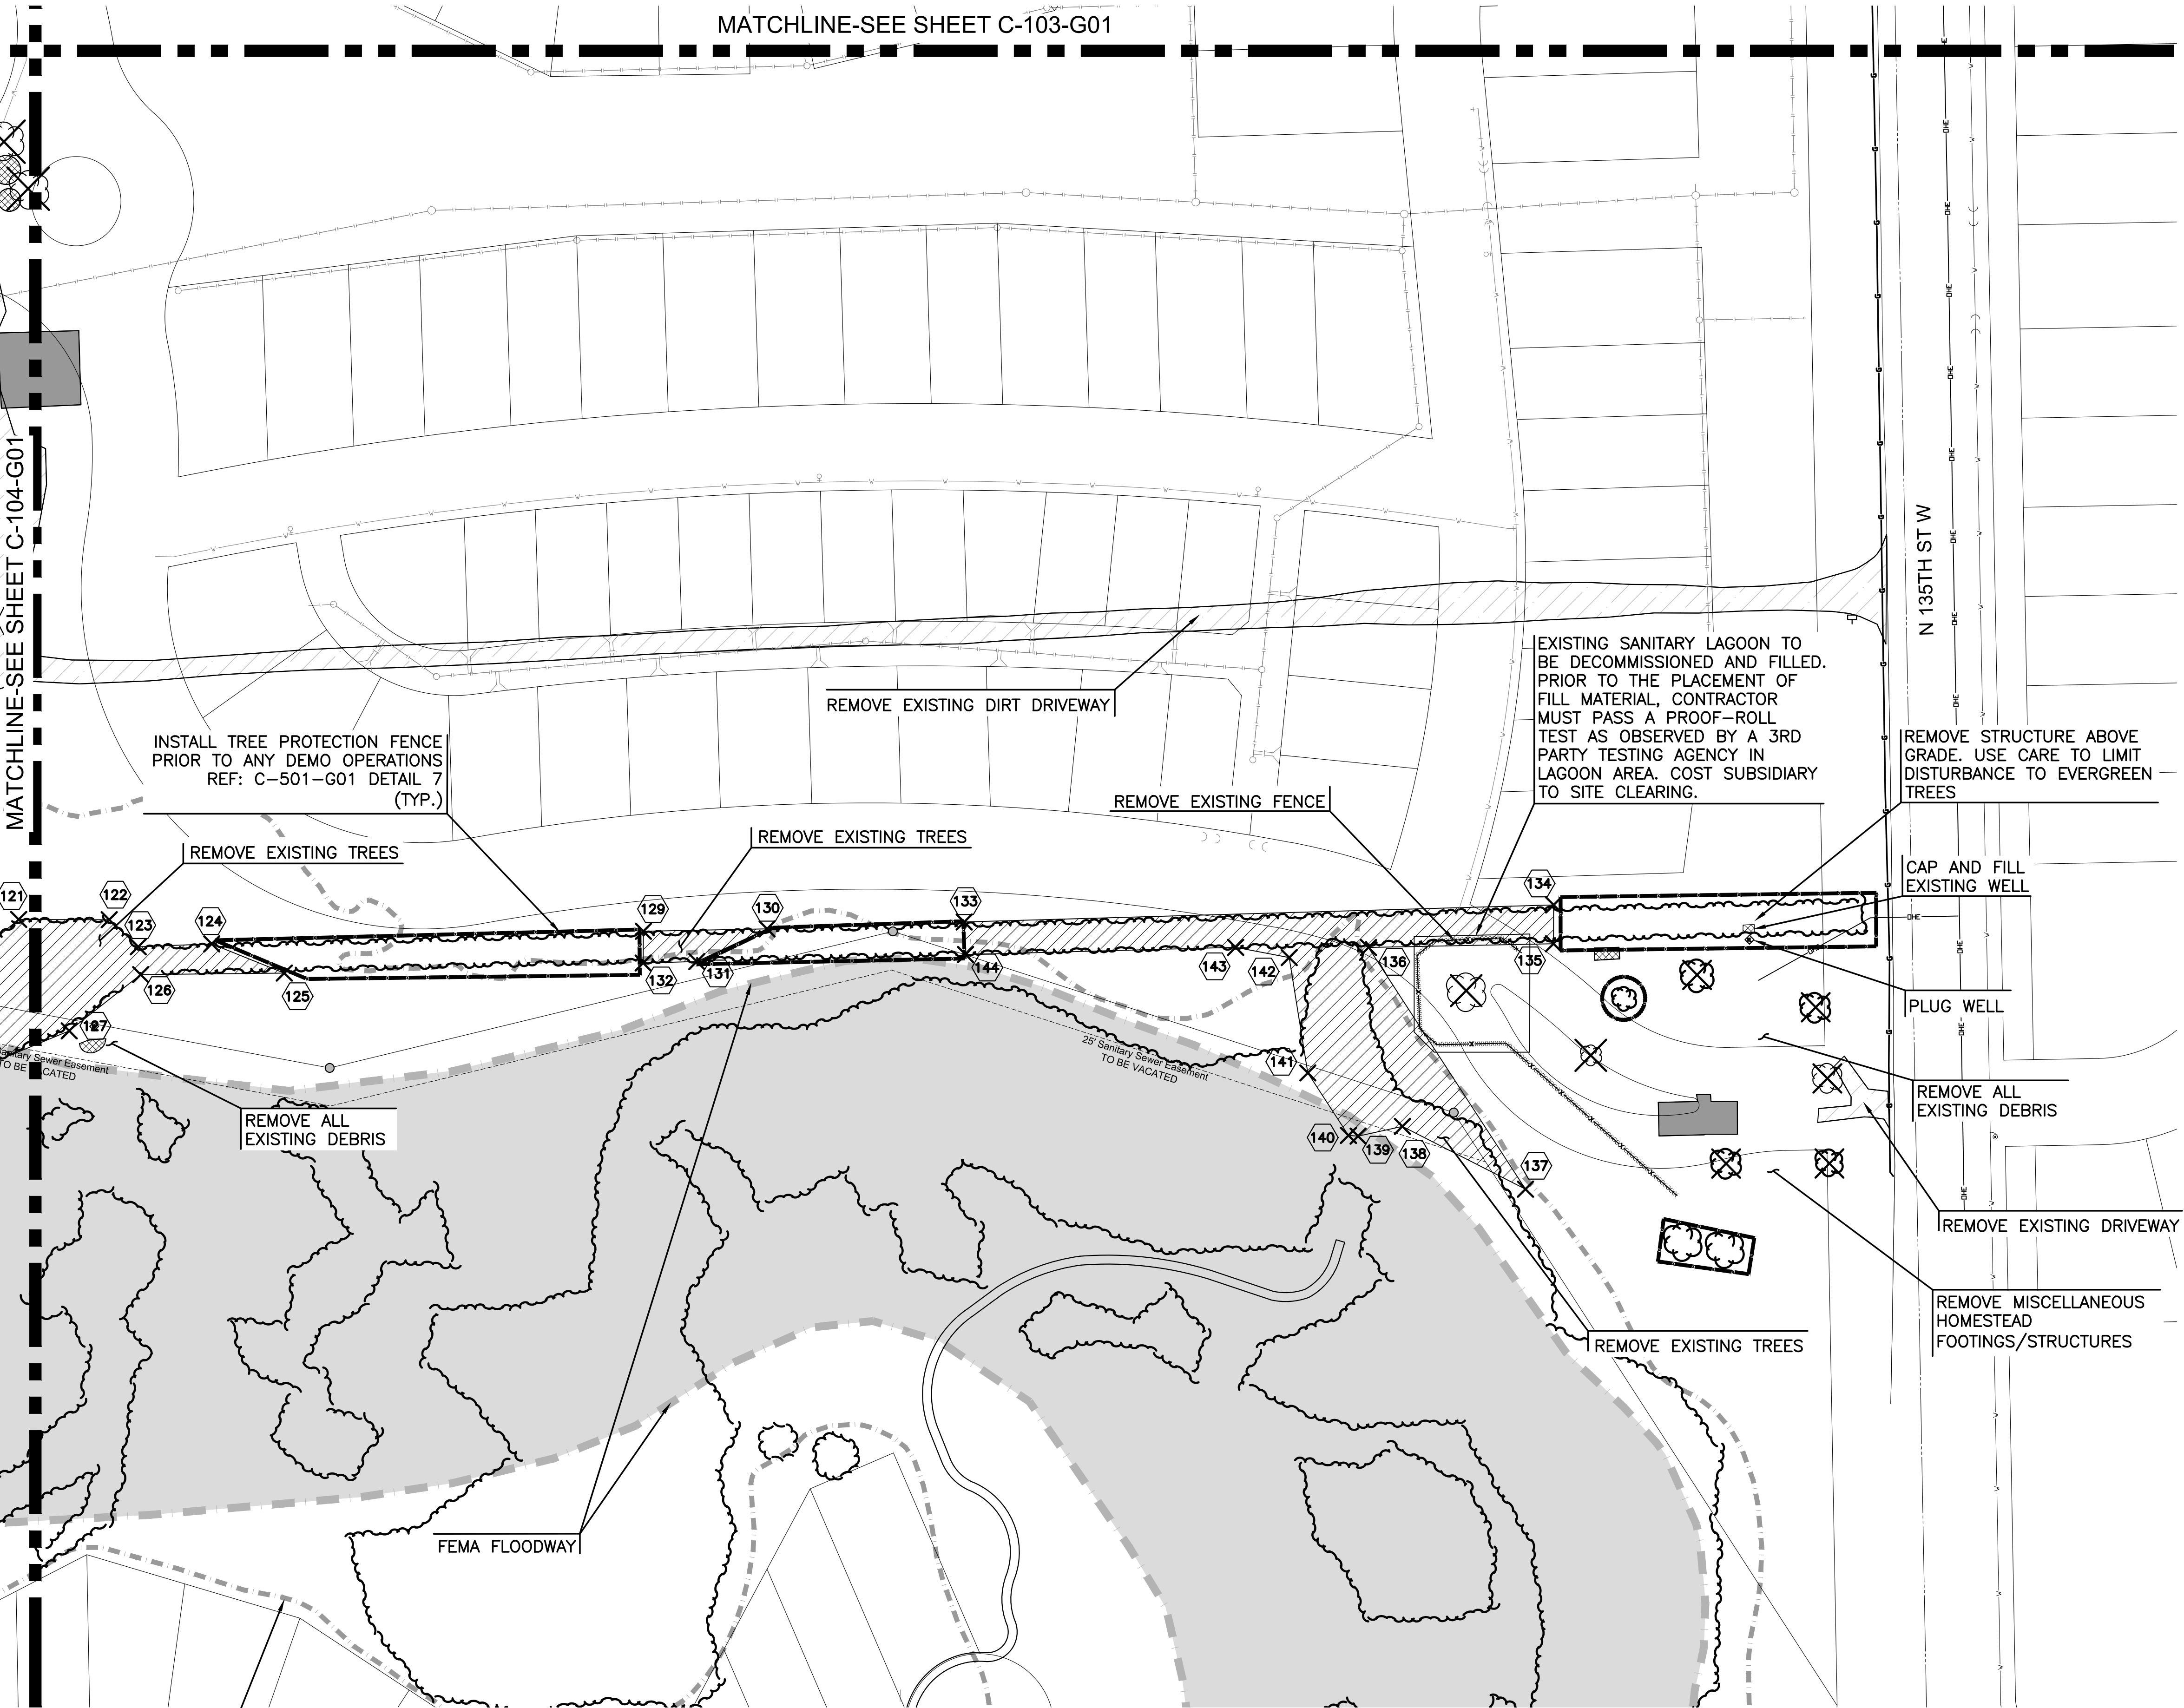

LEGEND

- 1250 --- EXISTING MAJOR CONTOUR
- 1249 --- EXISTING MINOR CONTOUR
- W EXISTING WATERLINE
- --- EXISTING SANITARY SEWER
- OHE EXISTING OVERHEAD ELECTRICAL
- G EXISTING GASLINE
- FO EXISTING FIBER OPTIC
- PL EXISTING PROPERTY LINE
- X EXISTING FENCELINE
- 100 YEAR FEMA FLOODPLAIN
- FEMA FLOODWAY
- TREE PROTECTION FENCE
- FEATURES TO REMOVE
- STRUCTURES TO REMOVE
- EXISTING CONC. & PAV. REMOVAL
- EXISTING GRAVEL REMOVAL
- EXISTING TREES TO BE REMOVED

DEMO POINTS		
Point #	Northing	Easting
122	1688826.03	1601010.24
123	1688807.83	1601029.79
124	1688809.77	1601079.19
125	1688790.14	1601127.97
126	1688789.10	1601031.41
127	1688751.27	1600983.36
129	1688818.27	1601369.49
130	1688819.88	1601452.65
131	1688797.89	1601405.41
132	1688796.89	1601369.32
133	1688824.49	1601585.22
134	1688835.97	1601981.60
135	1688809.86	1601981.51
136	1688807.34	1601857.09
137	1688644.82	1601962.67
138	1688687.04	1601879.92
139	1688680.47	1601850.11
140	1688680.98	1601843.63
141	1688723.00	1601816.29
142	1688800.56	1601803.78
143	1688807.44	1601767.77
144	1688802.63	1601586.14

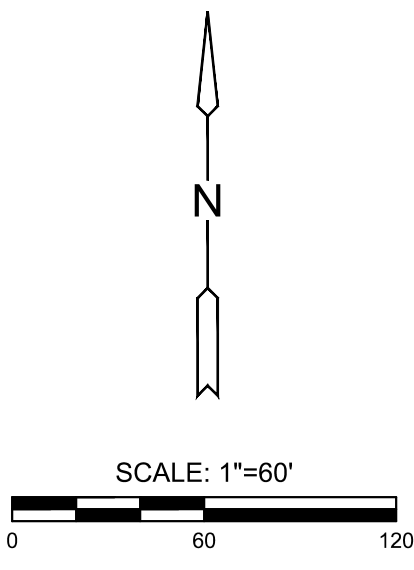

PHASE 1 - STORM WATER DRAINAGE #549 TO SERVE
COURTYARDS AT JACOBS FARM
SECOND ADDITION
WICHITA, KS

DEMOLITION PLAN
(4 OF 4)

PROJECT NO.
458-2025-085619

SCALE
1" = 60'

DRAWN DESIGNED CHECKED
WJW DFL SPE

0 ISSUED FOR CONSTRUCTION 06/19/2026

NO. REVISION DATE

SHEET NO.
C-105-G01
06 OF 59