

PLOTTED: Friday, June 19, 2026 @ 12:21PM


J:\PROJECTS\2022\20110206_PERFECTION_JACOBS\15TH AND CENTRAL\00_220206 CAD\SH1505 CIVIL\GRD2ND ADDITION\PH220206_C-403-G02_2ND.DWG

GRADING POINTS			
POINT #	NORTHING	EASTING	ELEV.
4027	1690426.92	1601005.82	1358.96
4028	1690429.25	1601083.28	1359.50
4029	1690430.21	1601115.27	1359.42
4030	1690432.54	1601192.73	1358.16
4031	1690429.54	1601192.82	1358.21
4032	1690431.87	1601270.29	1359.17
4033	1690435.89	1601302.18	1358.27
4034	1690438.21	1601379.65	1355.41
4035	1690435.16	1601379.74	1355.54
4036	1690437.49	1601457.20	1357.96
4037	1690429.50	1601489.46	1357.92
4038	1690431.83	1601566.92	1353.77
4039	1690434.16	1601644.39	1354.88
4040	1690442.93	1601676.14	1353.59
4041	1690445.26	1601753.60	1351.80
4042	1690447.59	1601831.07	1352.69
4043	1690448.55	1601863.05	1352.48
4044	1690450.16	1601916.53	1352.75
4045	1690451.31	1601955.01	1352.22
4046	1690452.68	1602000.49	1352.04
4047	1690453.84	1602038.98	1350.22
4048	1690376.37	1602041.30	1353.87
4081	1690251.00	1601011.11	1361.60
4082	1690253.33	1601088.57	1361.15
4083	1690303.30	1601087.07	1361.79
4084	1690304.47	1601009.50	1360.80
4087	1690342.96	1601008.34	1360.22
4088	1690345.28	1601085.81	1361.54
4089	1690387.27	1601084.54	1361.29
4090	1690388.44	1601006.97	1359.54
4092	1690254.29	1601120.56	1361.12
4093	1690255.38	1601198.06	1360.74
4094	1690241.43	1601247.85	1360.05
4095	1690254.82	1601275.61	1359.67
4096	1690305.93	1601274.08	1360.90
4097	1690307.09	1601196.50	1360.05
4098	1690310.09	1601196.41	1360.00
4099	1690304.27	1601119.06	1361.64
4100	1690346.25	1601117.79	1361.39
4101	1690345.58	1601195.35	1359.47
4102	1690348.58	1601195.26	1359.42
4103	1690347.91	1601272.81	1361.07
4104	1690389.89	1601271.55	1360.82
4105	1690391.06	1601193.98	1358.79
4106	1690394.06	1601193.89	1358.74
4107	1690388.23	1601116.53	1361.14

GRADING POINTS			
POINT #	NORTHING	EASTING	ELEV.
4108	1690393.90	1601303.44	1360.65
4109	1690399.73	1601380.80	1356.08
4110	1690396.68	1601380.90	1356.12
4111	1690395.51	1601458.47	1358.40
4112	1690353.53	1601459.73	1358.82
4113	1690351.20	1601382.26	1356.80
4114	1690354.25	1601382.17	1356.76
4115	1690351.92	1601304.71	1360.90
4116	1690309.94	1601305.97	1360.79
4117	1690261.39	1601307.43	1359.94
4118	1690259.44	1601385.02	1358.73
4119	1690312.71	1601383.42	1357.38
4120	1690315.77	1601383.33	1357.34
4121	1690311.55	1601460.99	1359.24
4122	1690256.66	1601462.64	1358.42
4123	1690303.56	1601493.25	1359.04
4124	1690254.03	1601494.73	1358.39
4125	1690234.54	1601540.37	1359.15
4126	1690249.26	1601572.41	1358.48
4127	1690345.54	1601491.98	1358.76
4128	1690347.87	1601569.45	1355.45
4129	1690309.39	1601570.61	1356.22
4130	1690308.22	1601648.18	1357.44
4131	1690260.18	1601649.62	1356.40
4132	1690350.20	1601646.91	1357.26
4133	1690392.18	1601645.65	1357.01
4134	1690393.35	1601568.08	1354.54
4135	1690387.52	1601490.72	1358.34
4136	1690400.95	1601677.40	1356.81
4137	1690406.77	1601754.76	1352.57
4138	1690405.61	1601832.33	1356.07
4139	1690363.62	1601833.59	1356.49
4140	1690361.30	1601756.13	1353.48
4141	1690358.97	1601678.66	1357.06
4142	1690316.99	1601679.93	1357.32
4143	1690322.81	1601757.29	1354.25
4144	1690321.64	1601834.86	1356.91
4145	1690253.21	1601833.67	1356.11
4146	1690270.22	1601758.87	1356.63
4147	1690263.24	1601681.54	1356.34
4148	1690372.59	1601915.36	1355.48
4149	1690373.85	1601957.34	1355.06
4150	1690375.11	1601999.32	1354.64
4151	1690371.55	1601880.88	1355.82
4152	1690386.58	1601864.92	1356.12



Wichita, KS • 316.684.9600

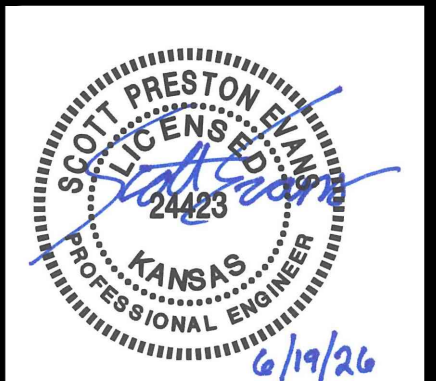

PHASE 2 - STORM WATER DRAINAGE #550 TO SERVE
COURTYARDS AT JACOBS FARM
SECOND ADDITION
 WICHITA, KANSAS

LOT CORNER GRADING POINT TABLES

PROJECT NO.		
458-2025-085620		
SCALE		
N/A		
DRAWN	DESIGNED	CHECKED
HHK	DFL	SPE
0	ISSUED FOR CONSTRUCTION	06/19/2026
NO.	REVISION	DATE

SHEET NO.
C-403-G02
 07 OF 19

©2026 IMEC ENGINEERING, INC. ALL RIGHTS RESERVED WWW.MKEC.COM. THESE DRAWINGS AND THEIR CONTENTS, INCLUDING, BUT NOT LIMITED TO, ALL CONCEPTS, DESIGNS, & IDEAS ARE THE EXCLUSIVE PROPERTY OF IMEC ENGINEERING, INC. (IMEC), AND MAY NOT BE USED OR REPRODUCED IN ANY WAY WITHOUT THE EXPRESS CONSENT OF IMEC.