


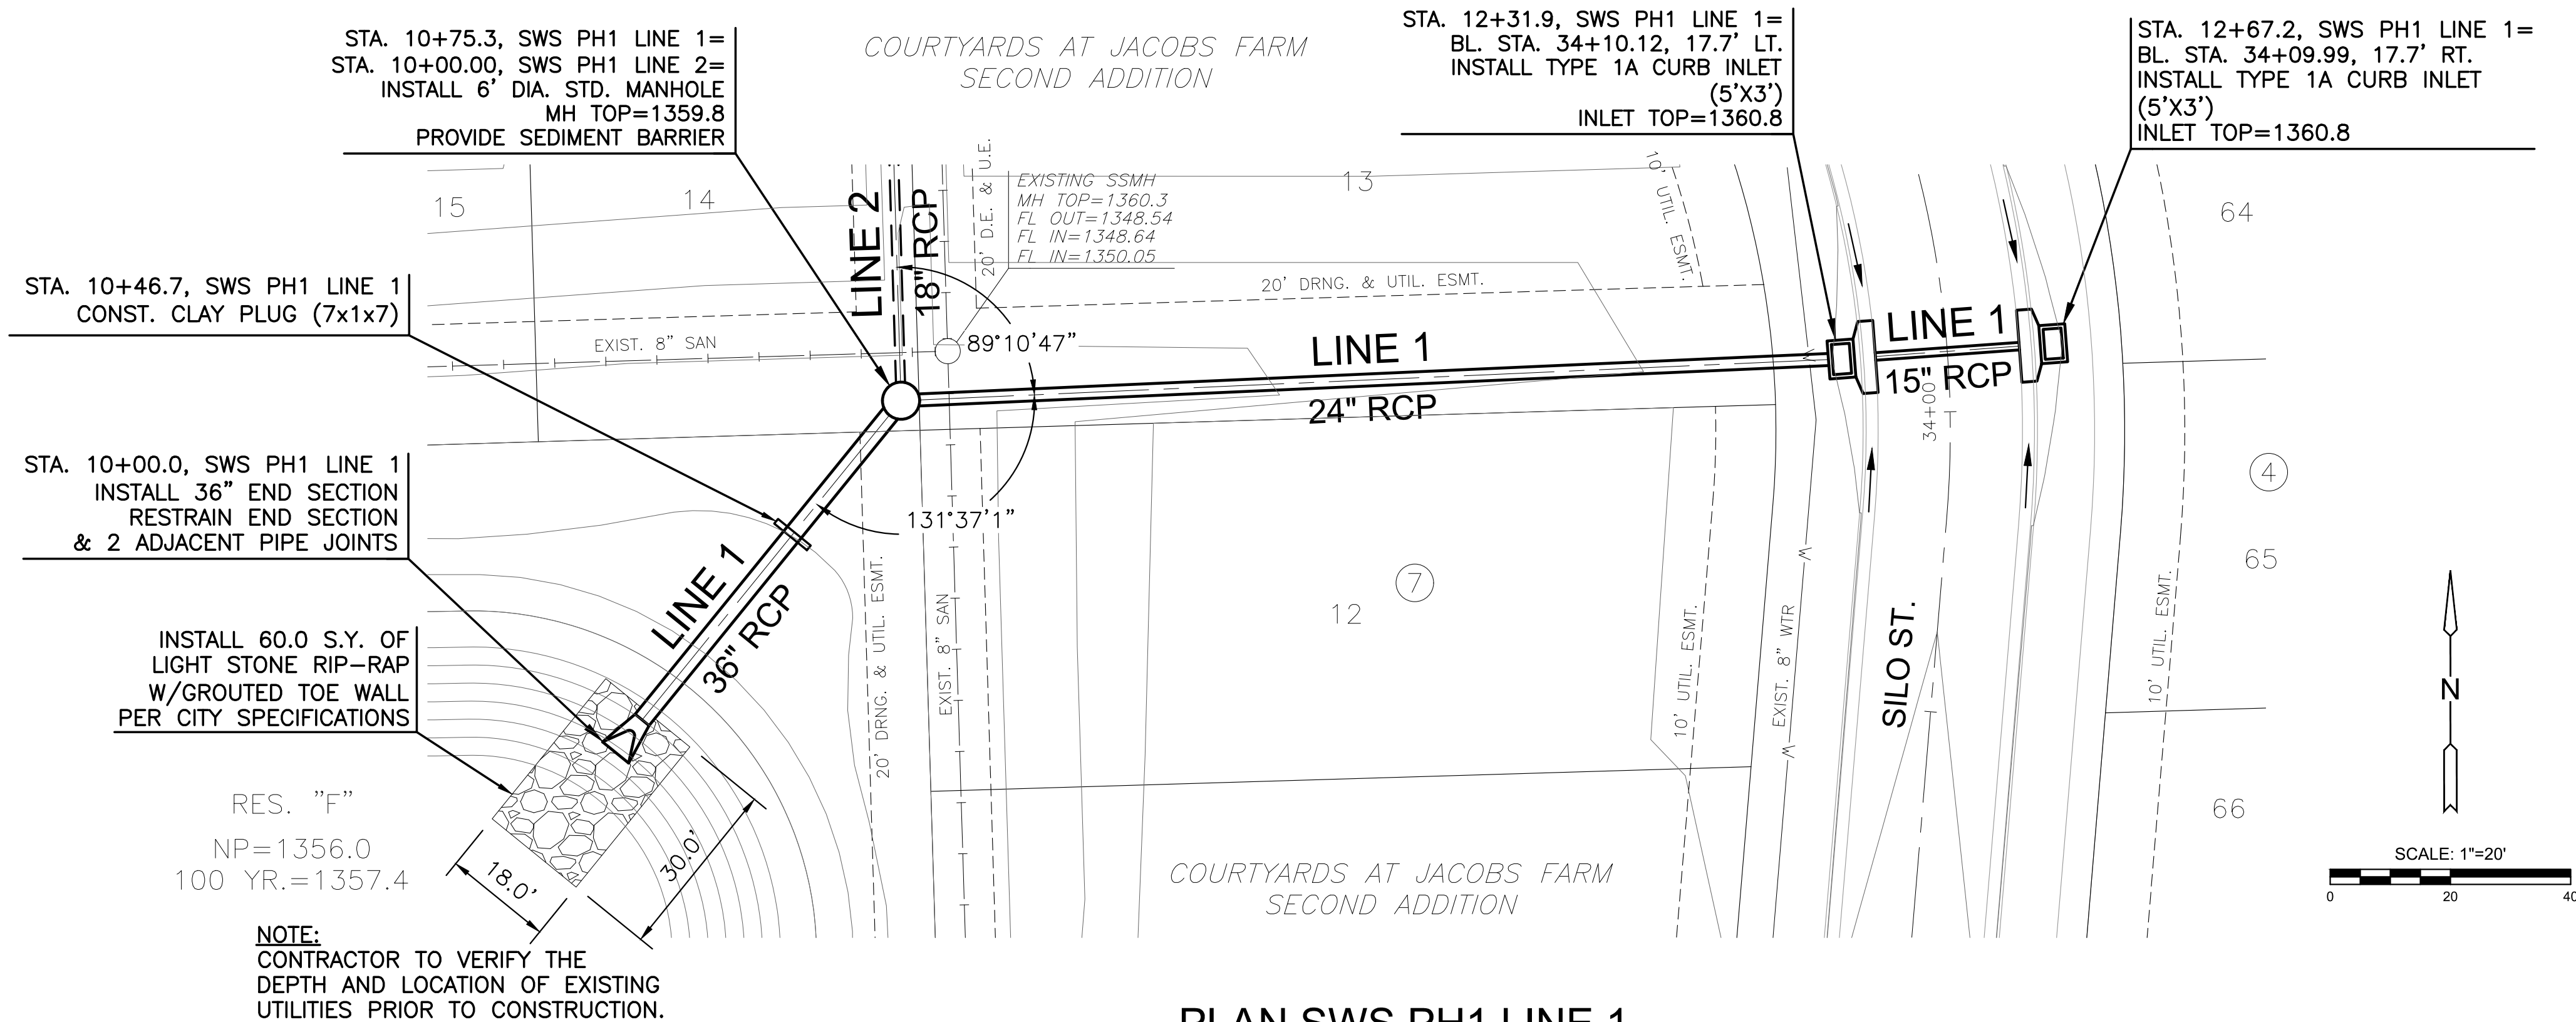

PLAN SWS PH1 LINE 1
PROFILE SWS PH1 LINE 1

