


COURTYARDS AT JACOBS FARM SECOND ADDITION  
SIENA ST – (2)  
CROSS SECTIONS

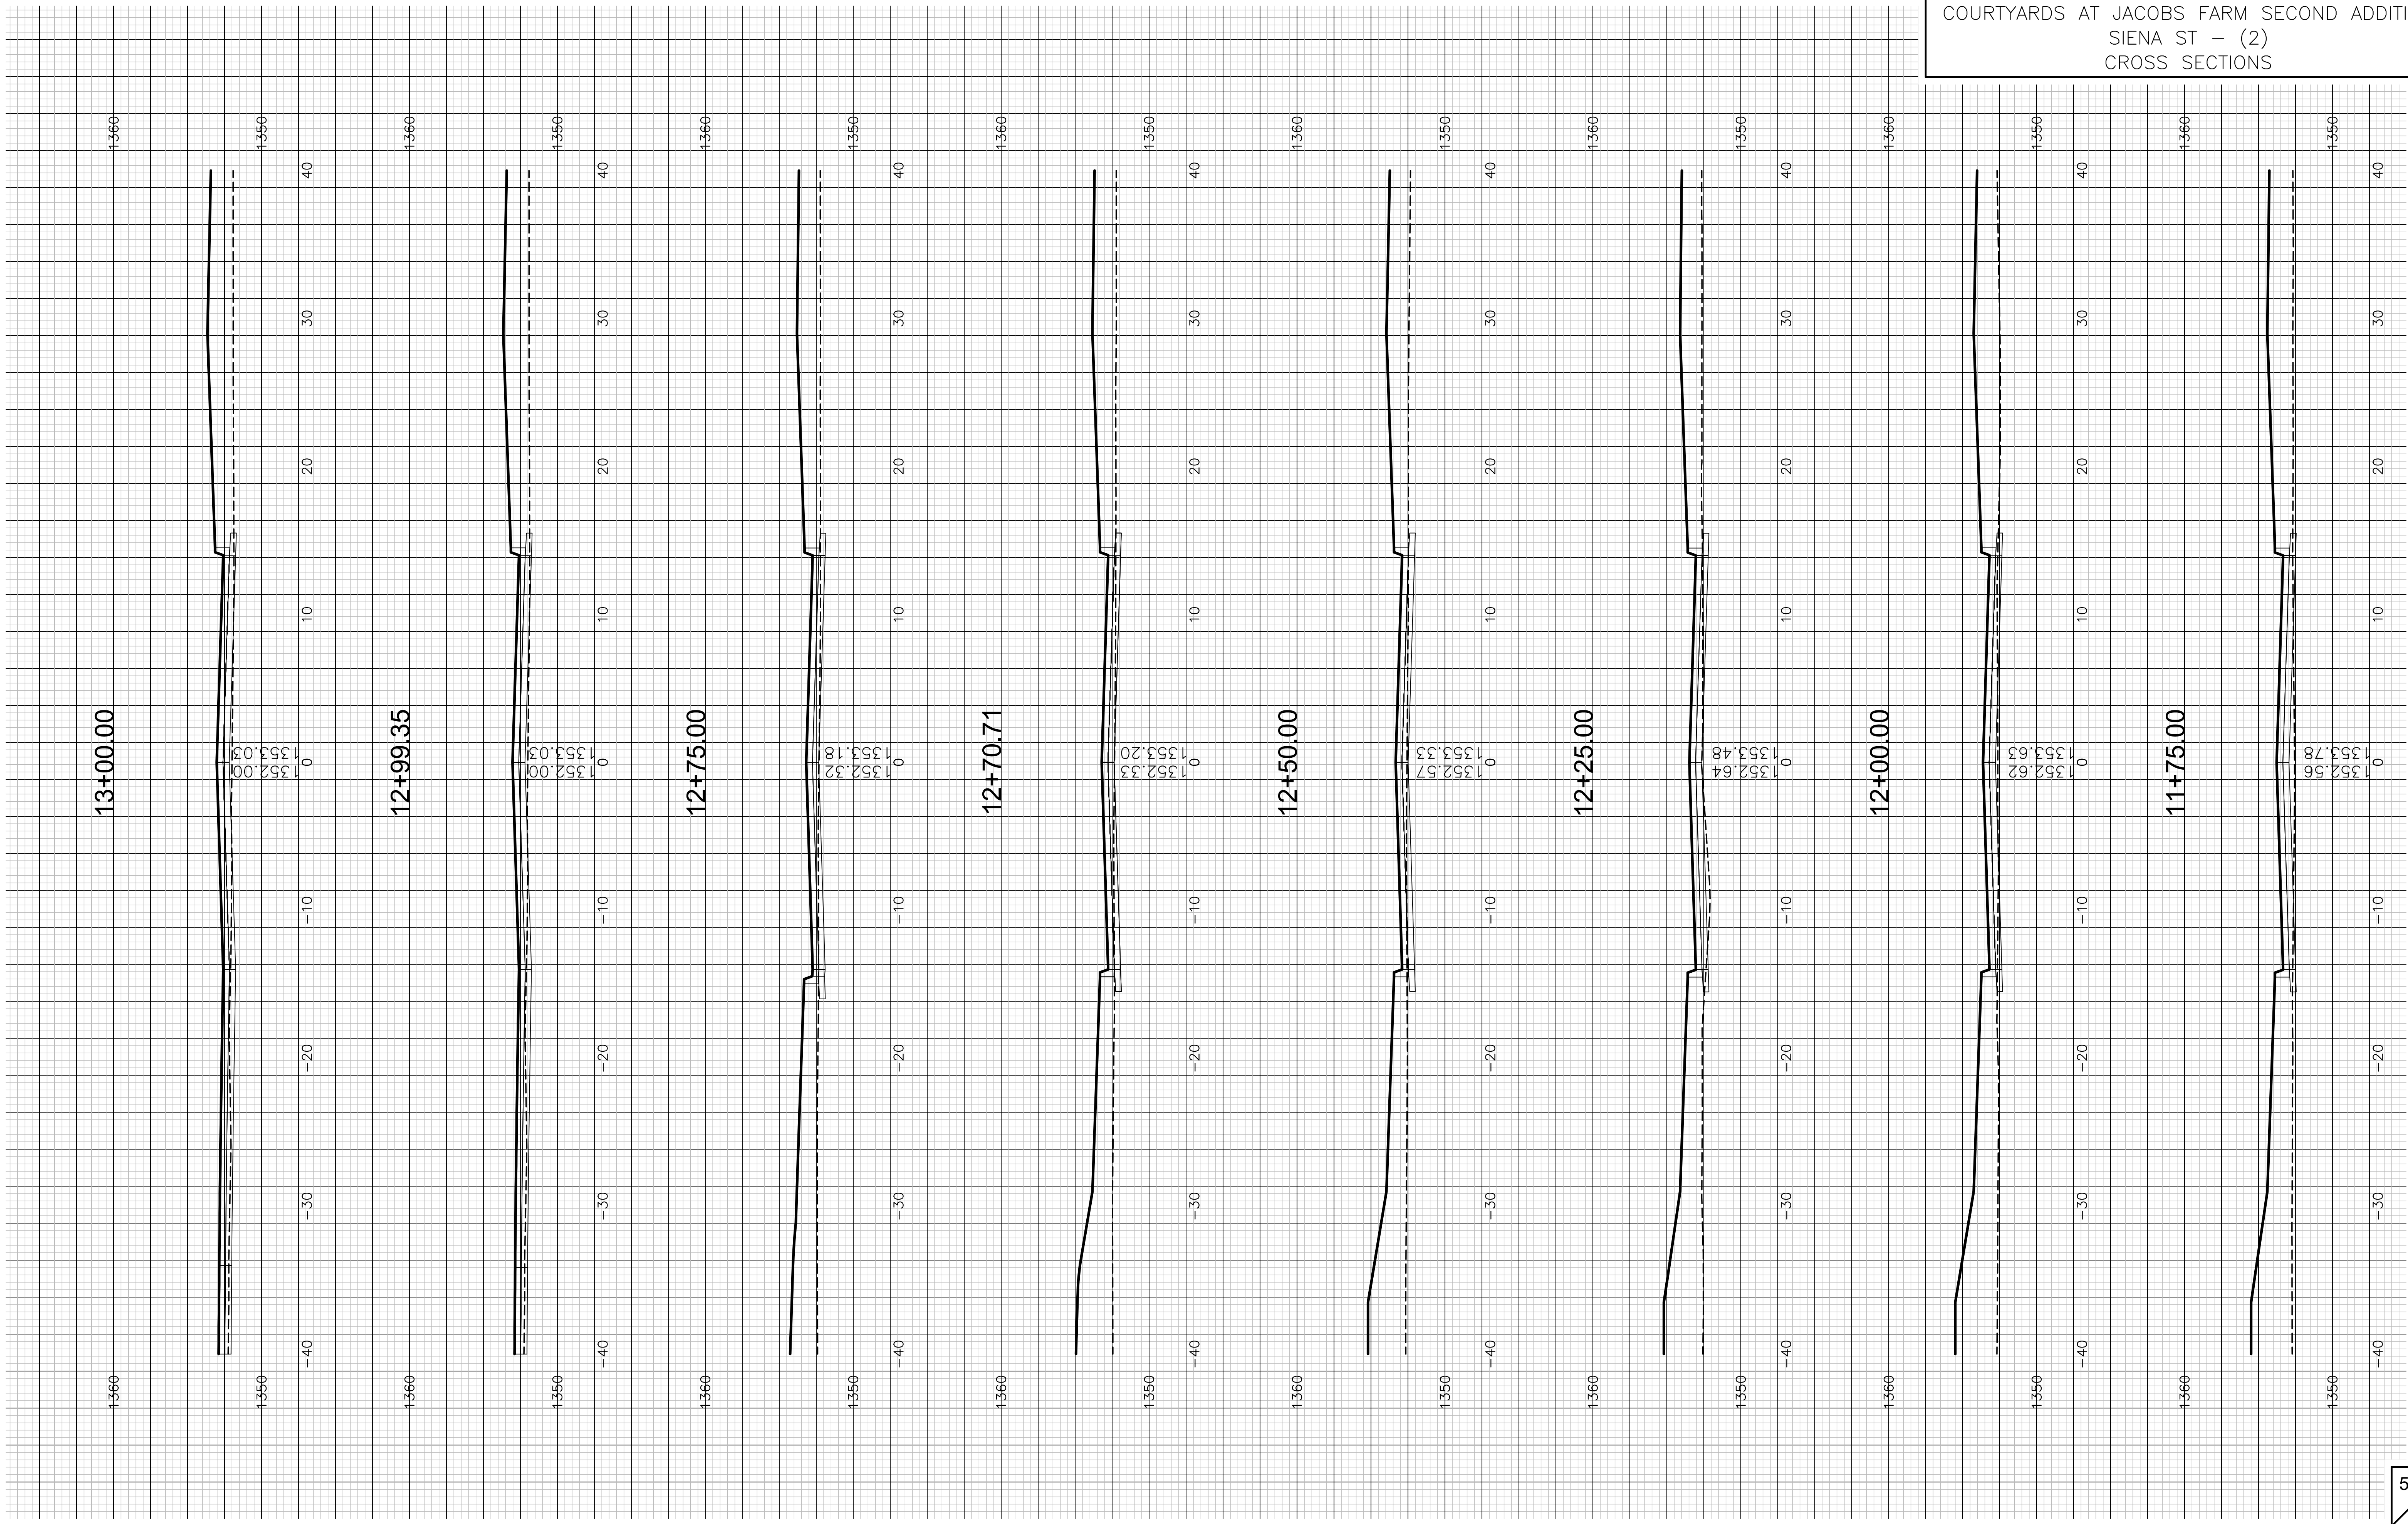

SIENA ST