


COURTYARDS AT JACOBS FARM SECOND ADDITION
SIENA ST – (3)
CROSS SECTIONS

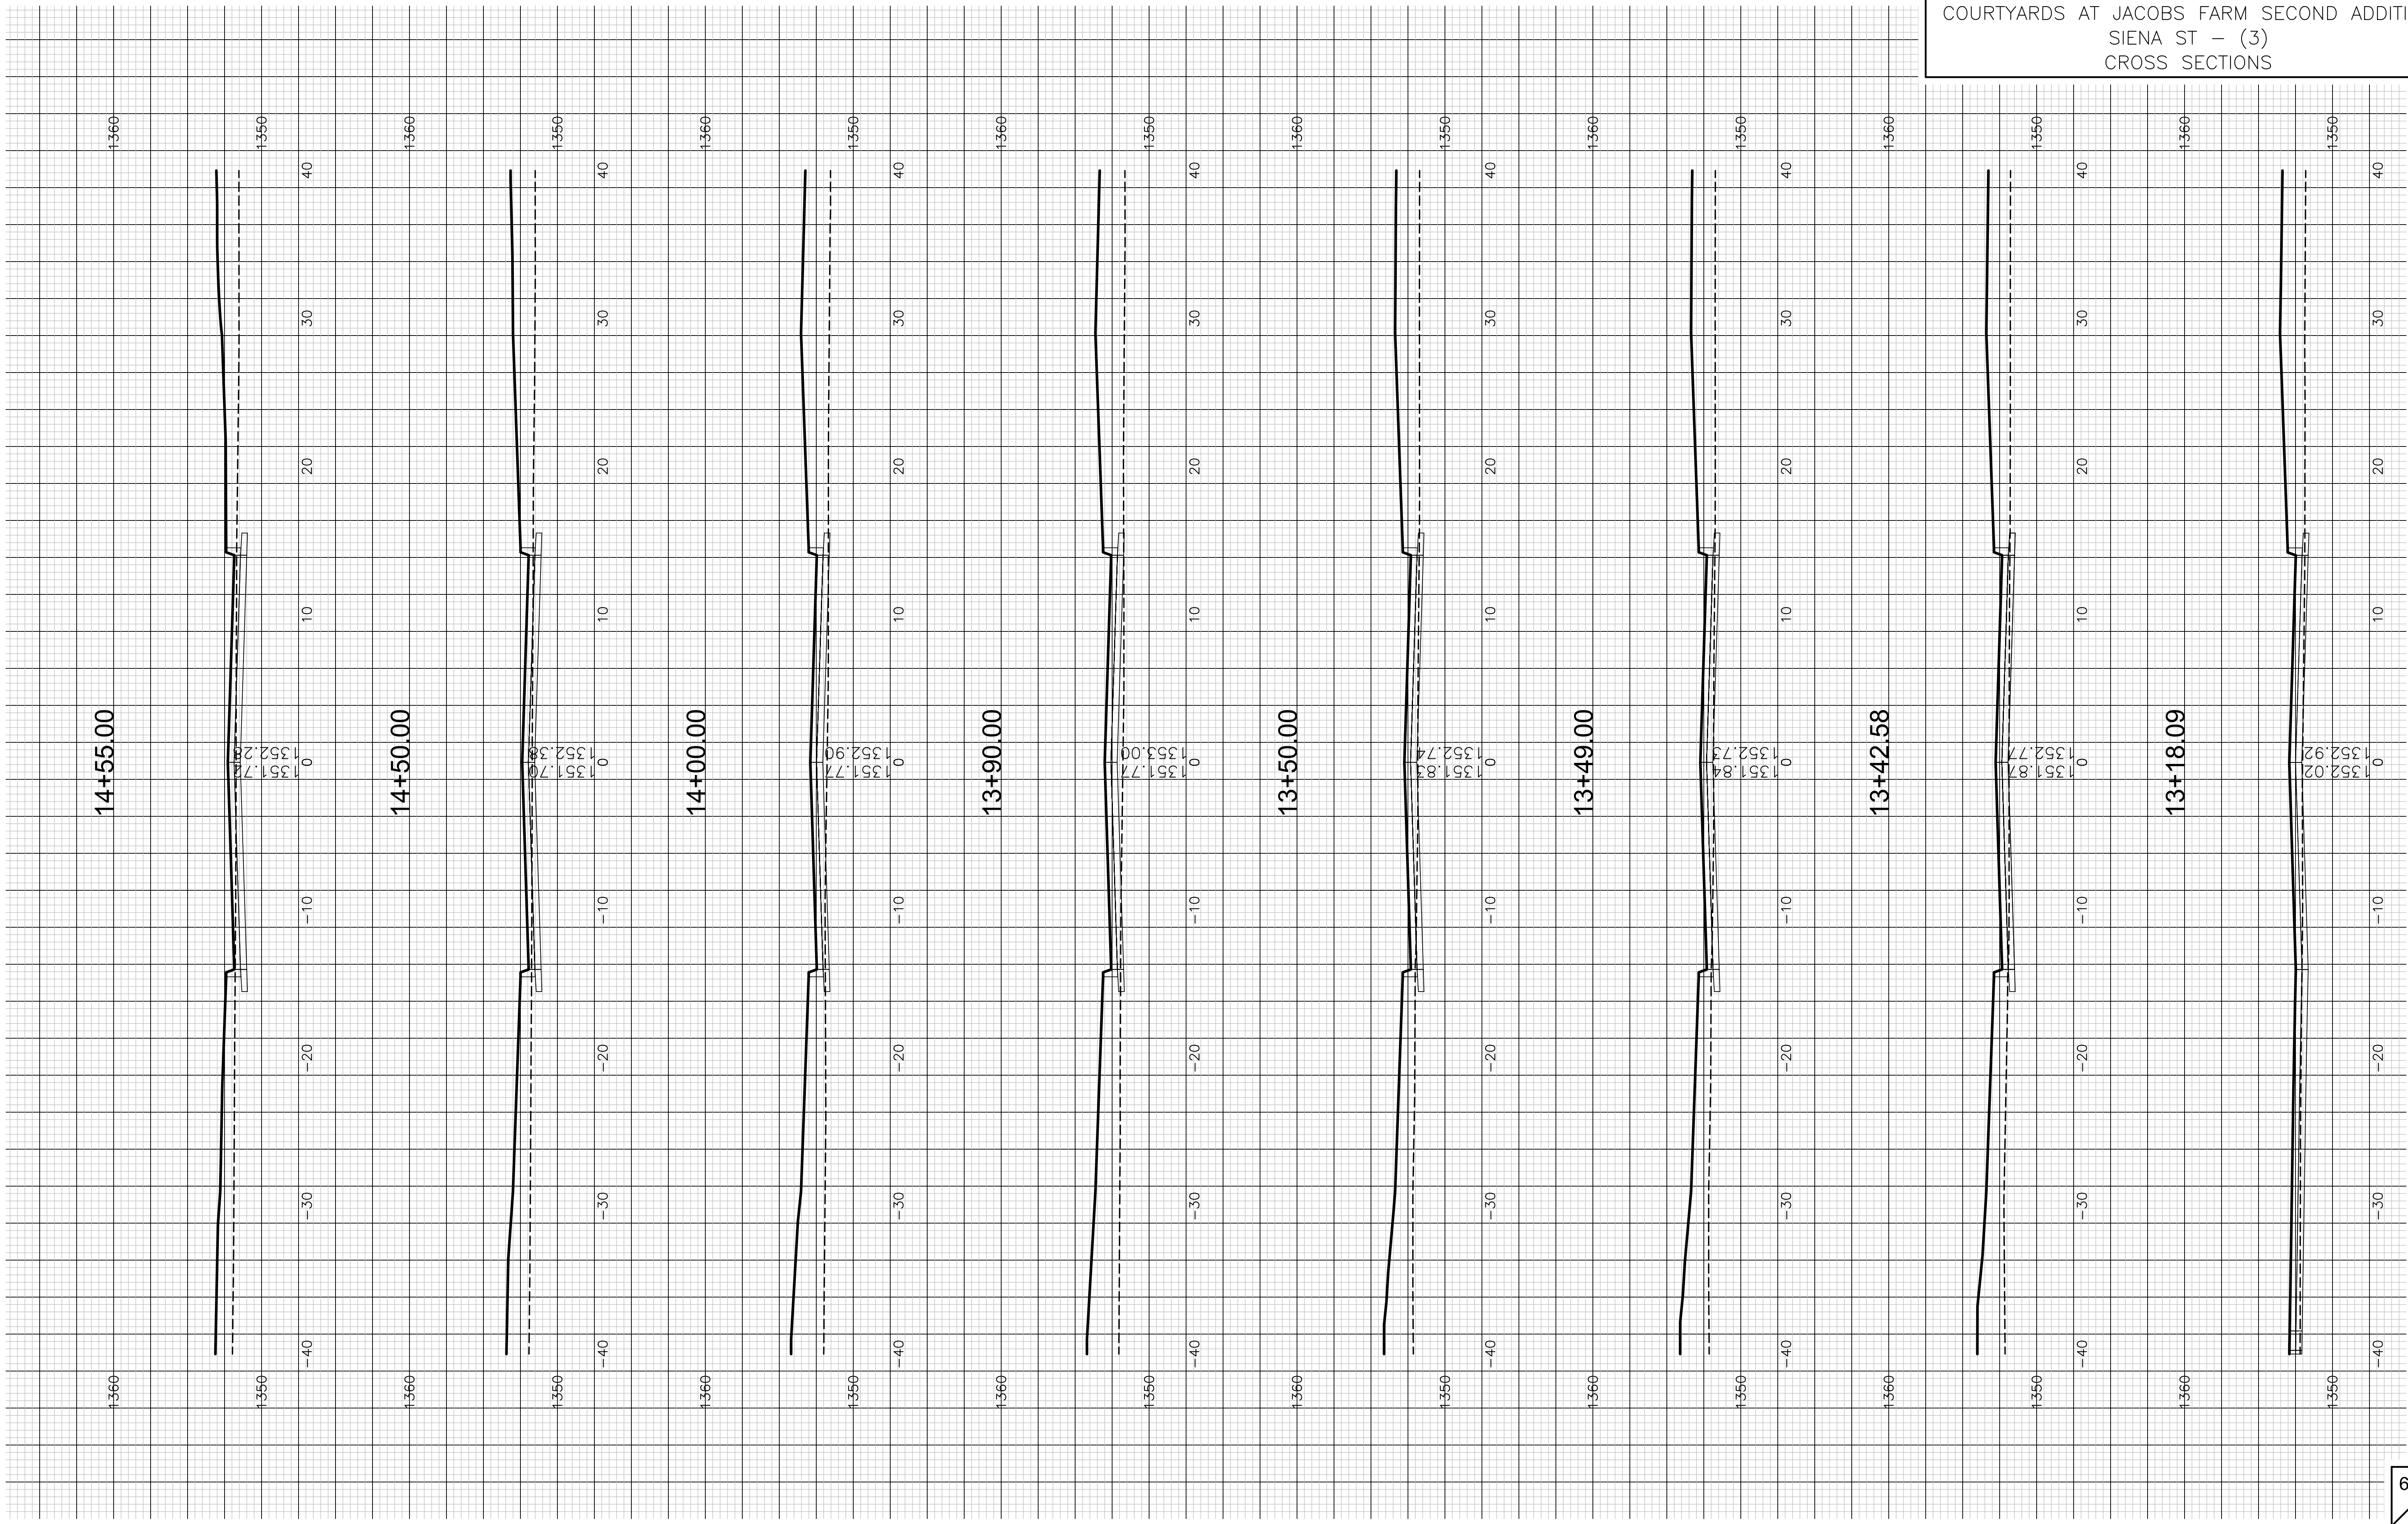

SIENA ST