


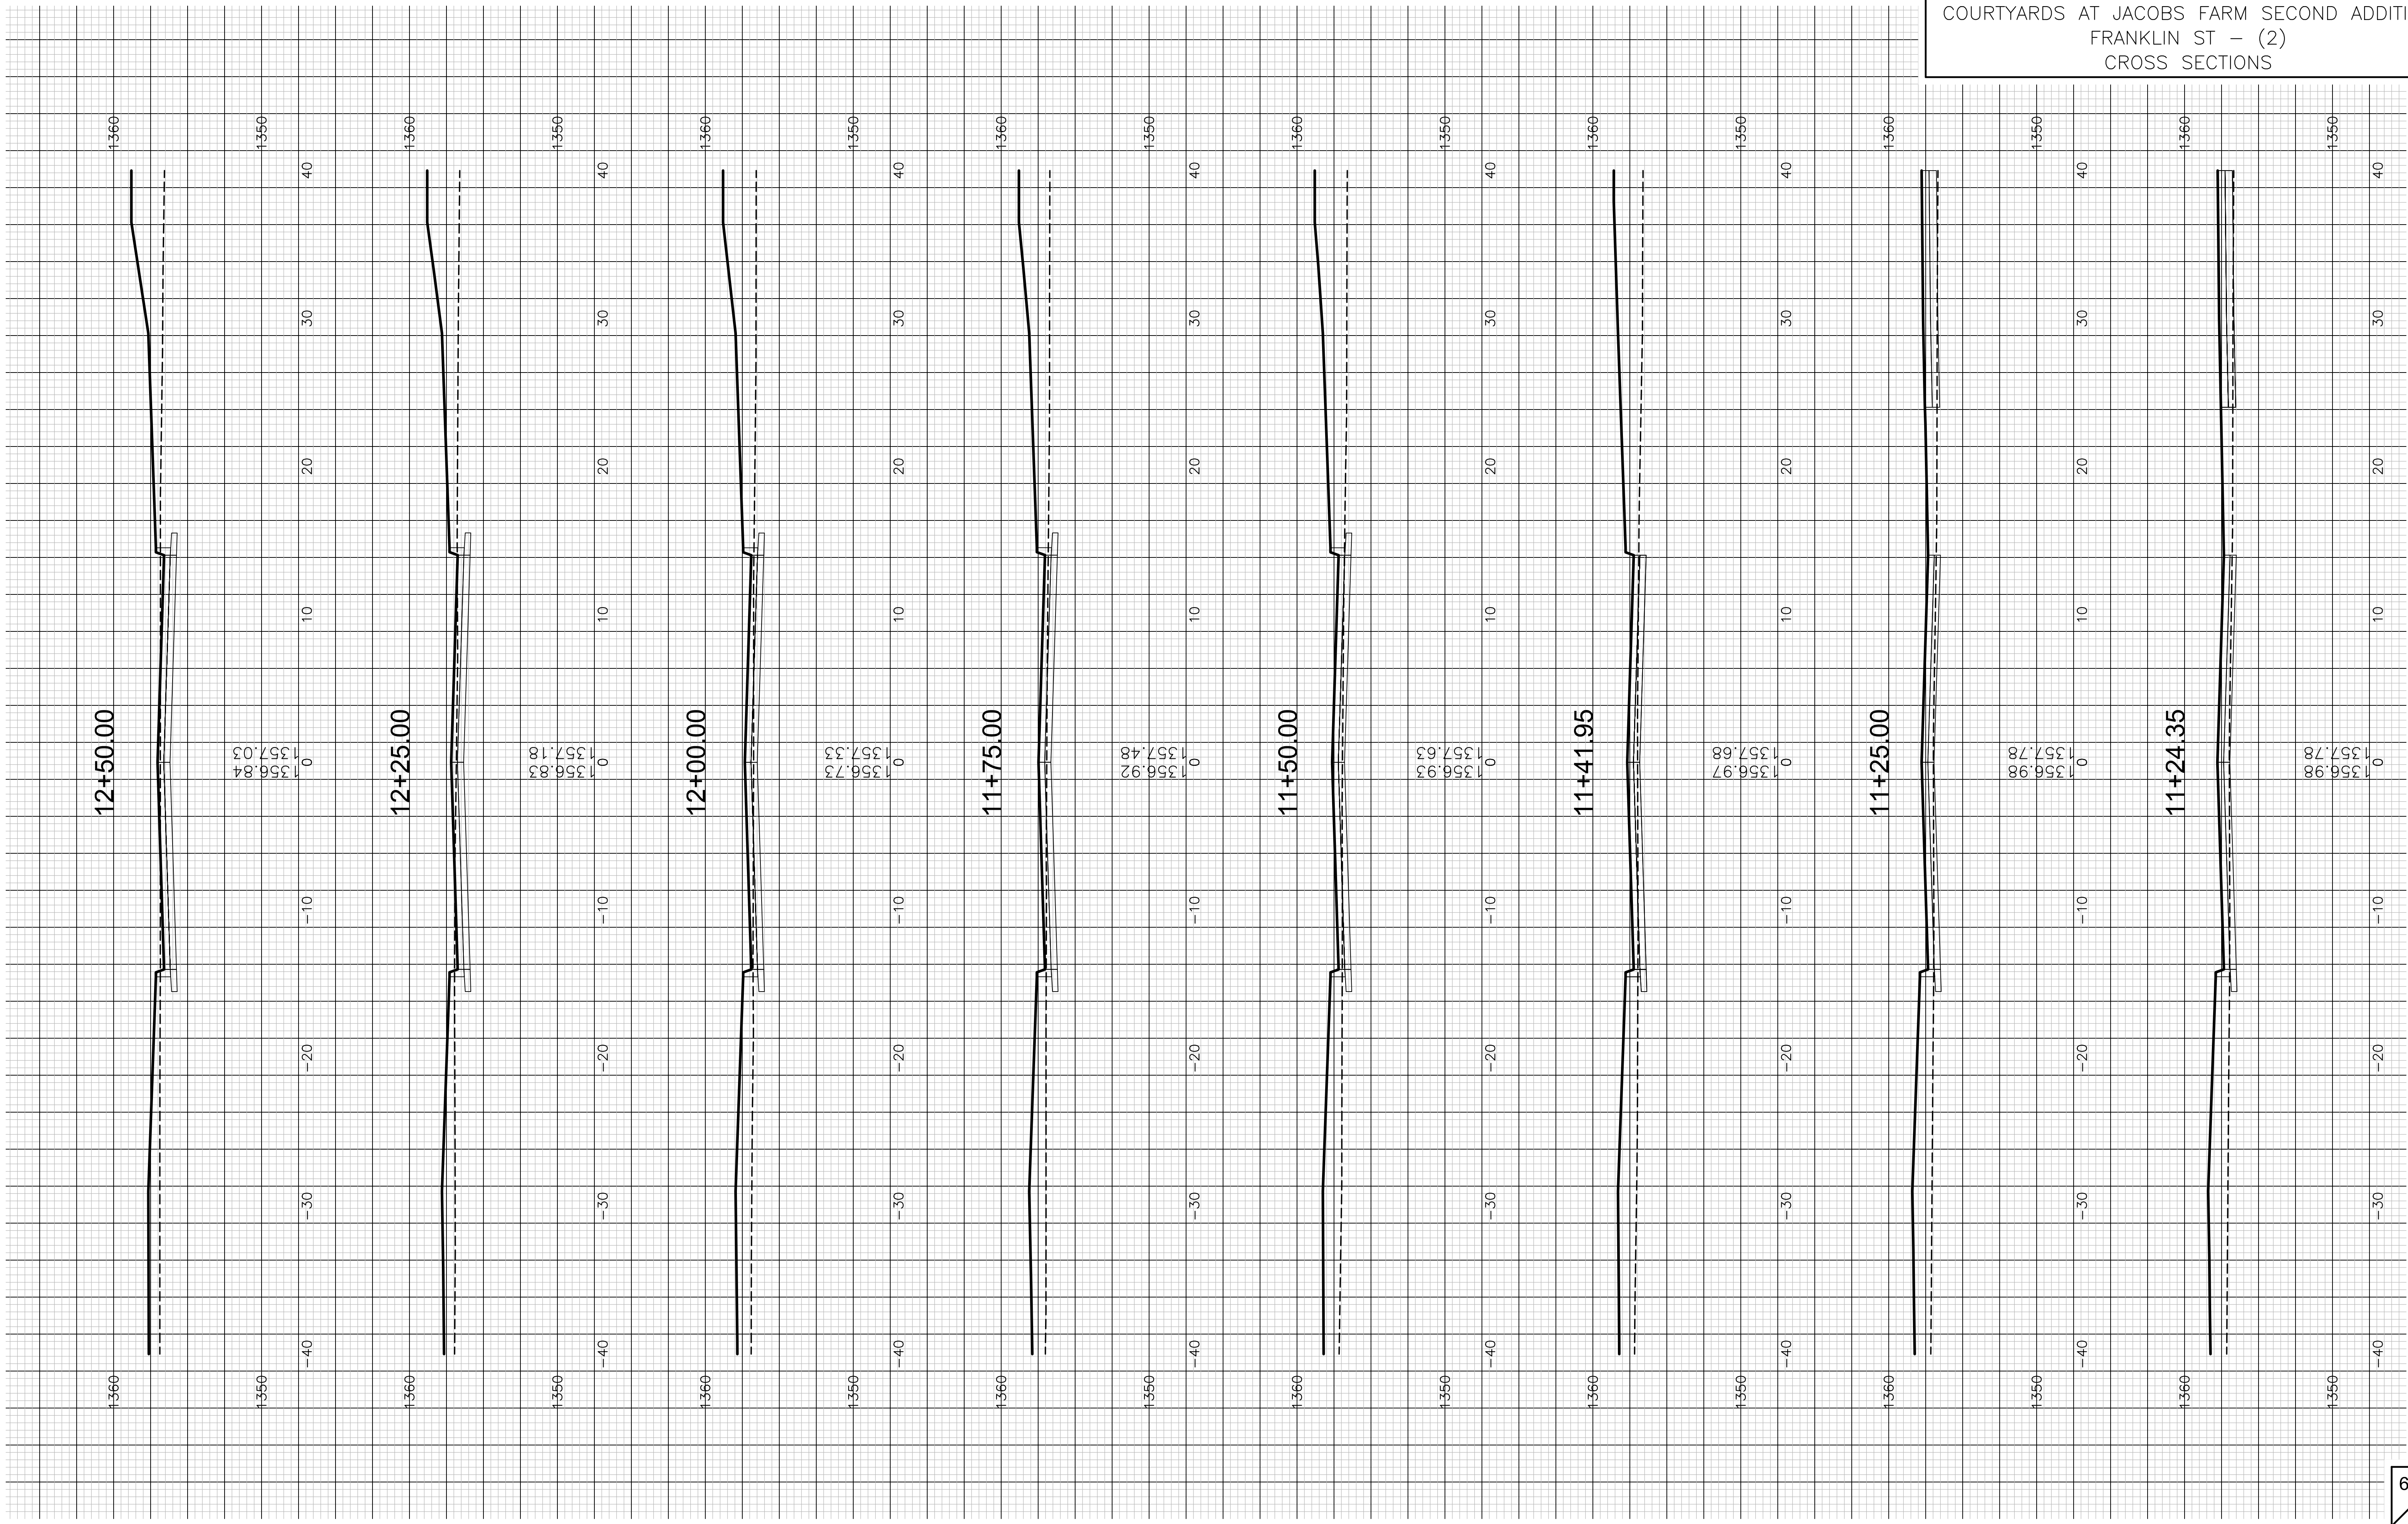

FRANKLIN ST