


COURTYARDS AT JACOBS FARM SECOND ADDITION  
FRANKLIN ST - (6)  
CROSS SECTIONS

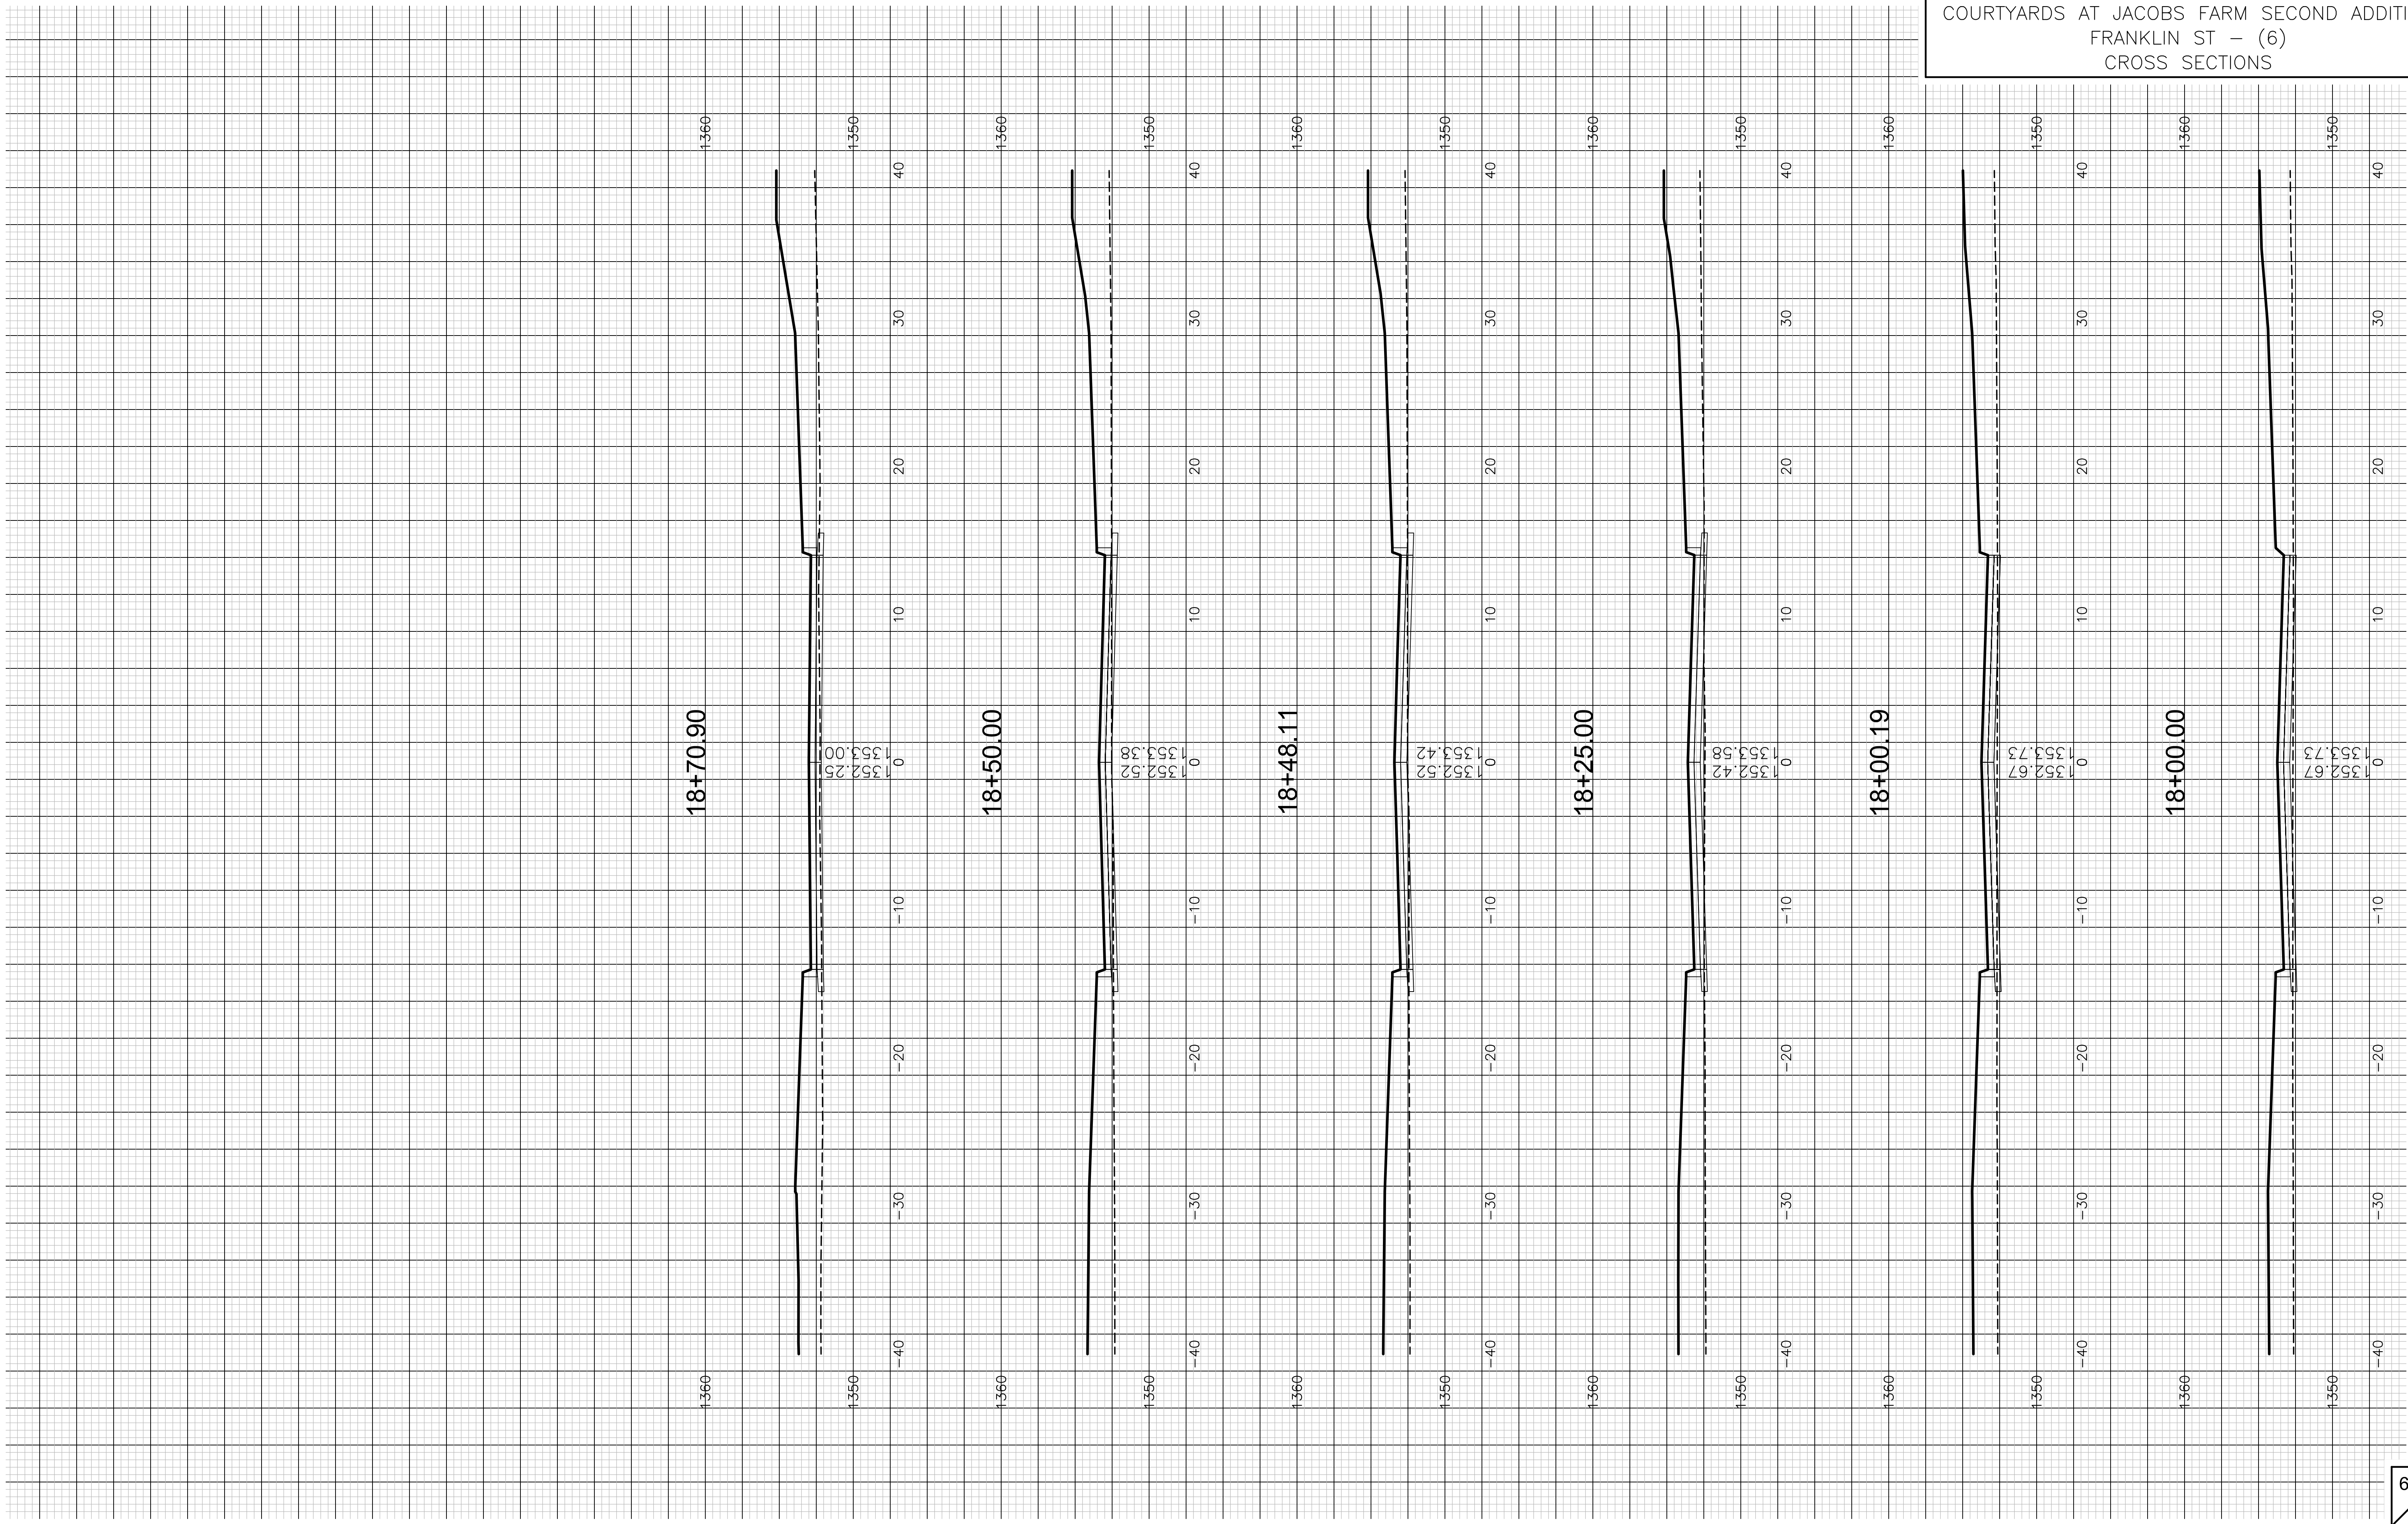

FRANKLIN ST