


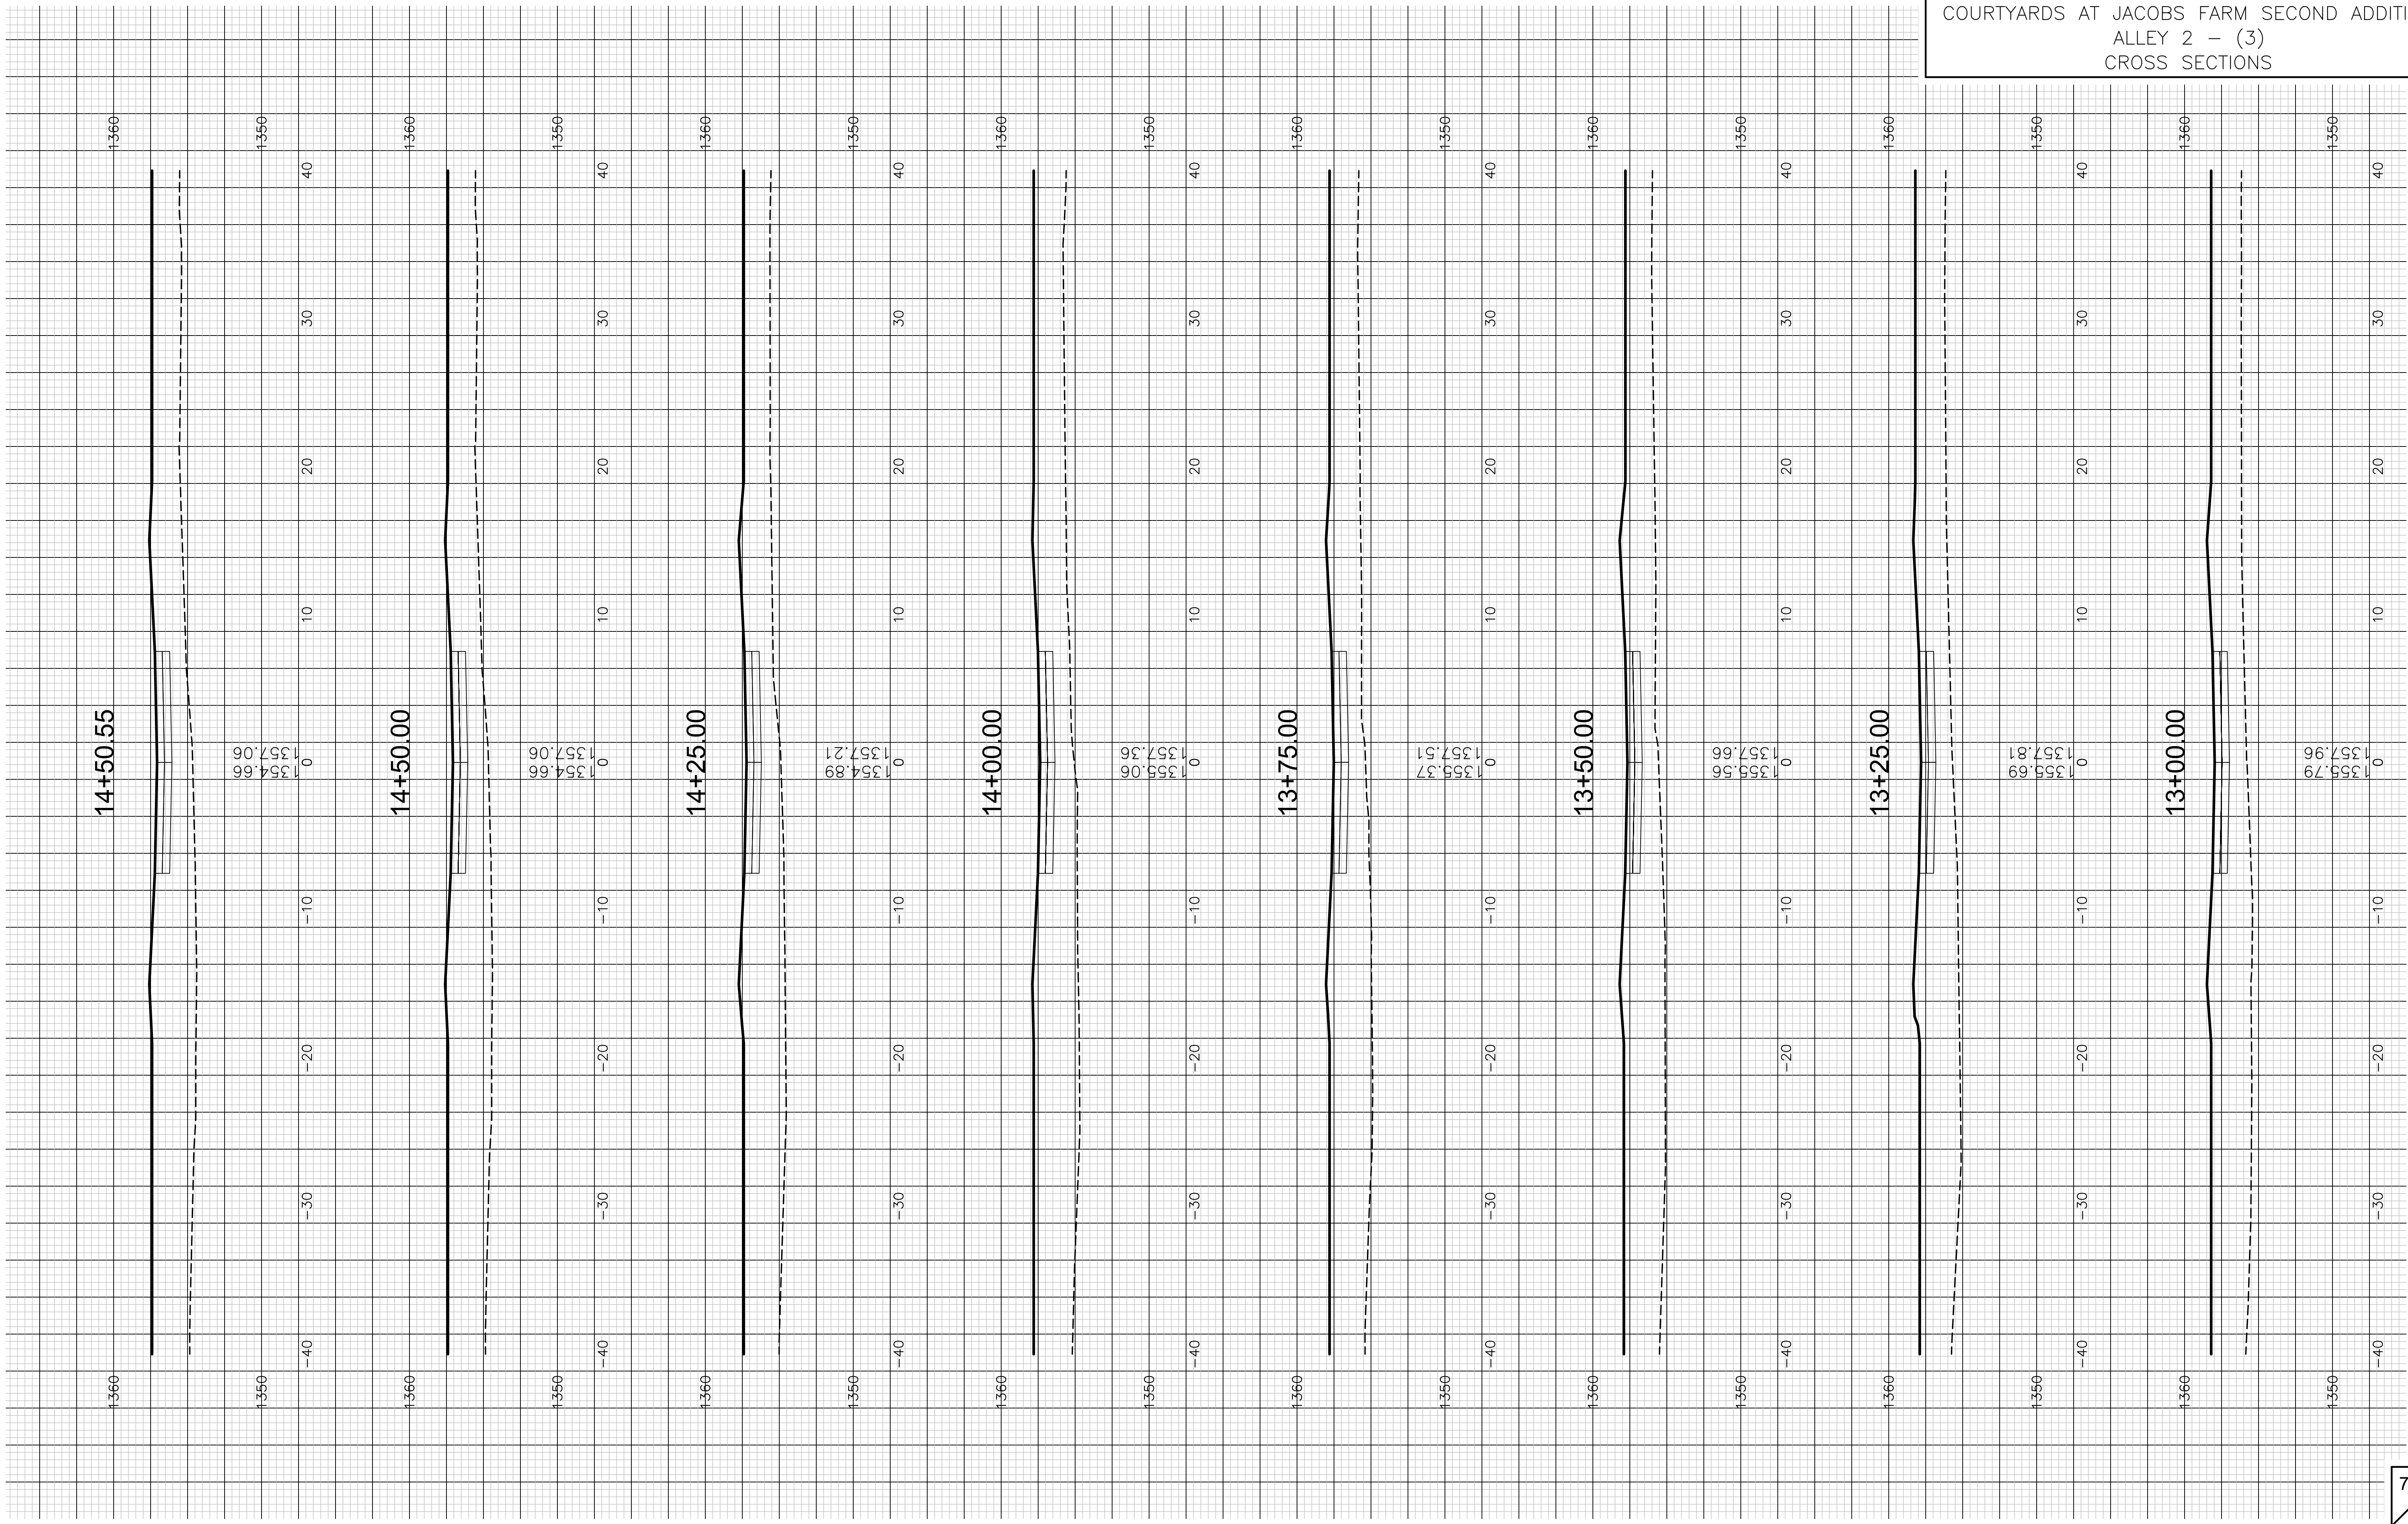

ALLEY 2