


COURTYARDS AT JACOBS FARM SECOND ADDITION
SILO ST (SIDE ST) – (2)
CROSS SECTIONS

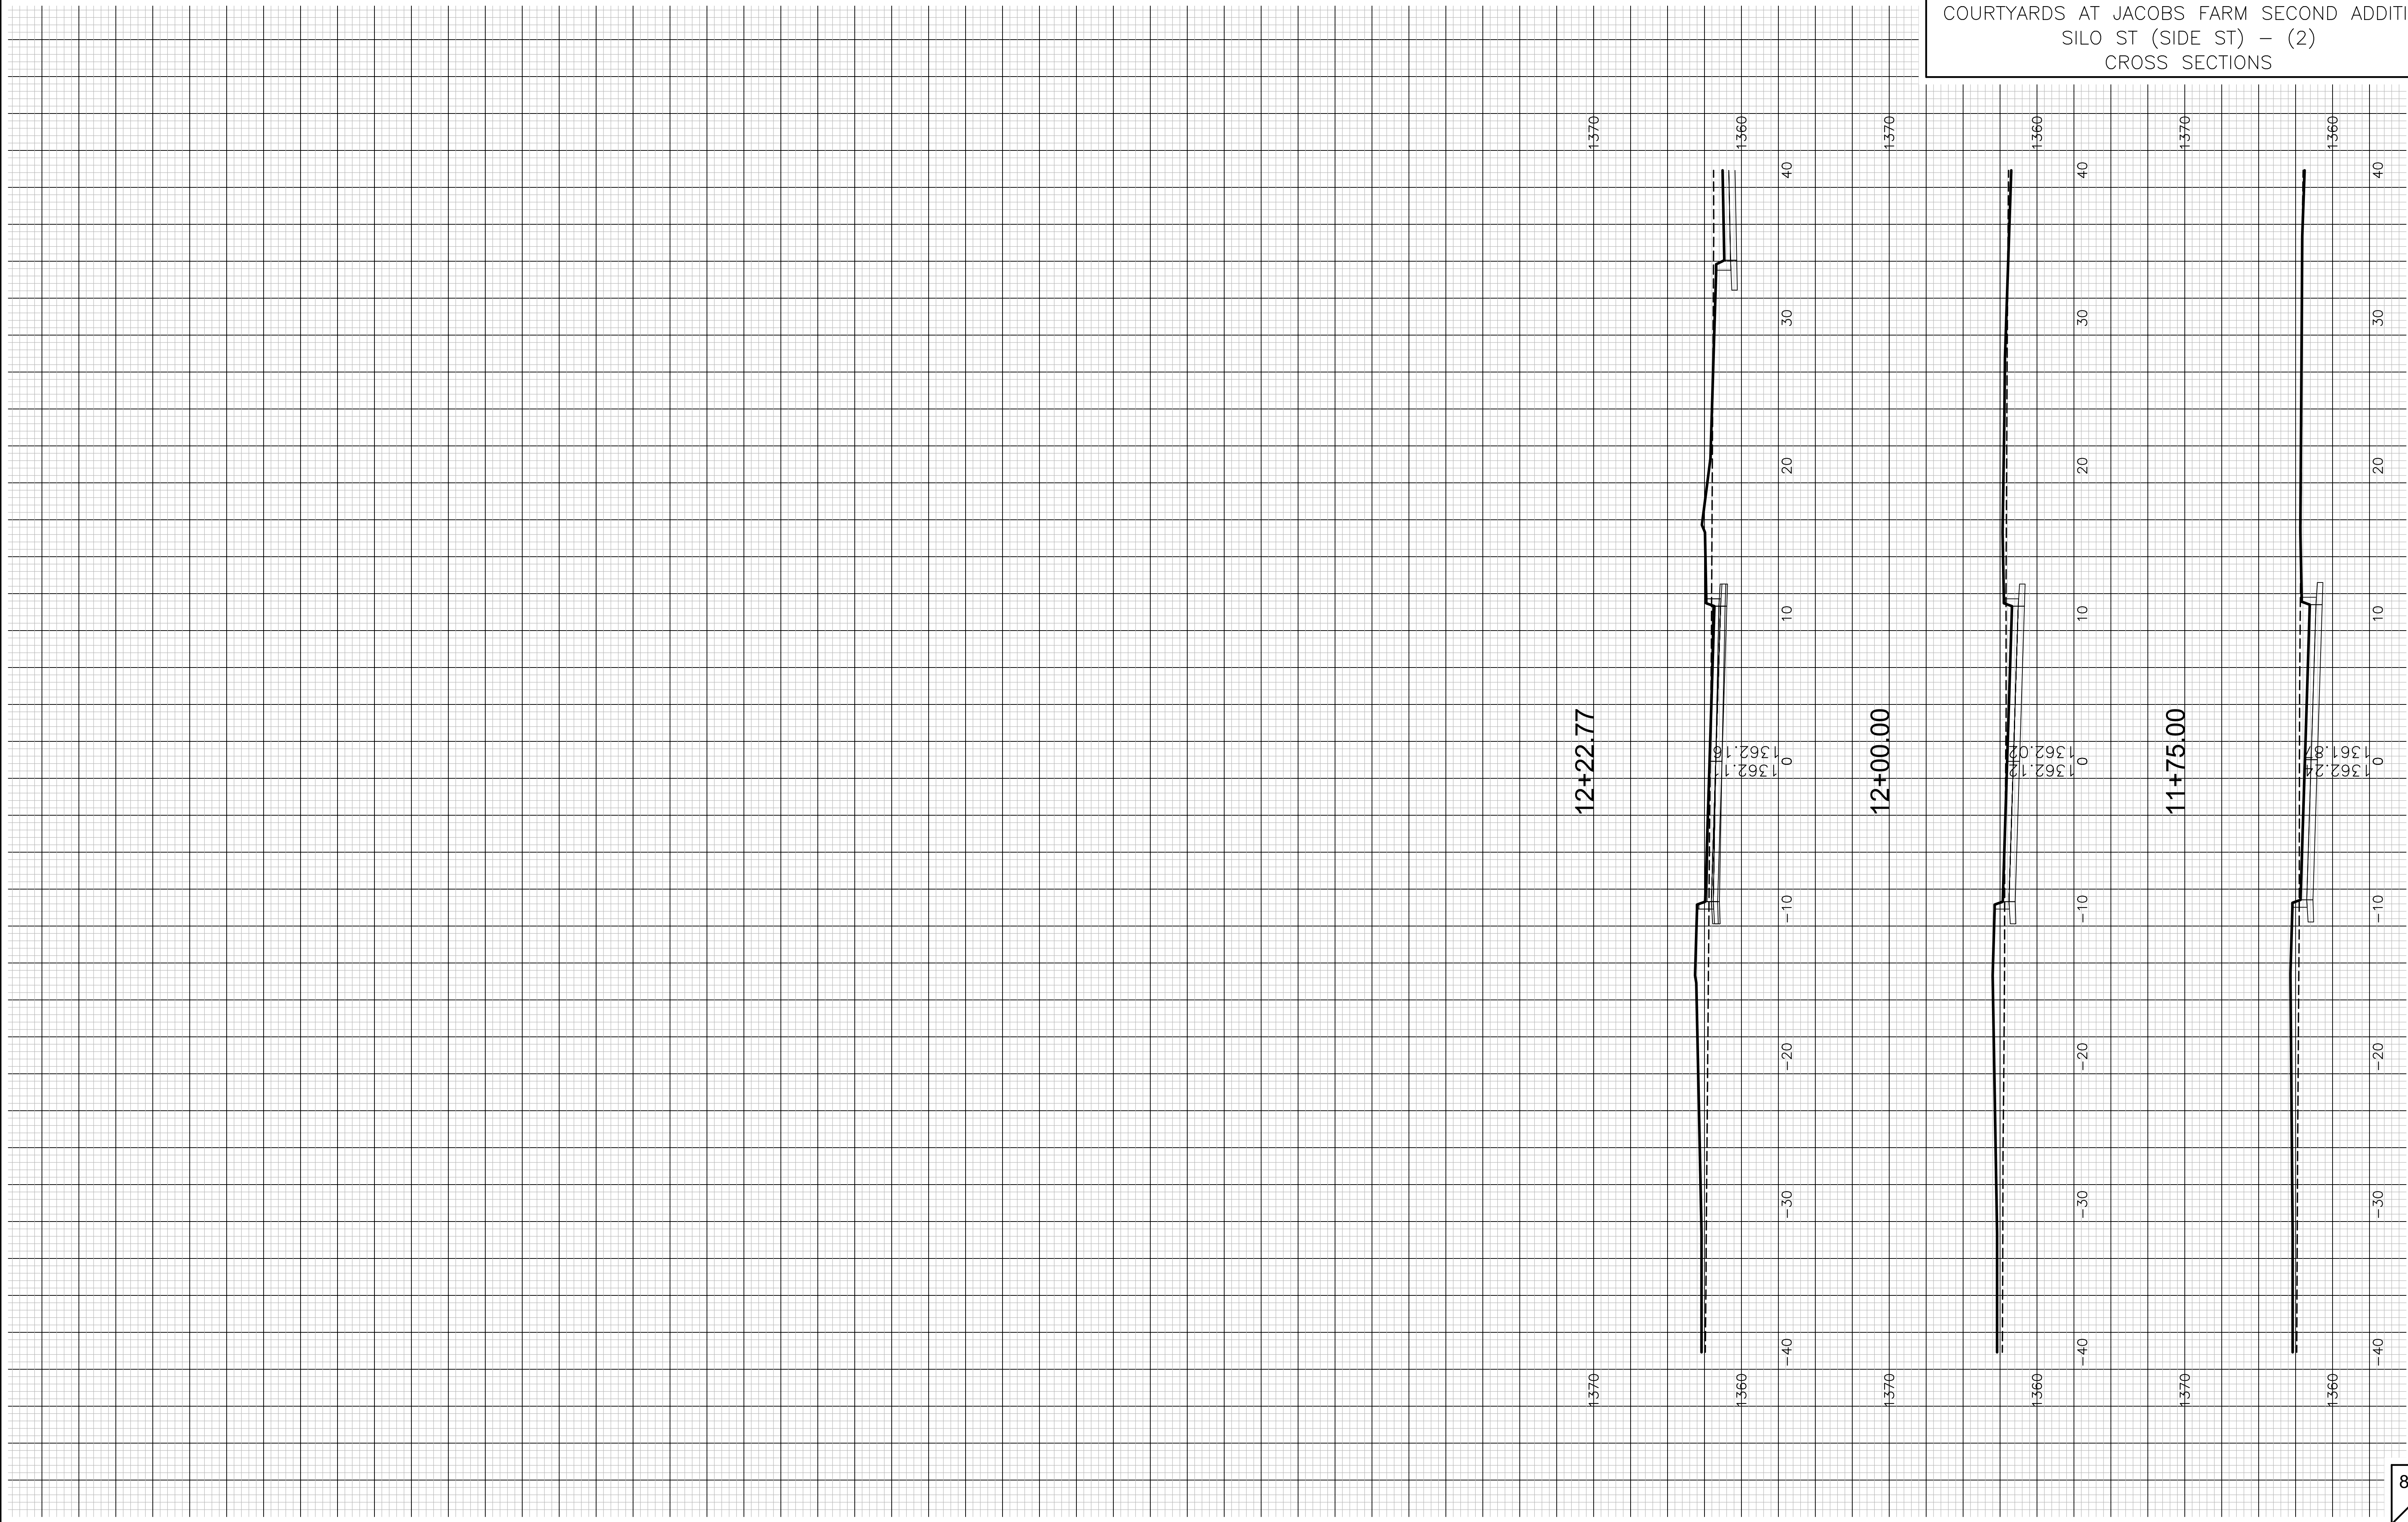

SILO ST (SIDE ST)