


COURTYARDS AT JACOBS FARM SECOND ADDITION
BARNWOOD ST – (2)
CROSS SECTIONS

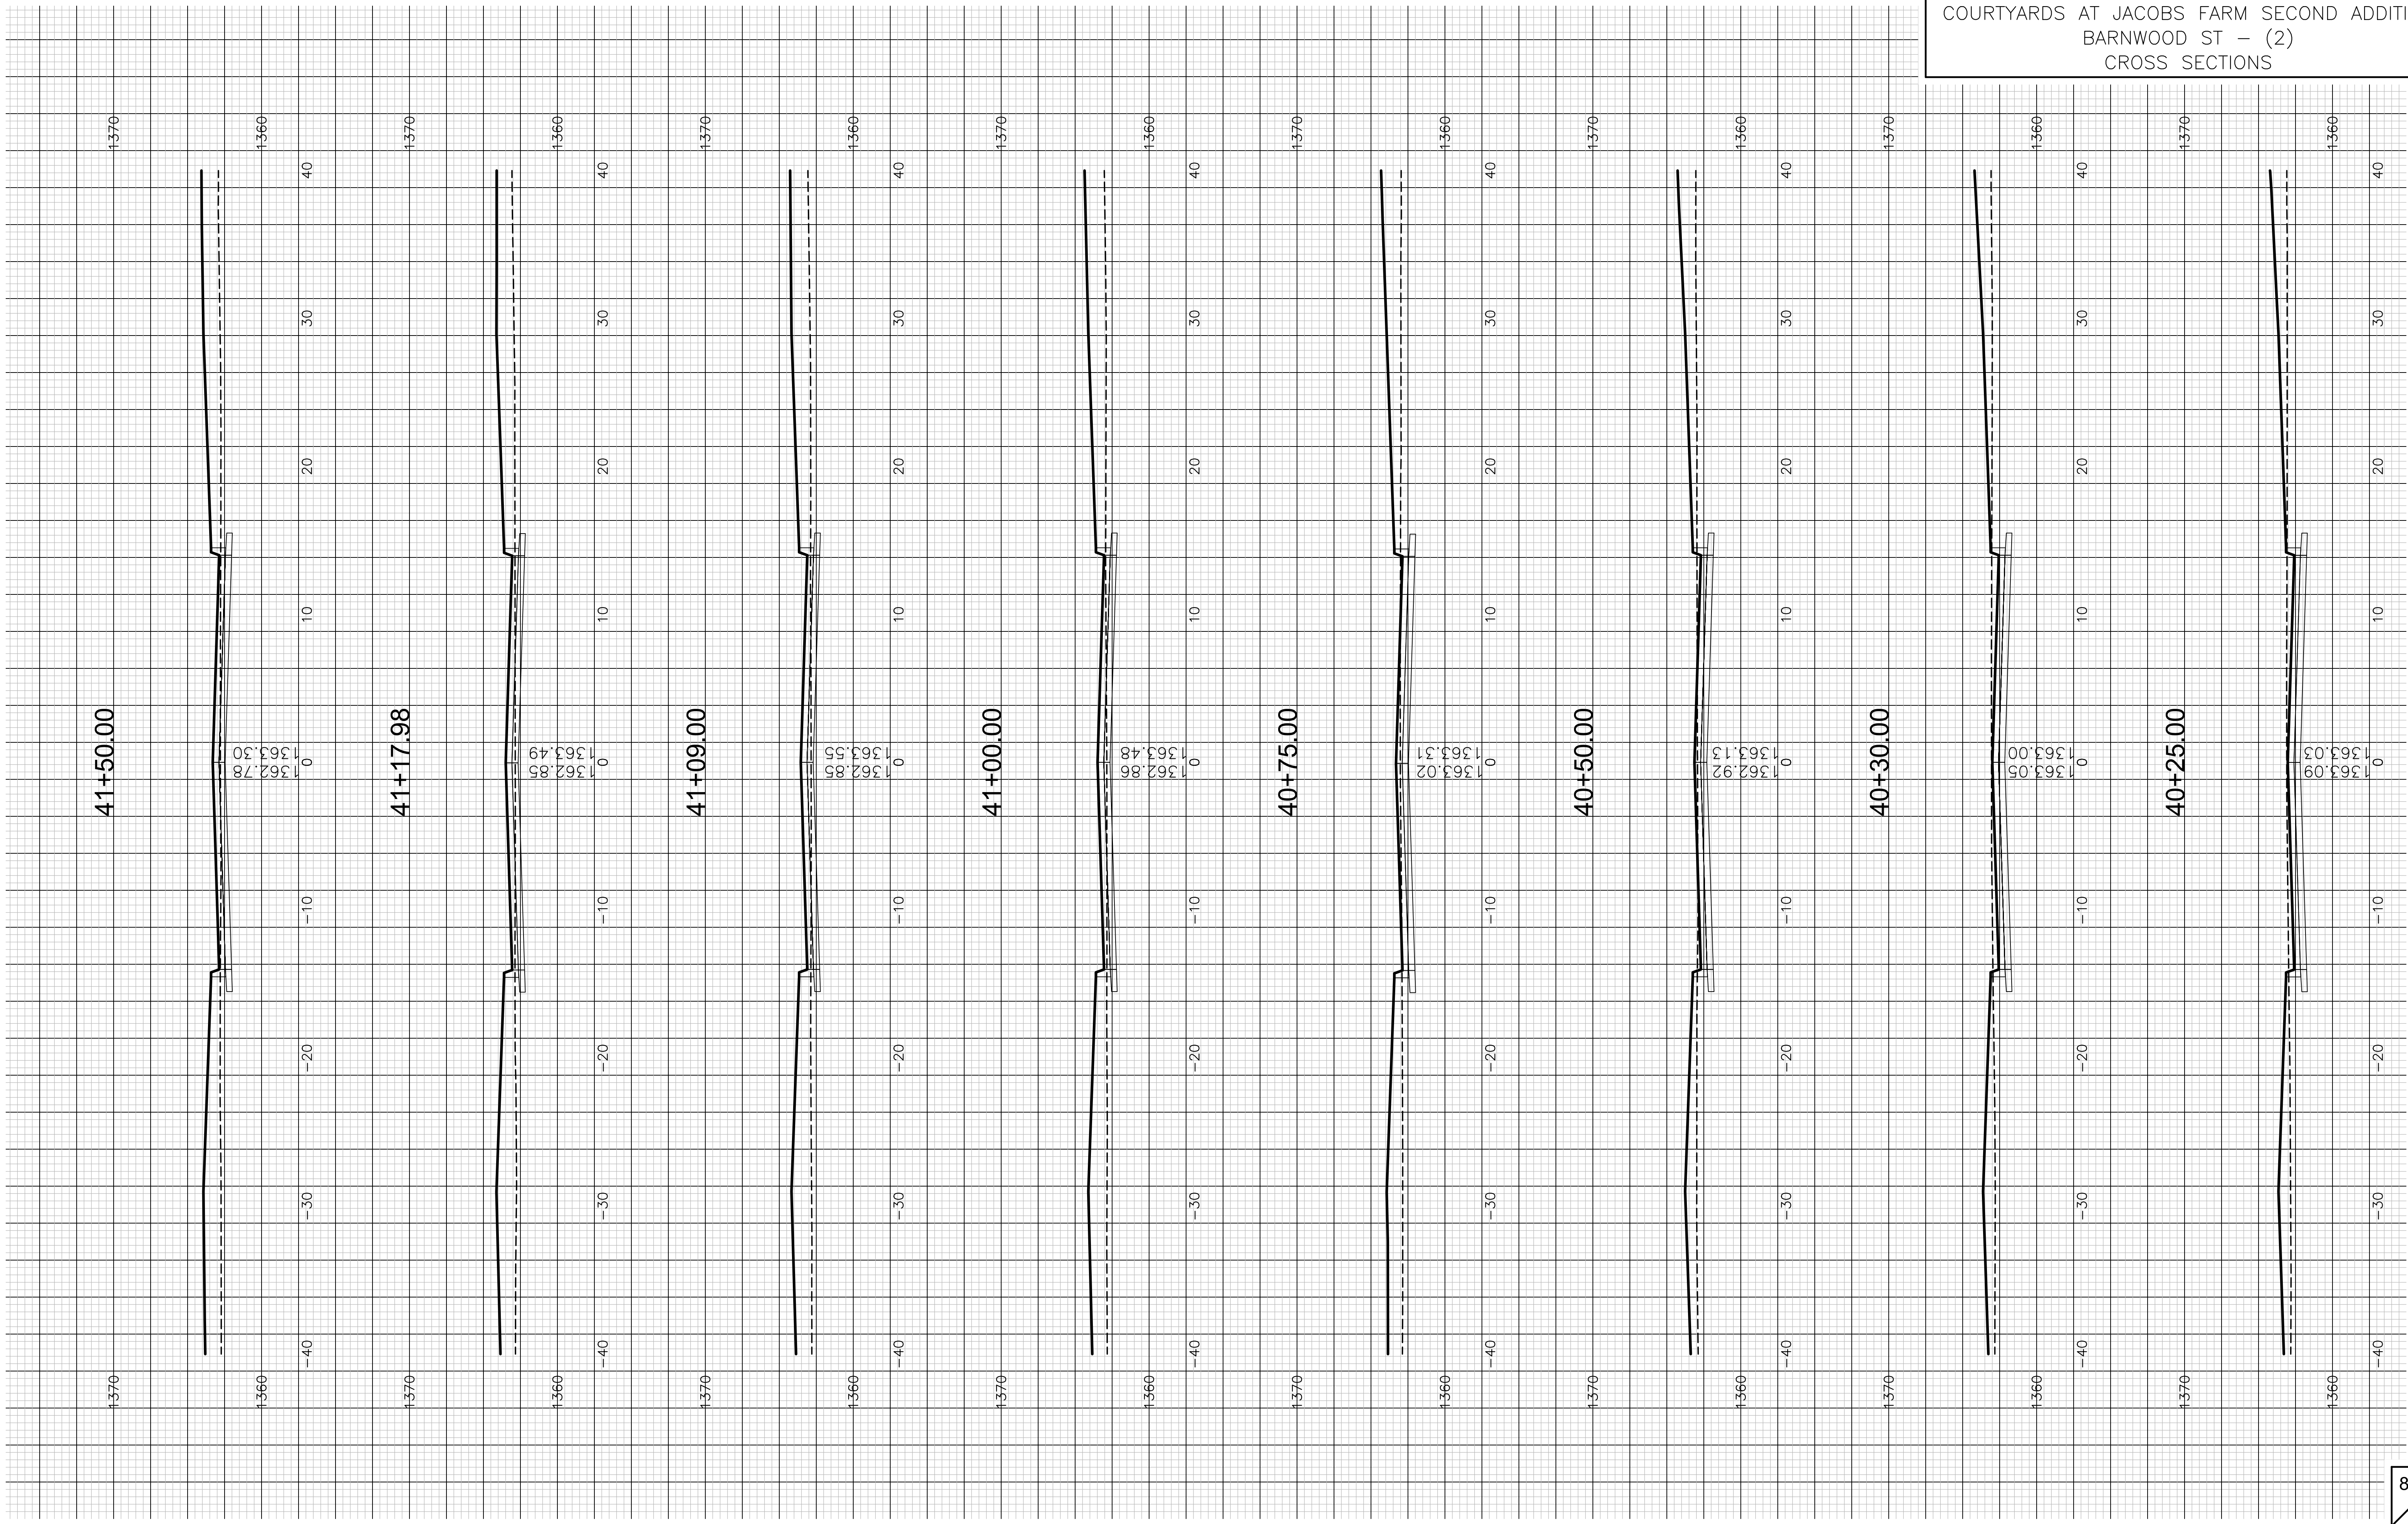

BARNWOOD ST