




46+25.00

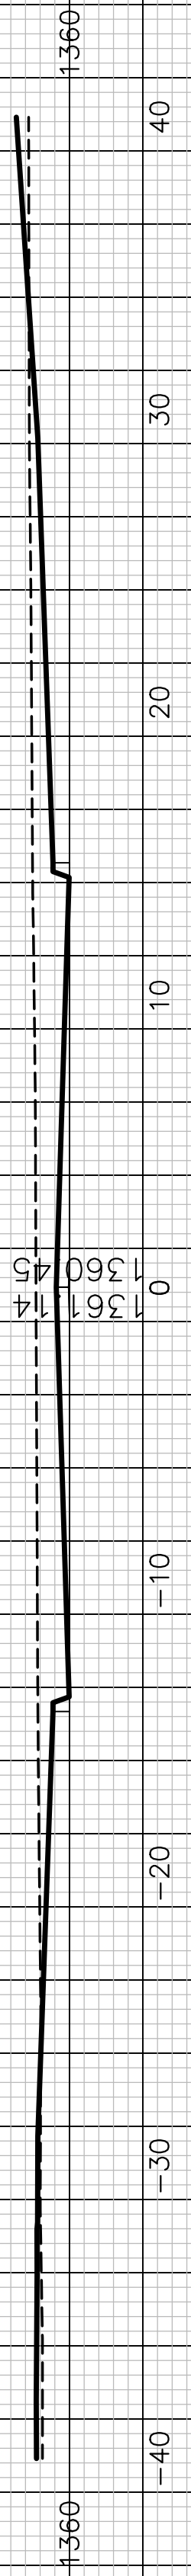


46+00.00

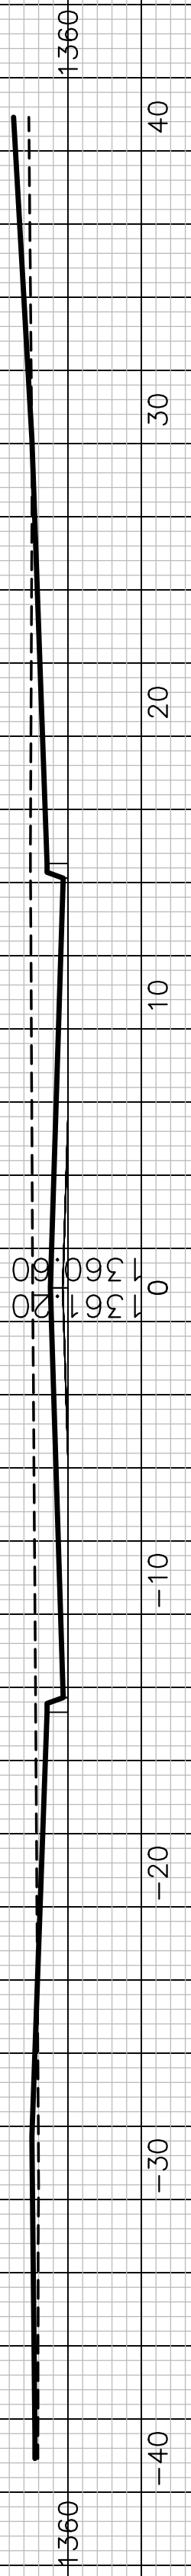


45+75.00

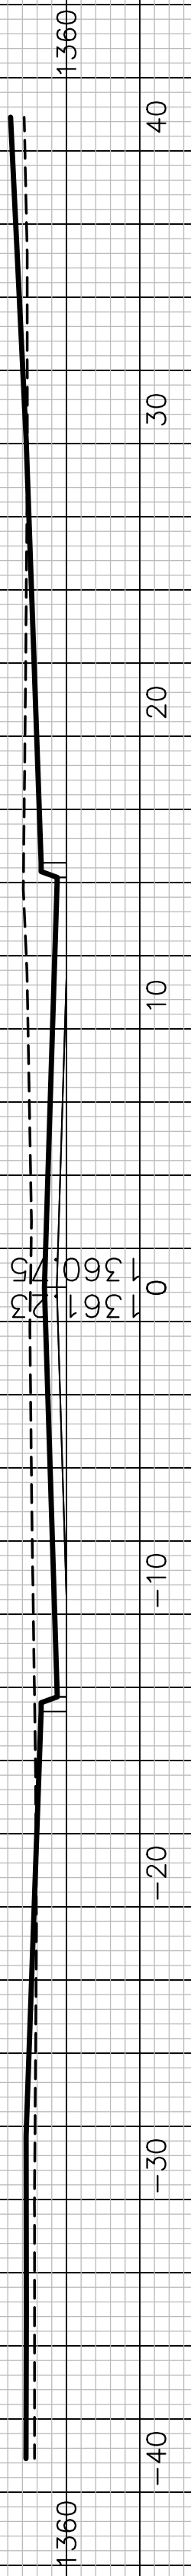

45+50.00

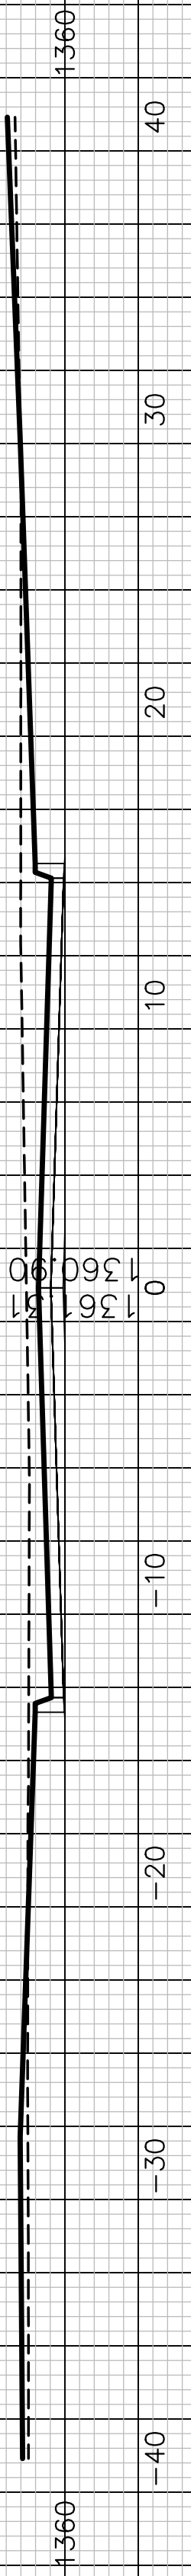

45+40.47

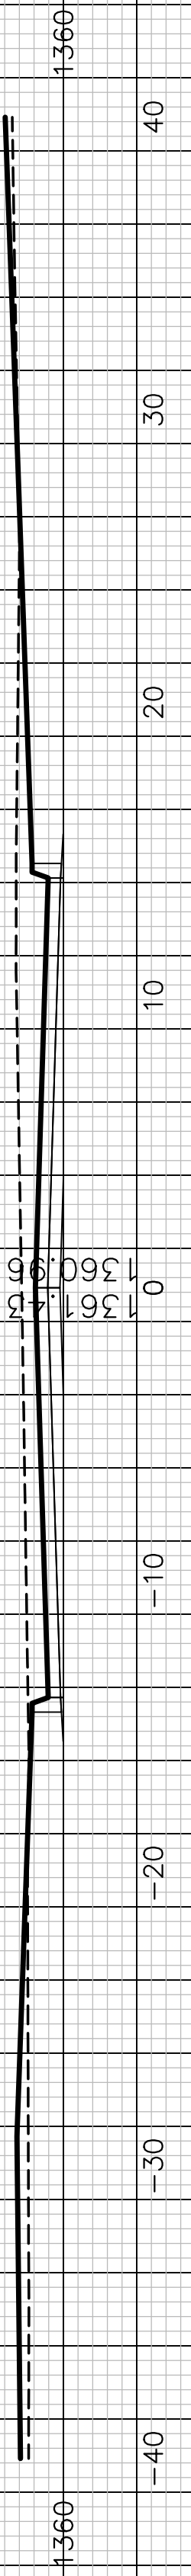

BARNWOOD ST