


COURTYARDS AT JACOBS FARM SECOND ADDITION
BARNWOOD ST (SIDE ST) – (1)
CROSS SECTIONS

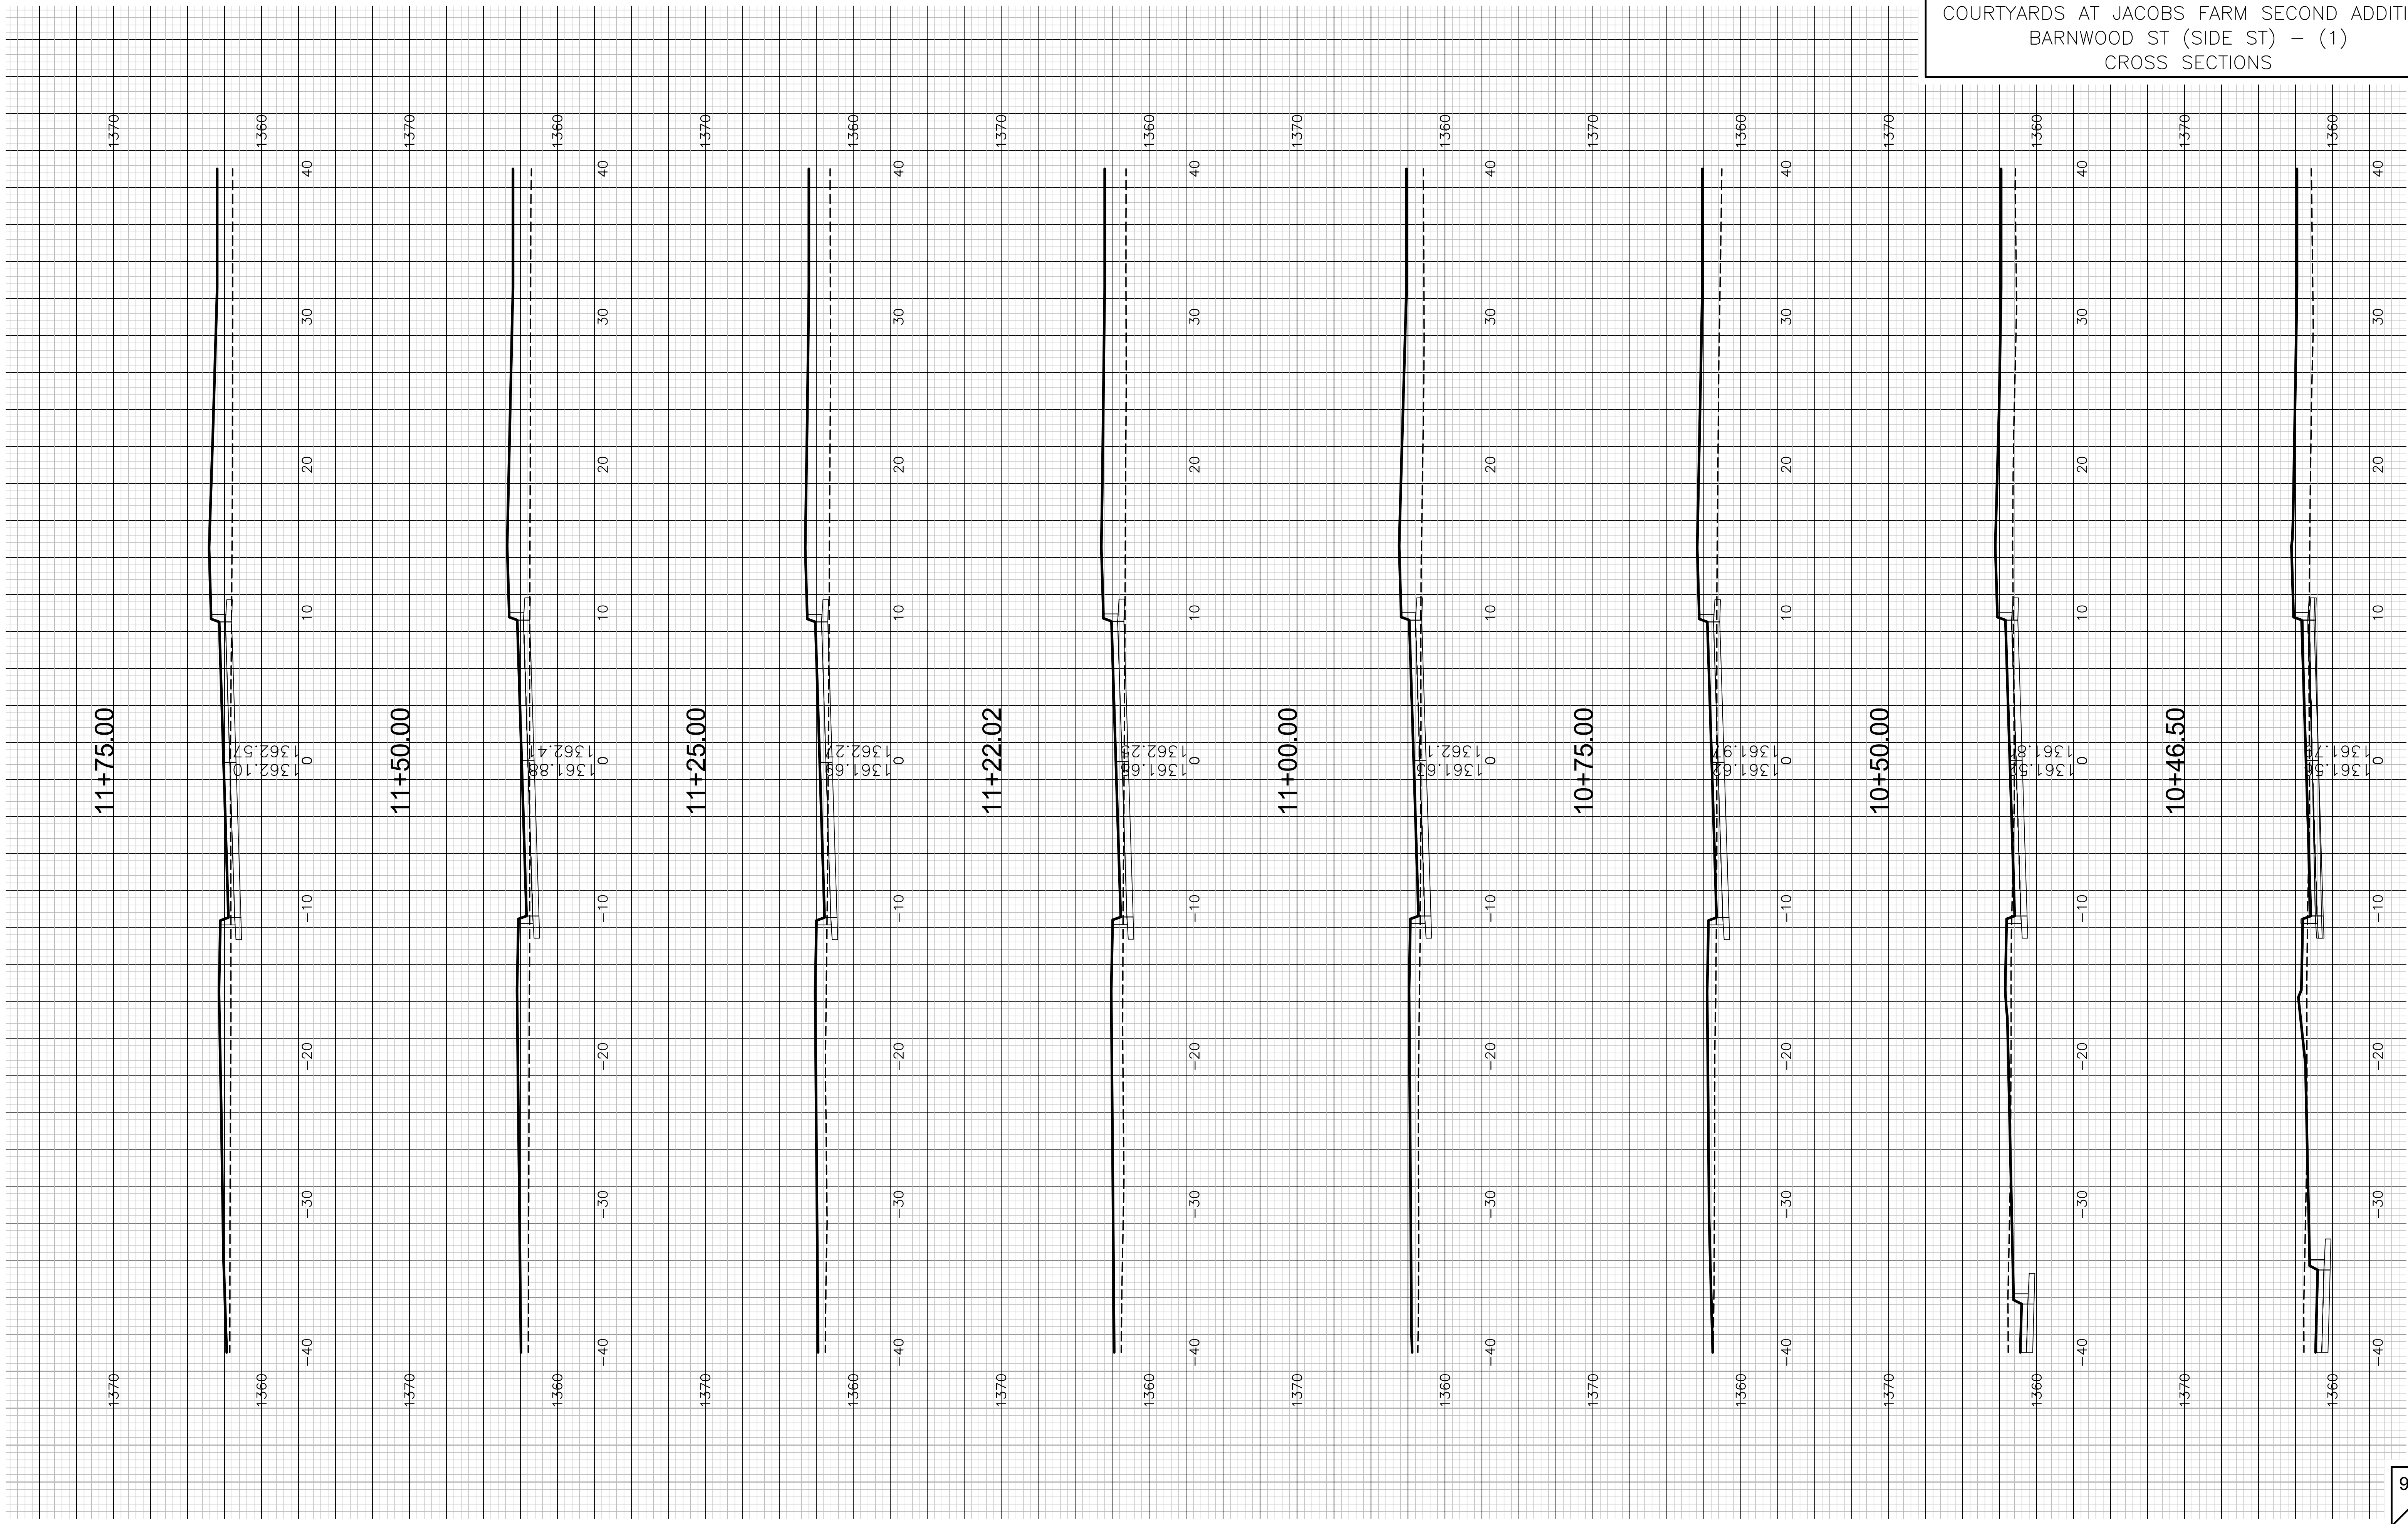

BARNWOOD ST (SIDE ST)