


COURTYARDS AT JACOBS FARM SECOND ADDITION
FARMHOUSE ST ENTRY (BL2) - (1)
CROSS SECTIONS

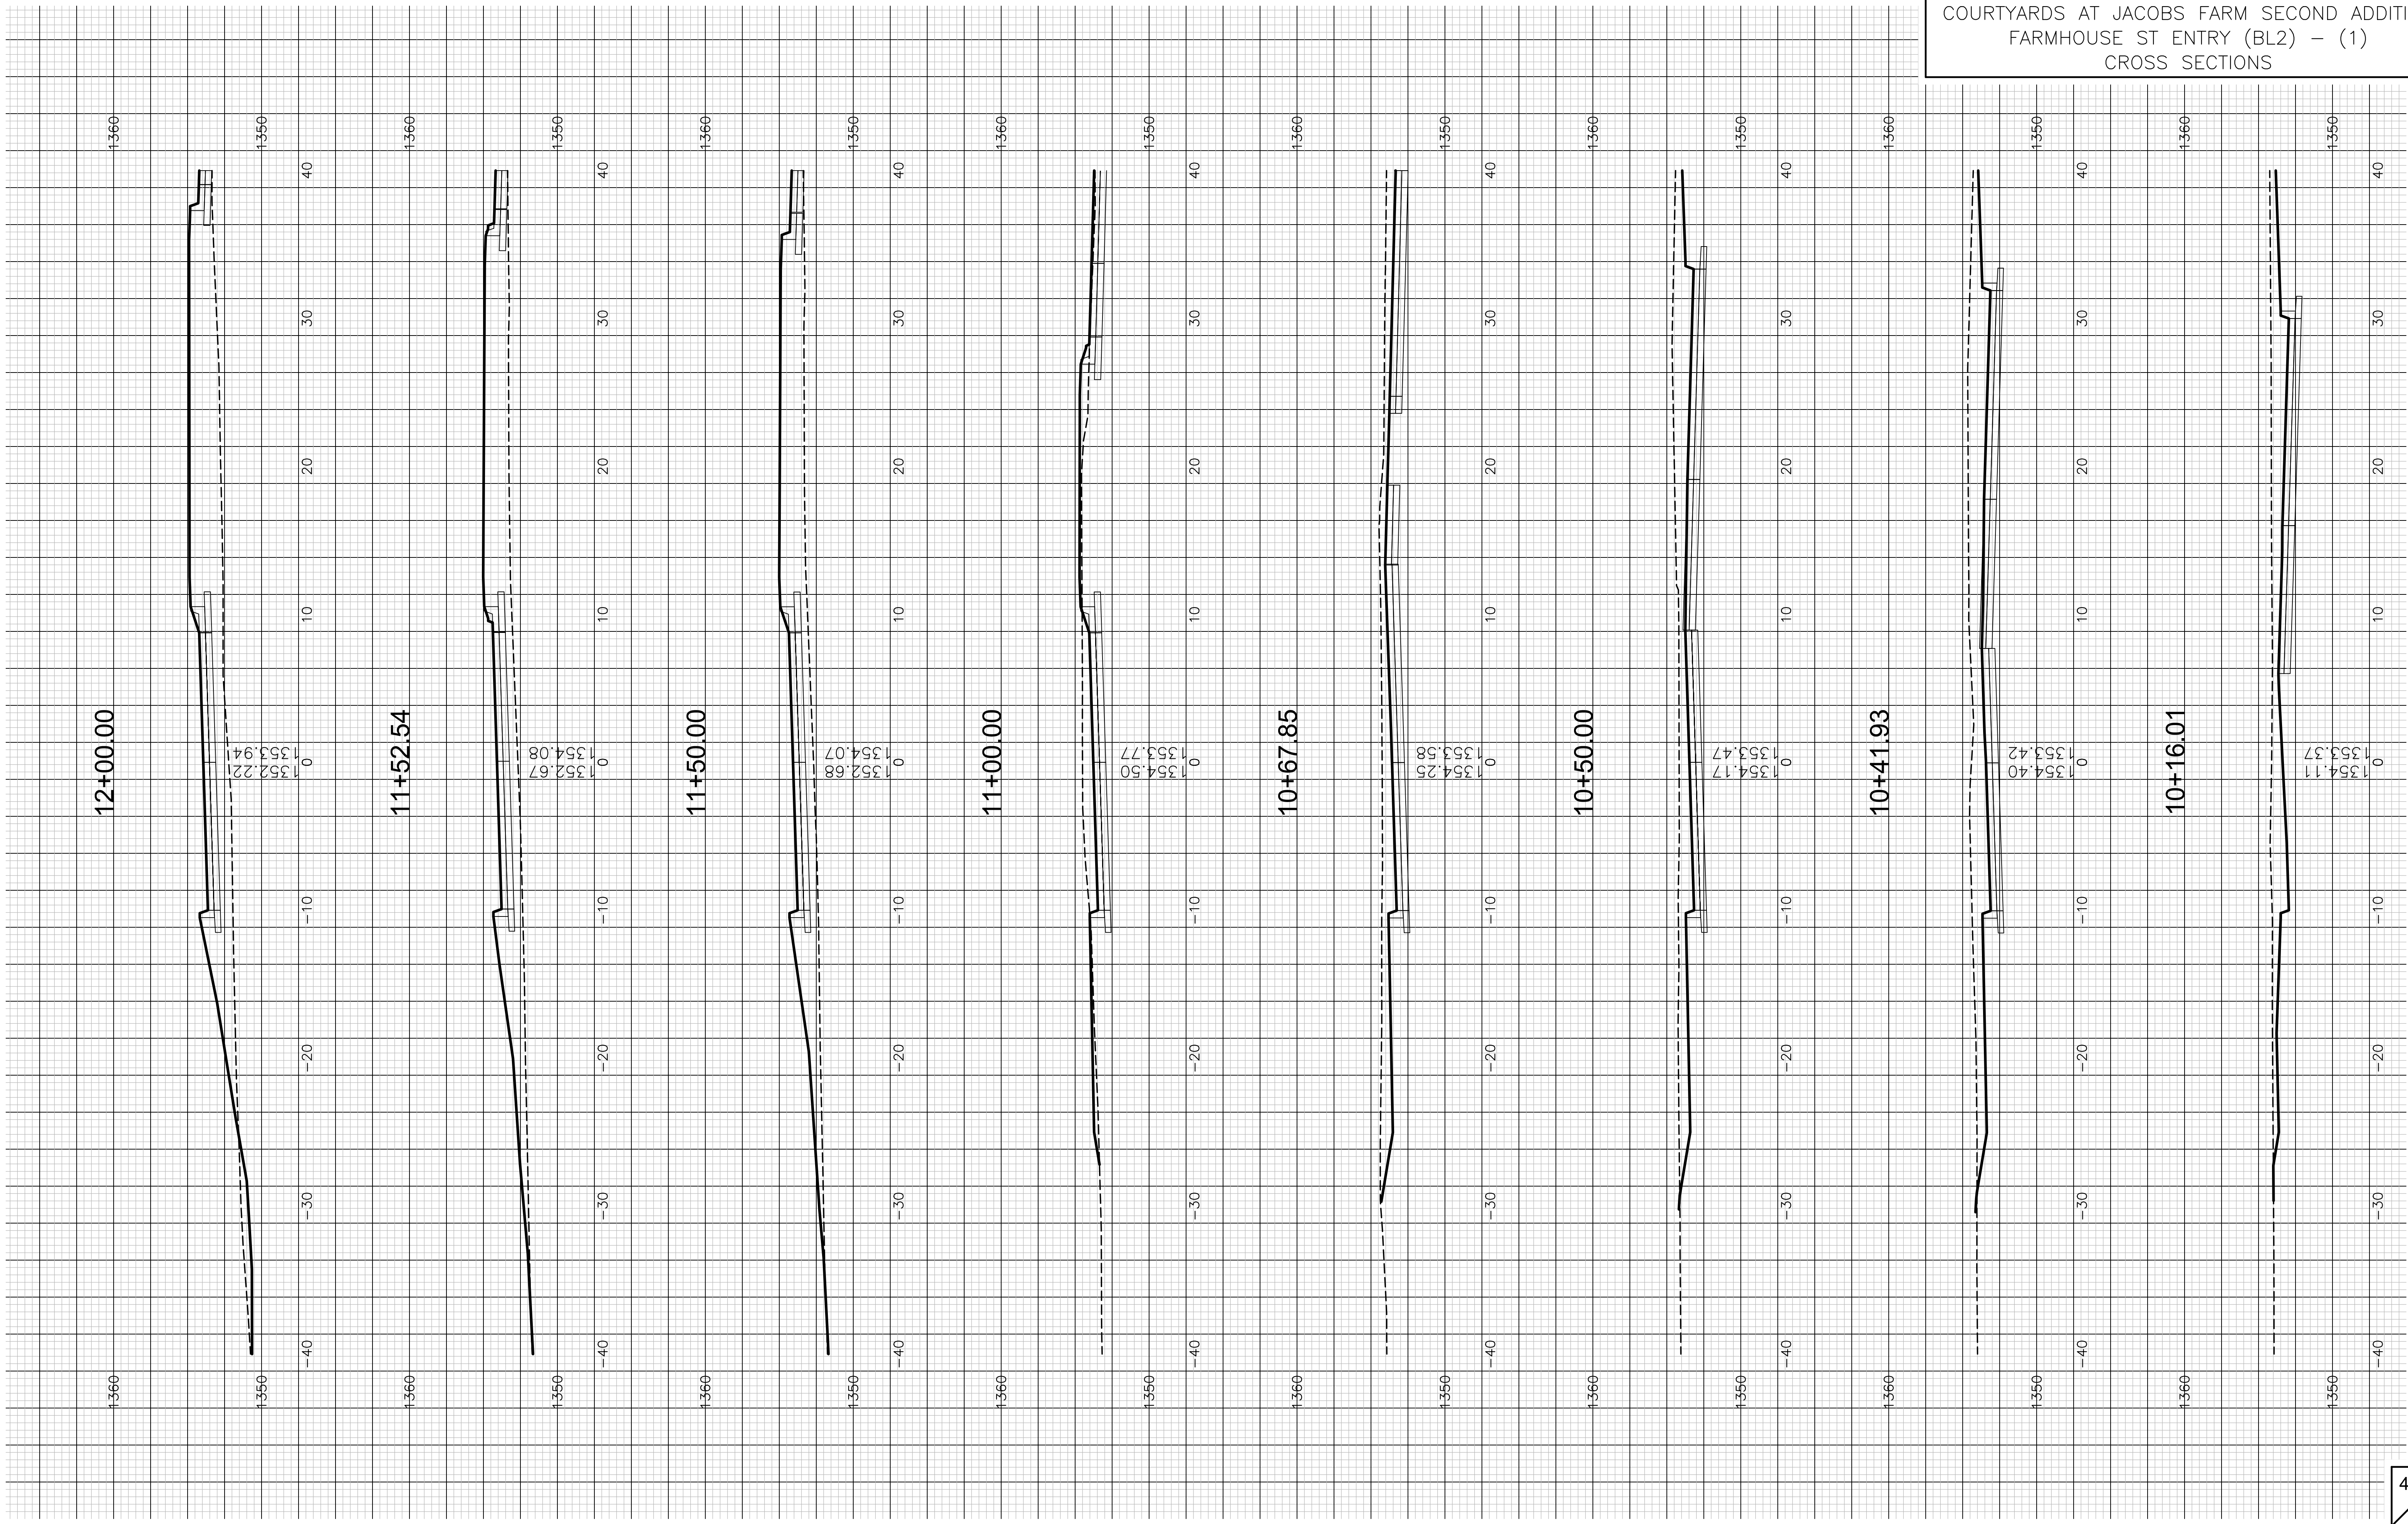

FARMHOUSE ST ENTRY (BL2)