


COURTYARDS AT JACOBS FARM SECOND ADDITION
FARMHOUSE ST – (1)
CROSS SECTIONS

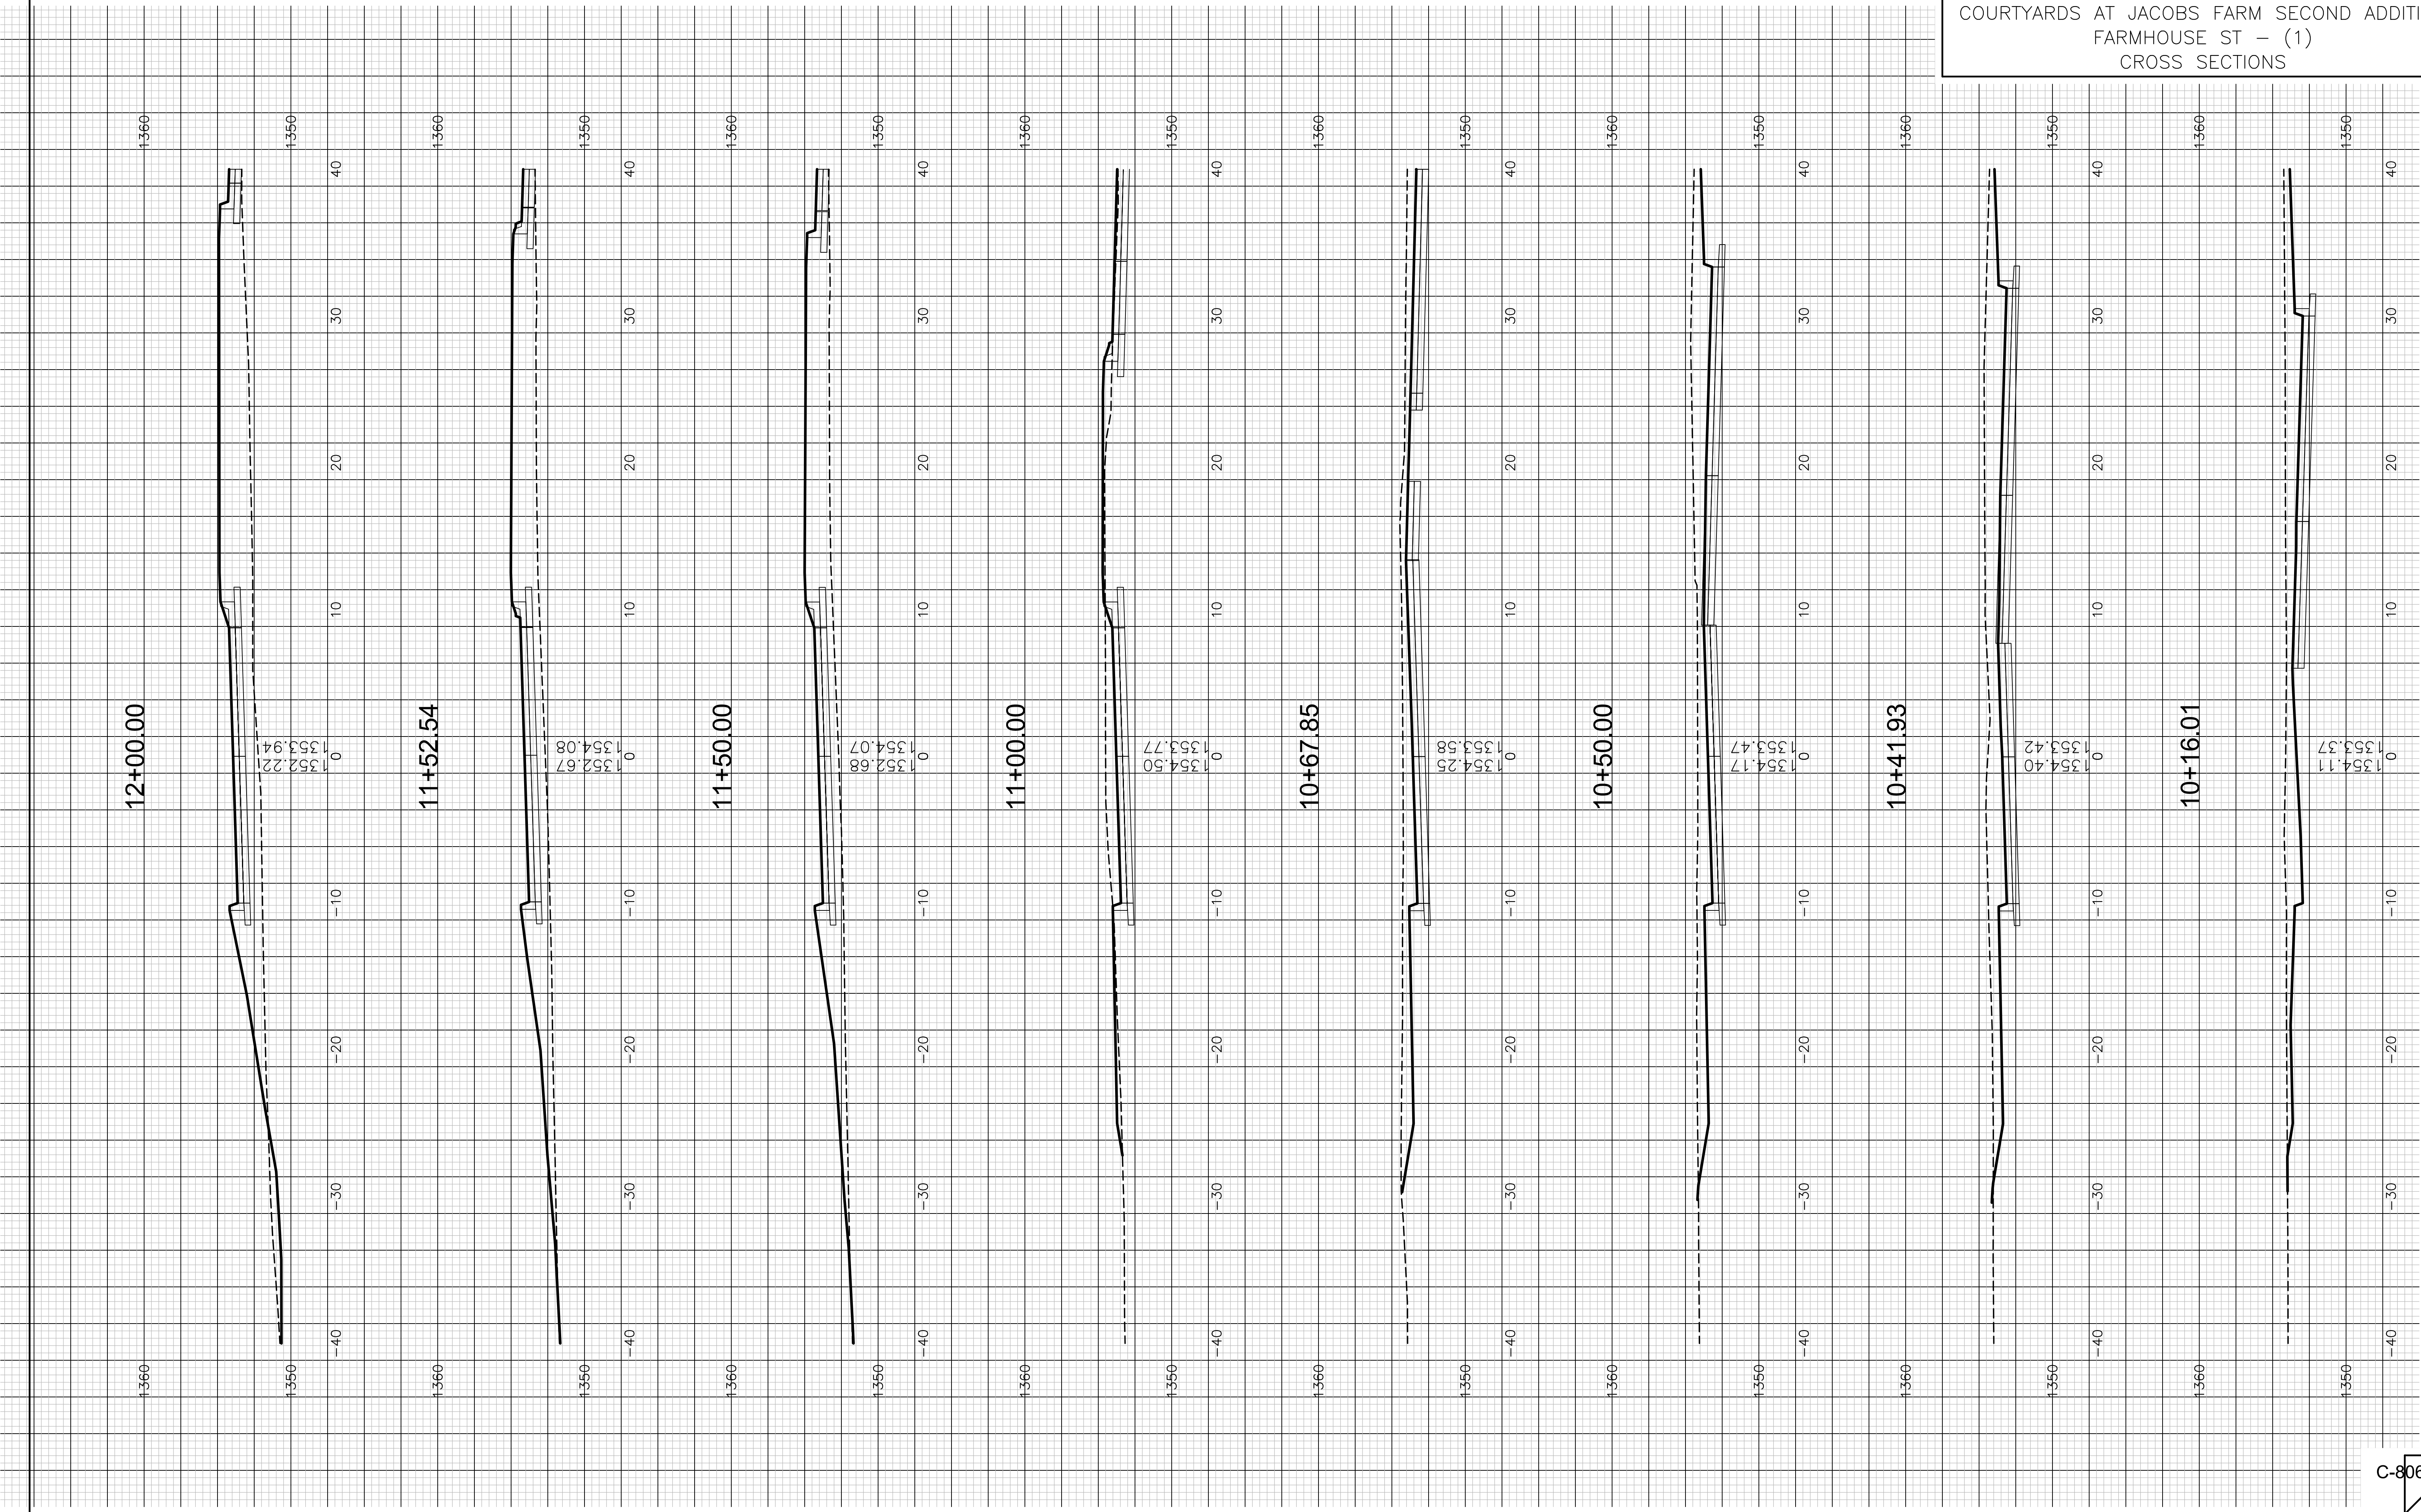

STREET NAME