


13+76.74

1360

1360

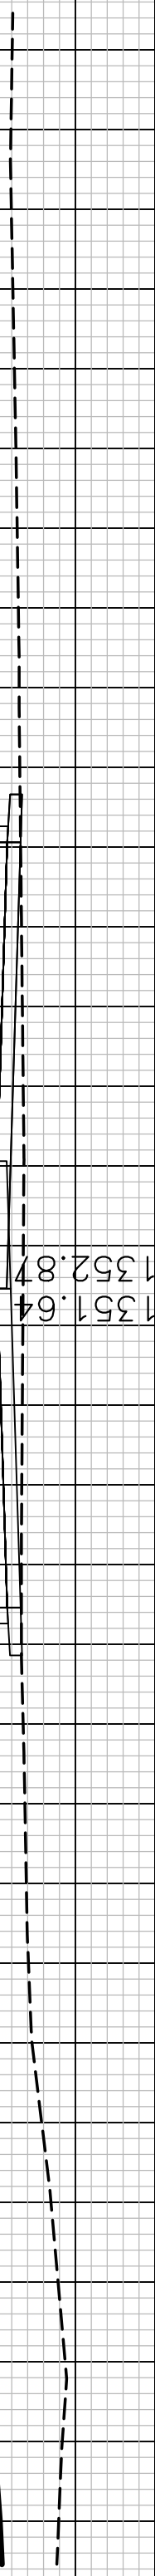


1351.64
1352.87
0

13+50.00

1360

1360

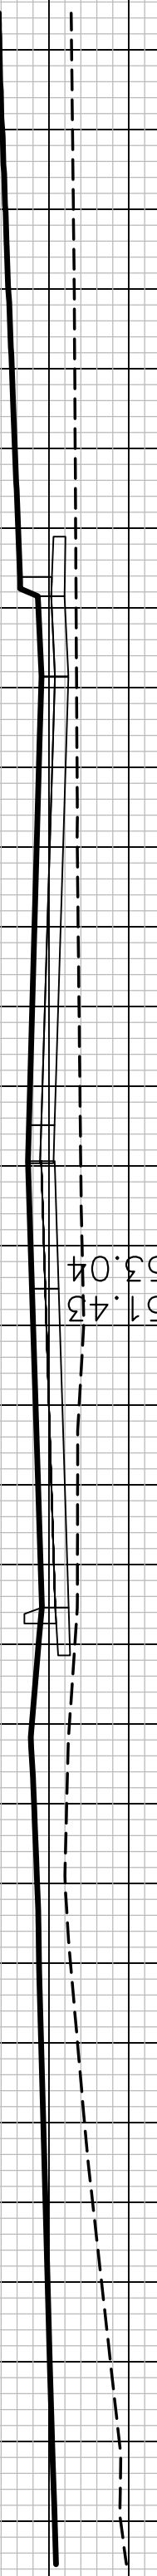


1351.48
1353.04
0

13+06.98

1360

1360

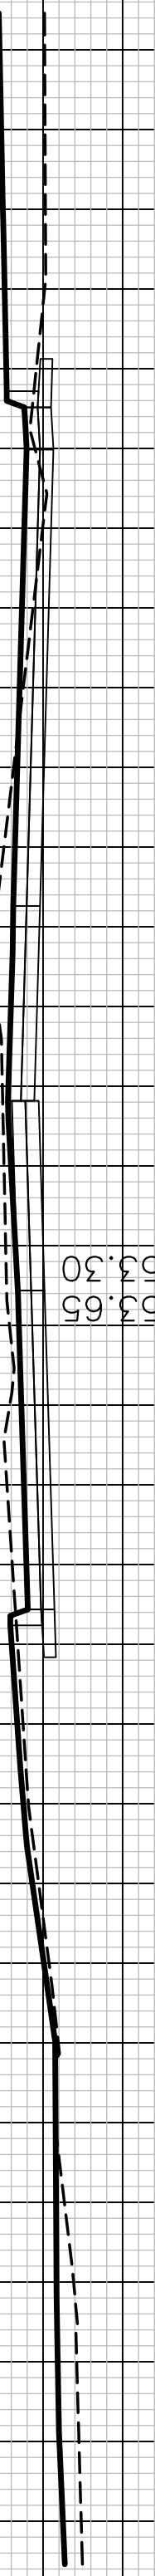


1353.65
1353.30
0

13+00.00

1360

1360

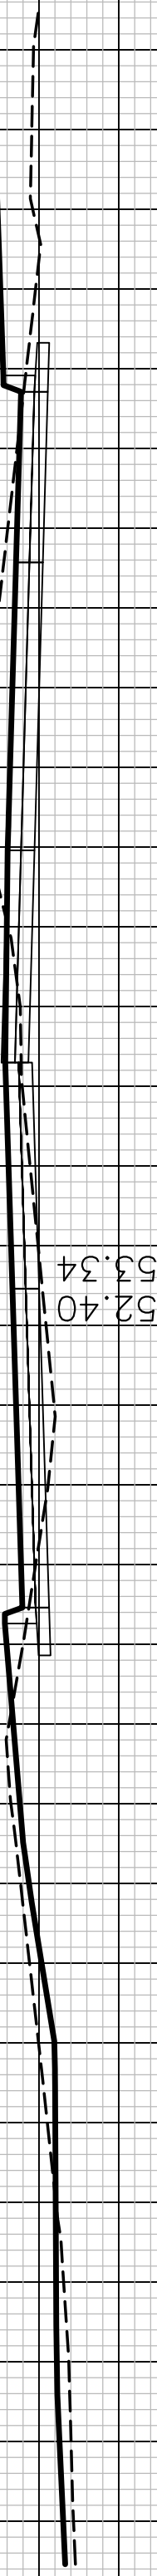


1352.40
1353.34
0

12+50.00

1360

1360

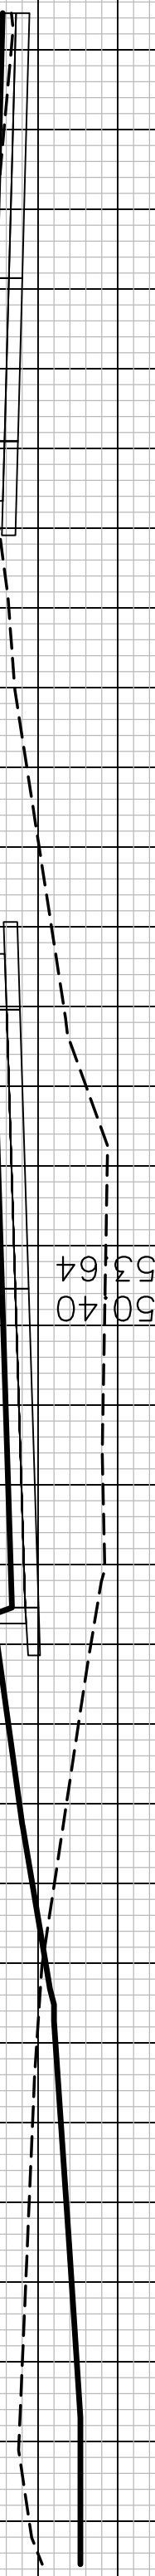


1350.40
1353.64
0

12+37.22

1360

1360

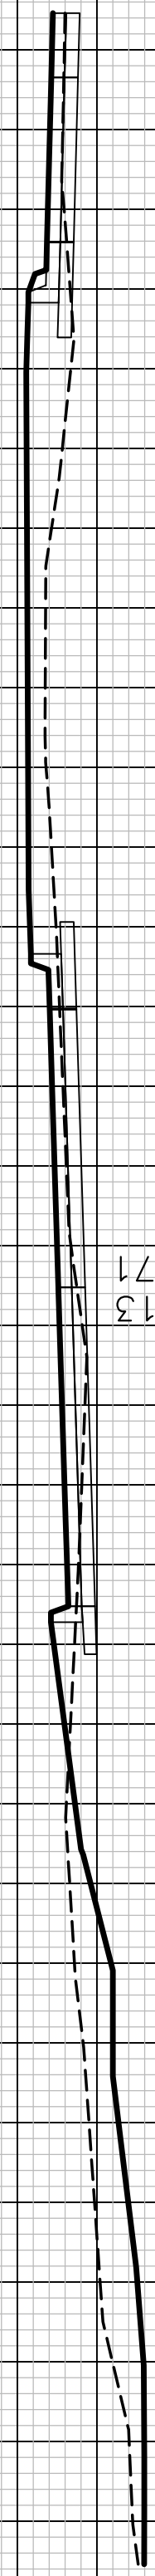

1353.13
1353.71
0

STREET NAME