


COURTYARDS AT JACOBS FARM SECOND ADDITION
ROUNDBOUT - (2)
CROSS SECTIONS

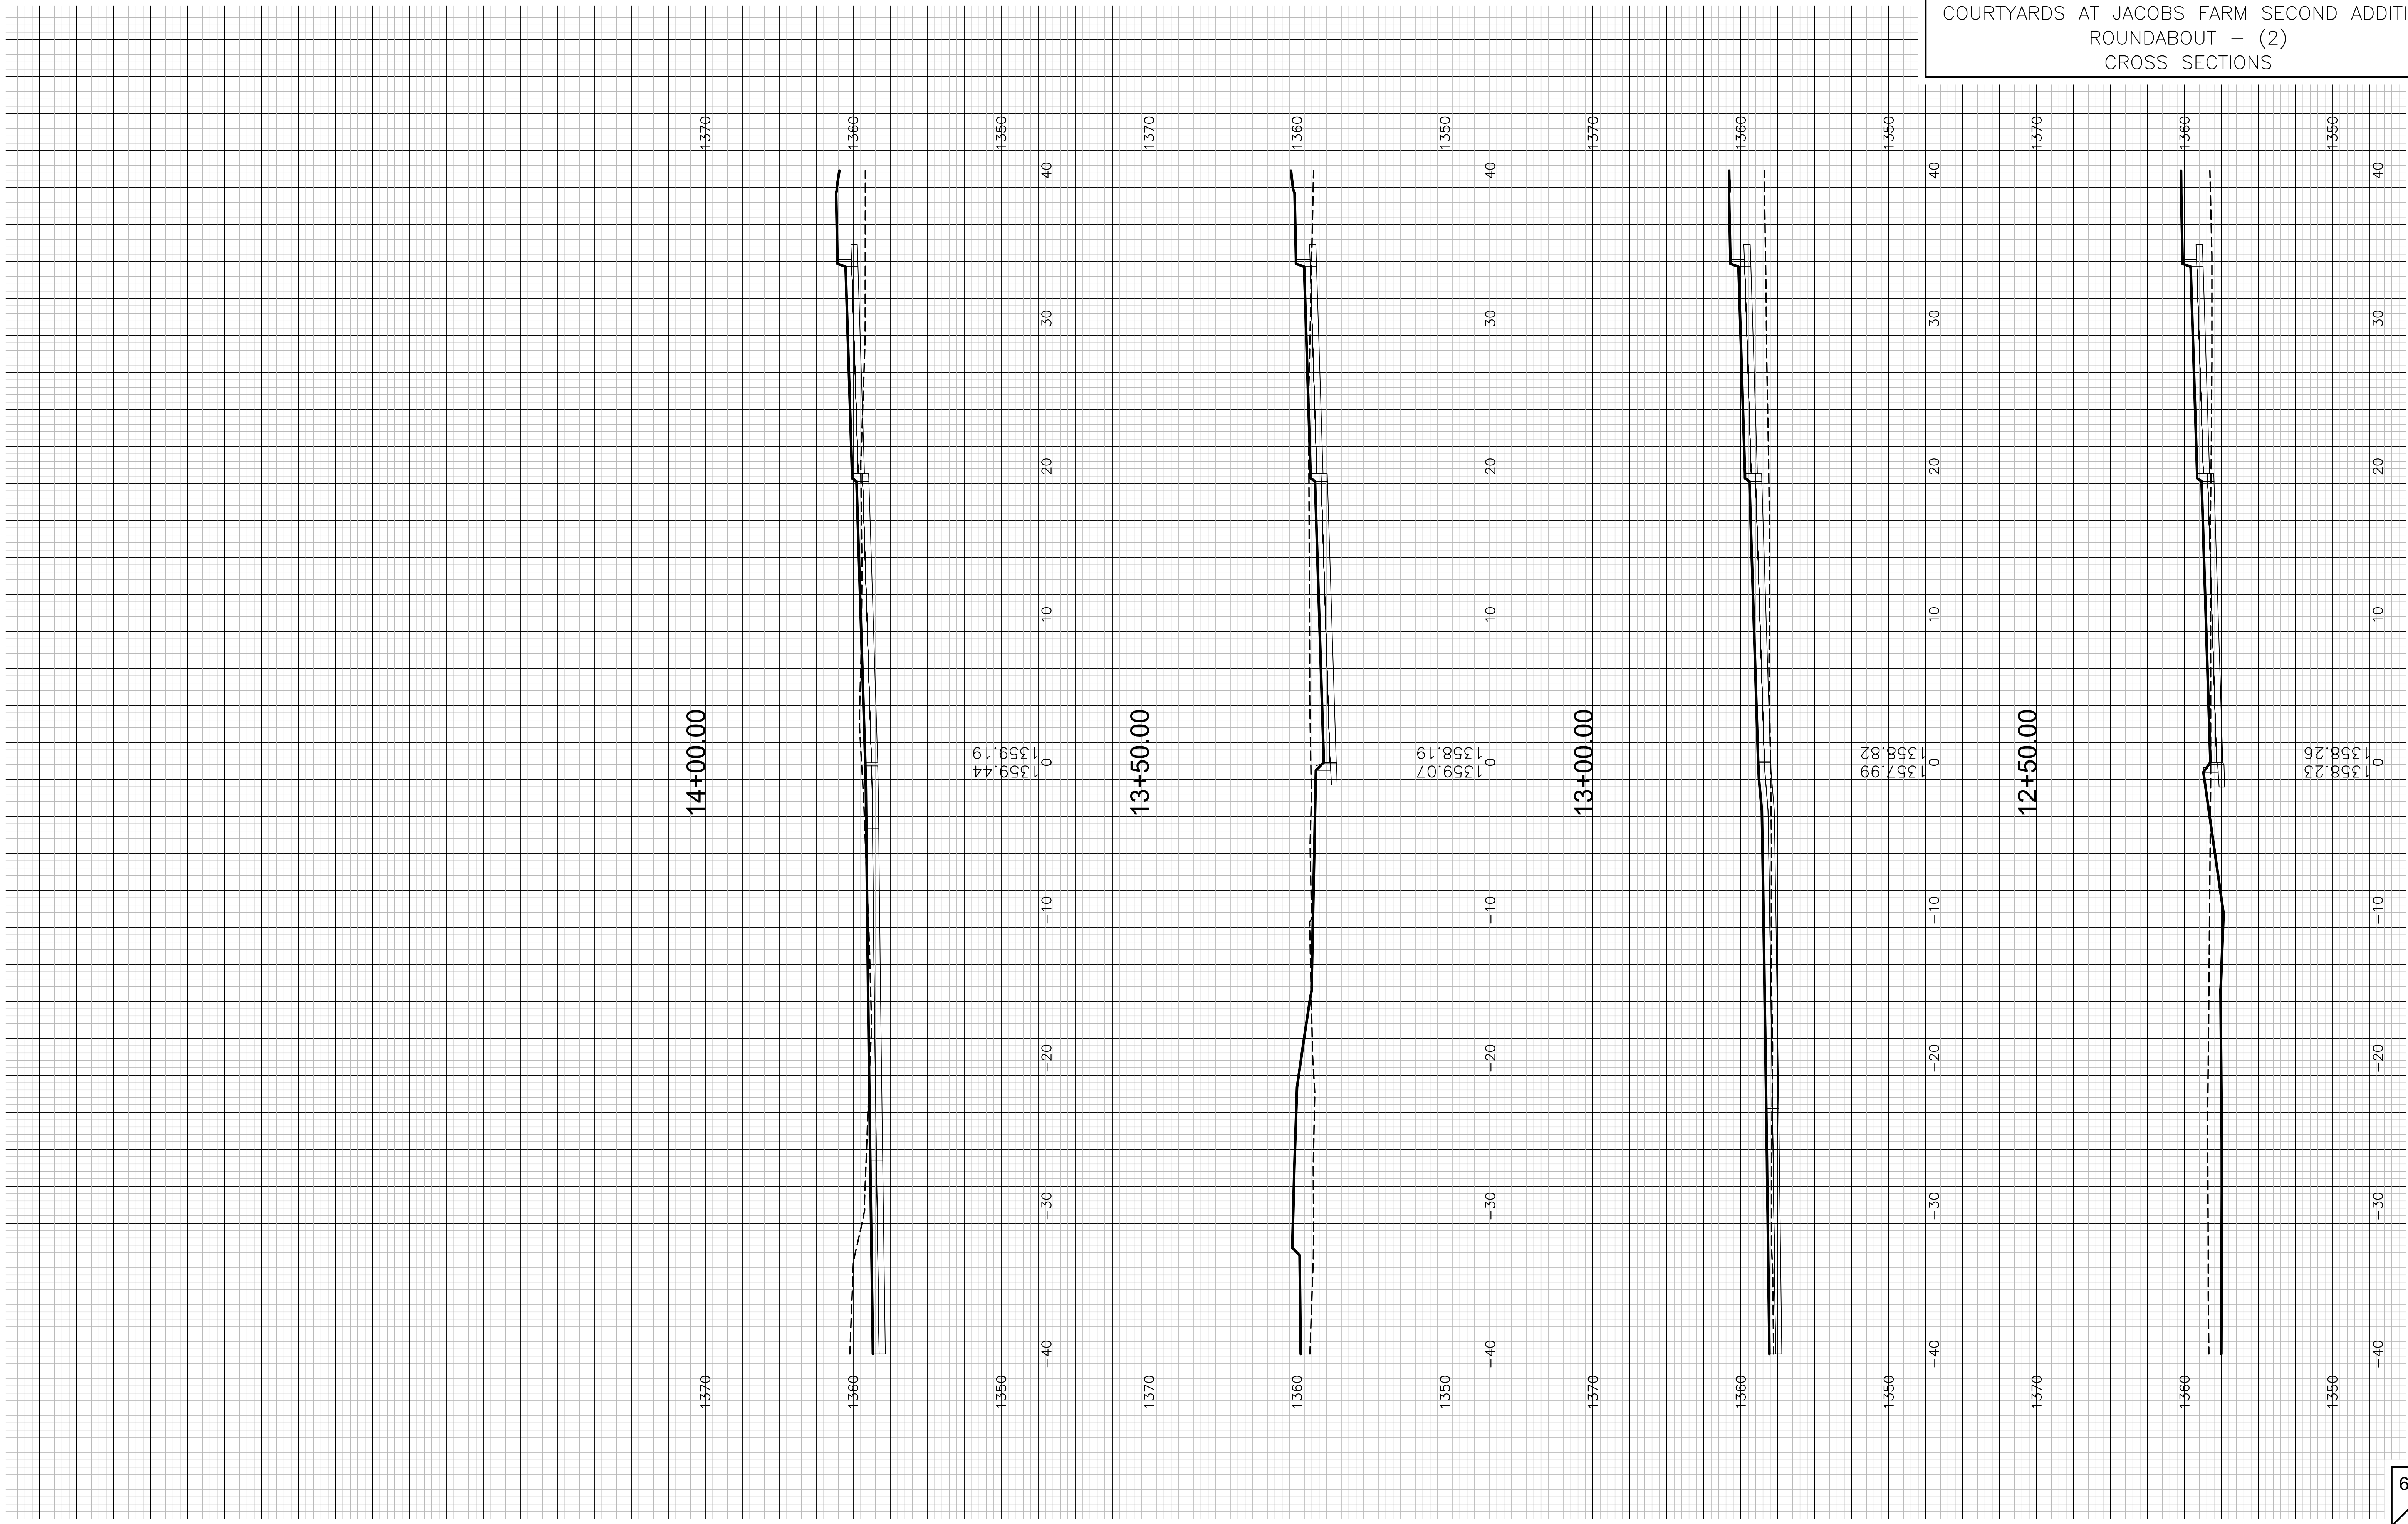

ROUNDBOUT