

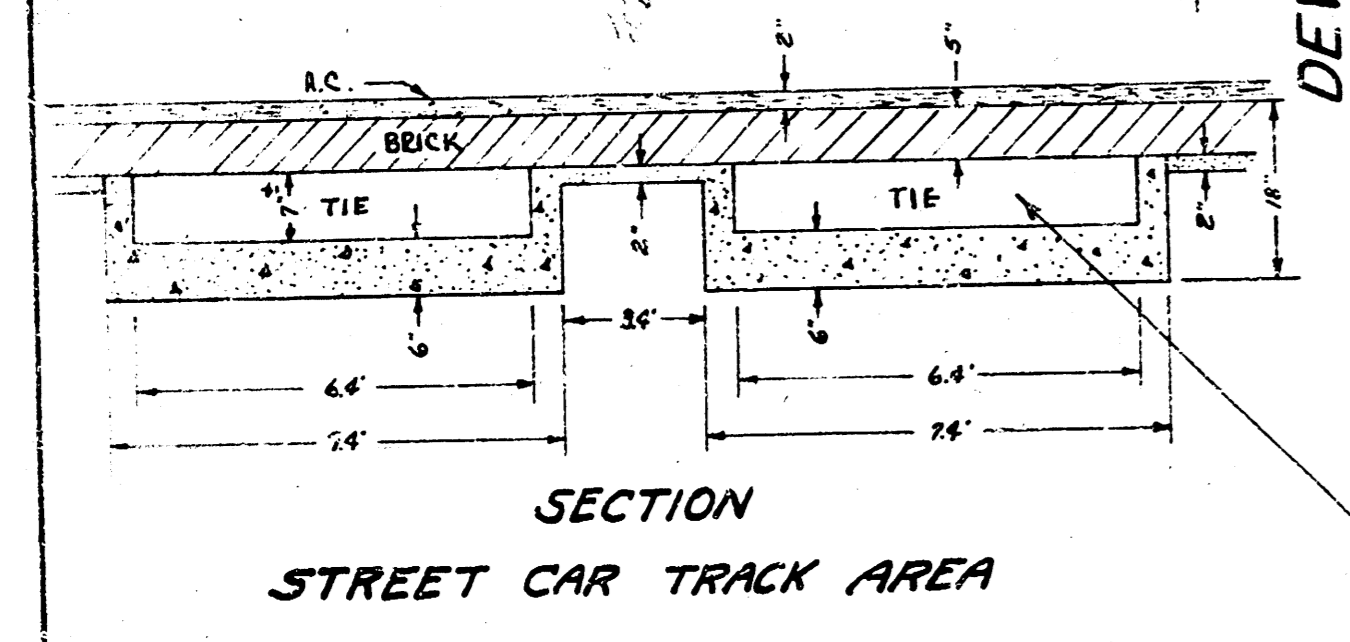
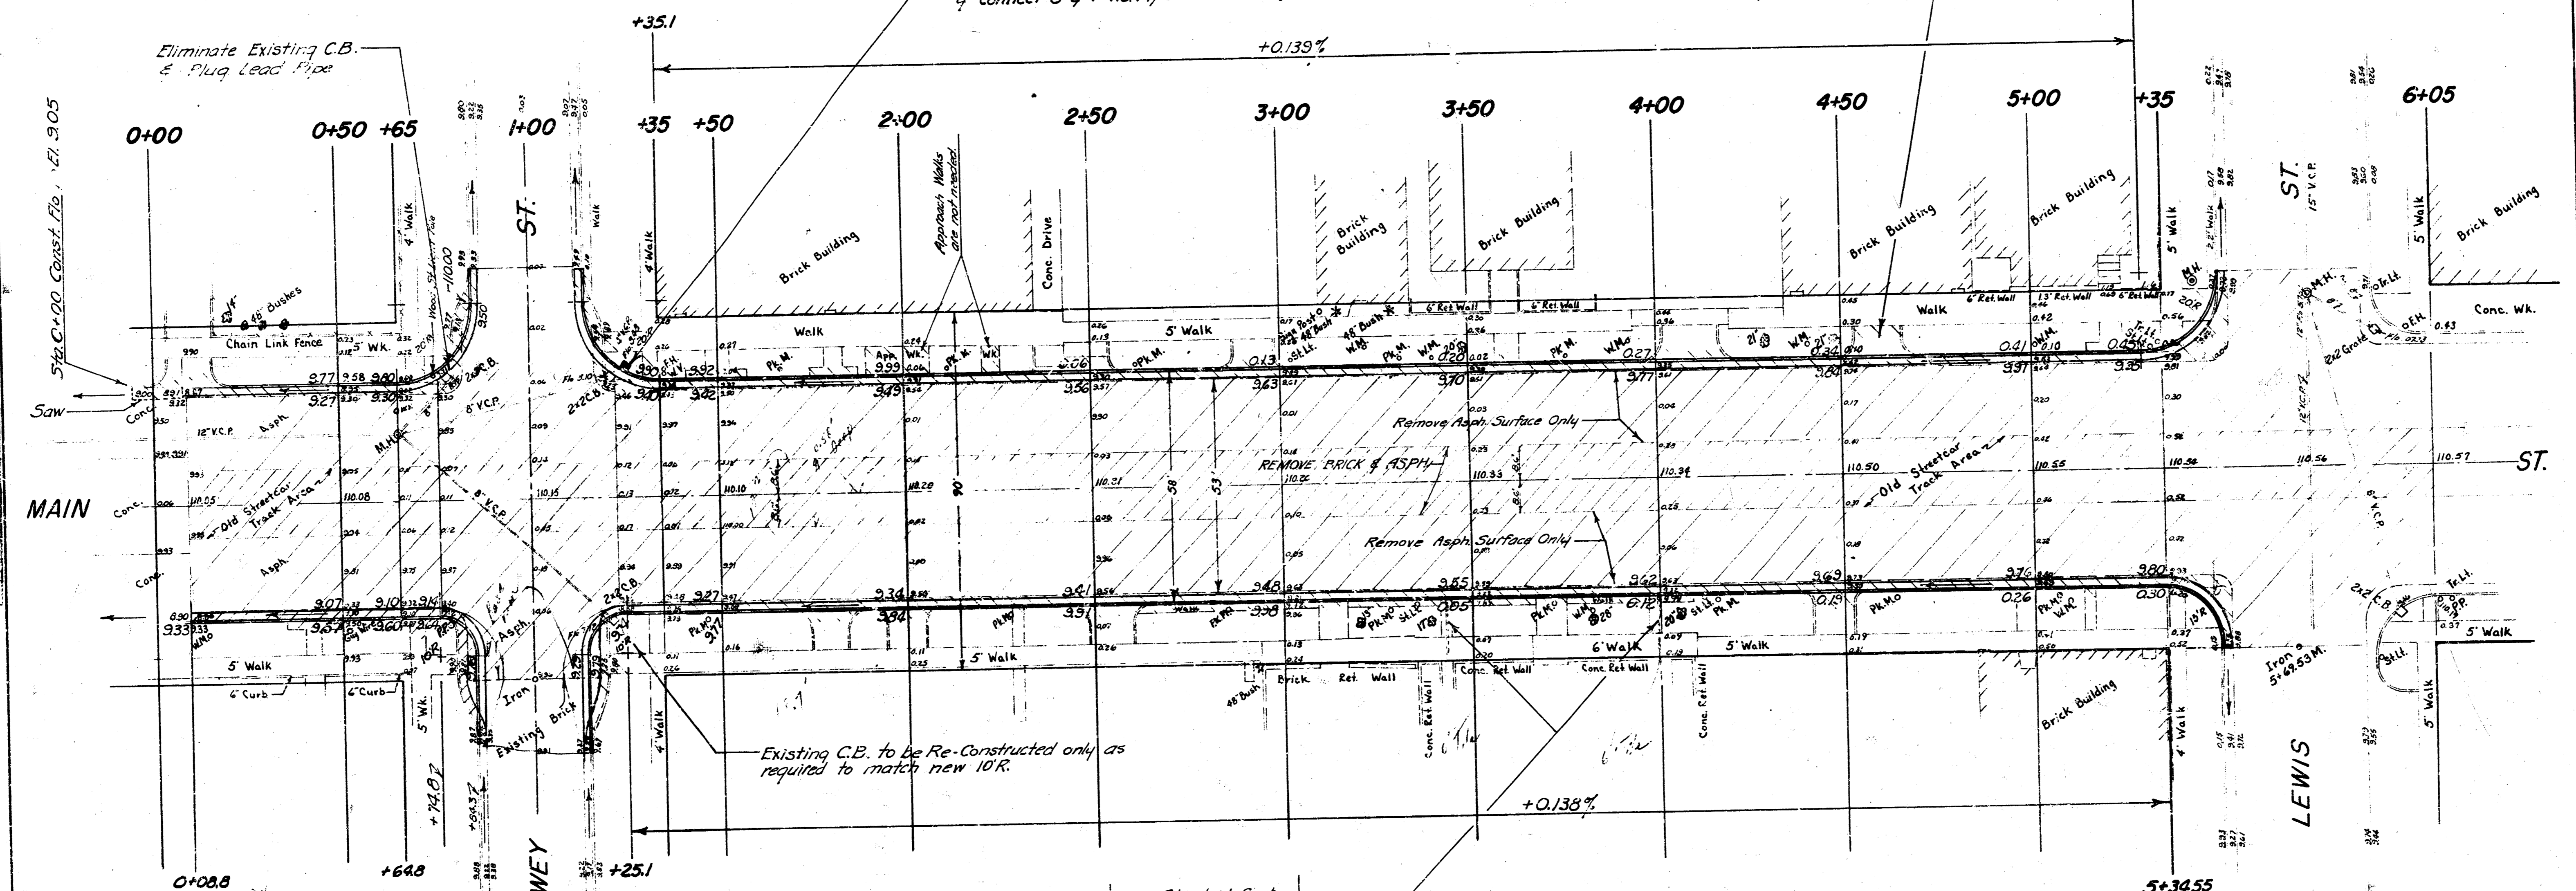


B.M. 111.745 N.E. COR. OF SECOND CONC. STEP HO. NO. 603 SO. WATER
 B.M. 110.28 "d" CUT AT BK. WK. NORTH ON N.W. COR. MAIN AND DEWEY AT S.E. COR. BRICK BLDG.
 B.M. 114.415 N.E. COR. TOP BRICK HANDRAIL TO STEPS & PORCH ON S.W. COR. MAIN & LEWIS

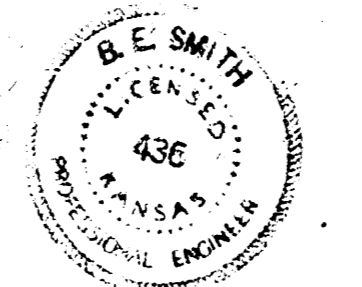

REINF. STEEL PATTERN FOR
 7" 5-SACK CONC. BASE IN OLD
 STREET CAR TRACK AREA

Remove Ties
 & Sand Fill

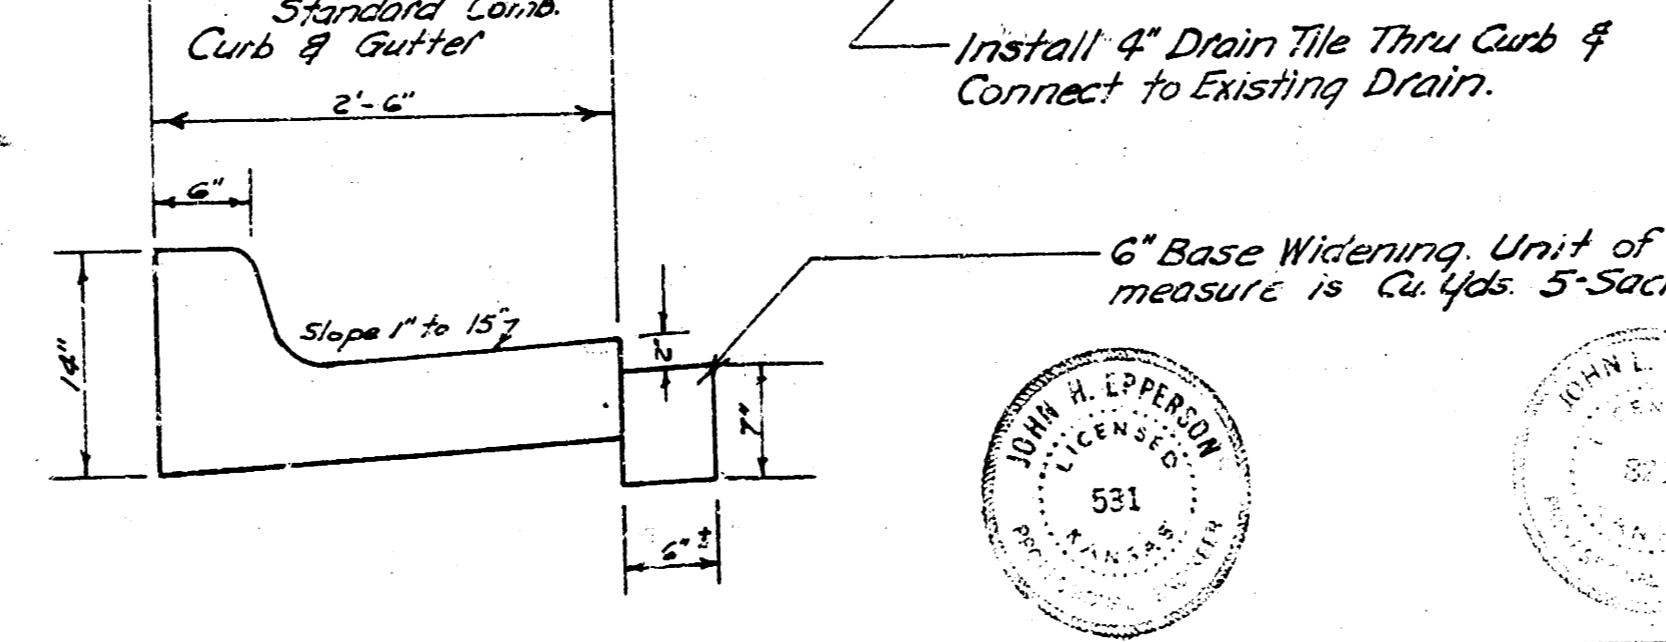

1/1

MAIN ST.
 N.L. KELLOGG TO N.L. LEWIS
 CURB & GUTTER
 AC. IMPROVE & REIMPROVE
CITY OF WICHITA, KANSAS
 B.E. SMITH CITY ENGINEER
 DATE: AUG. 60 PROJ. NO. C10-84