


PLAN  
 DATE: 11/14/13  
 BY: [Signature]  
 CHECKED: [Signature]  
 APPROVED: [Signature]

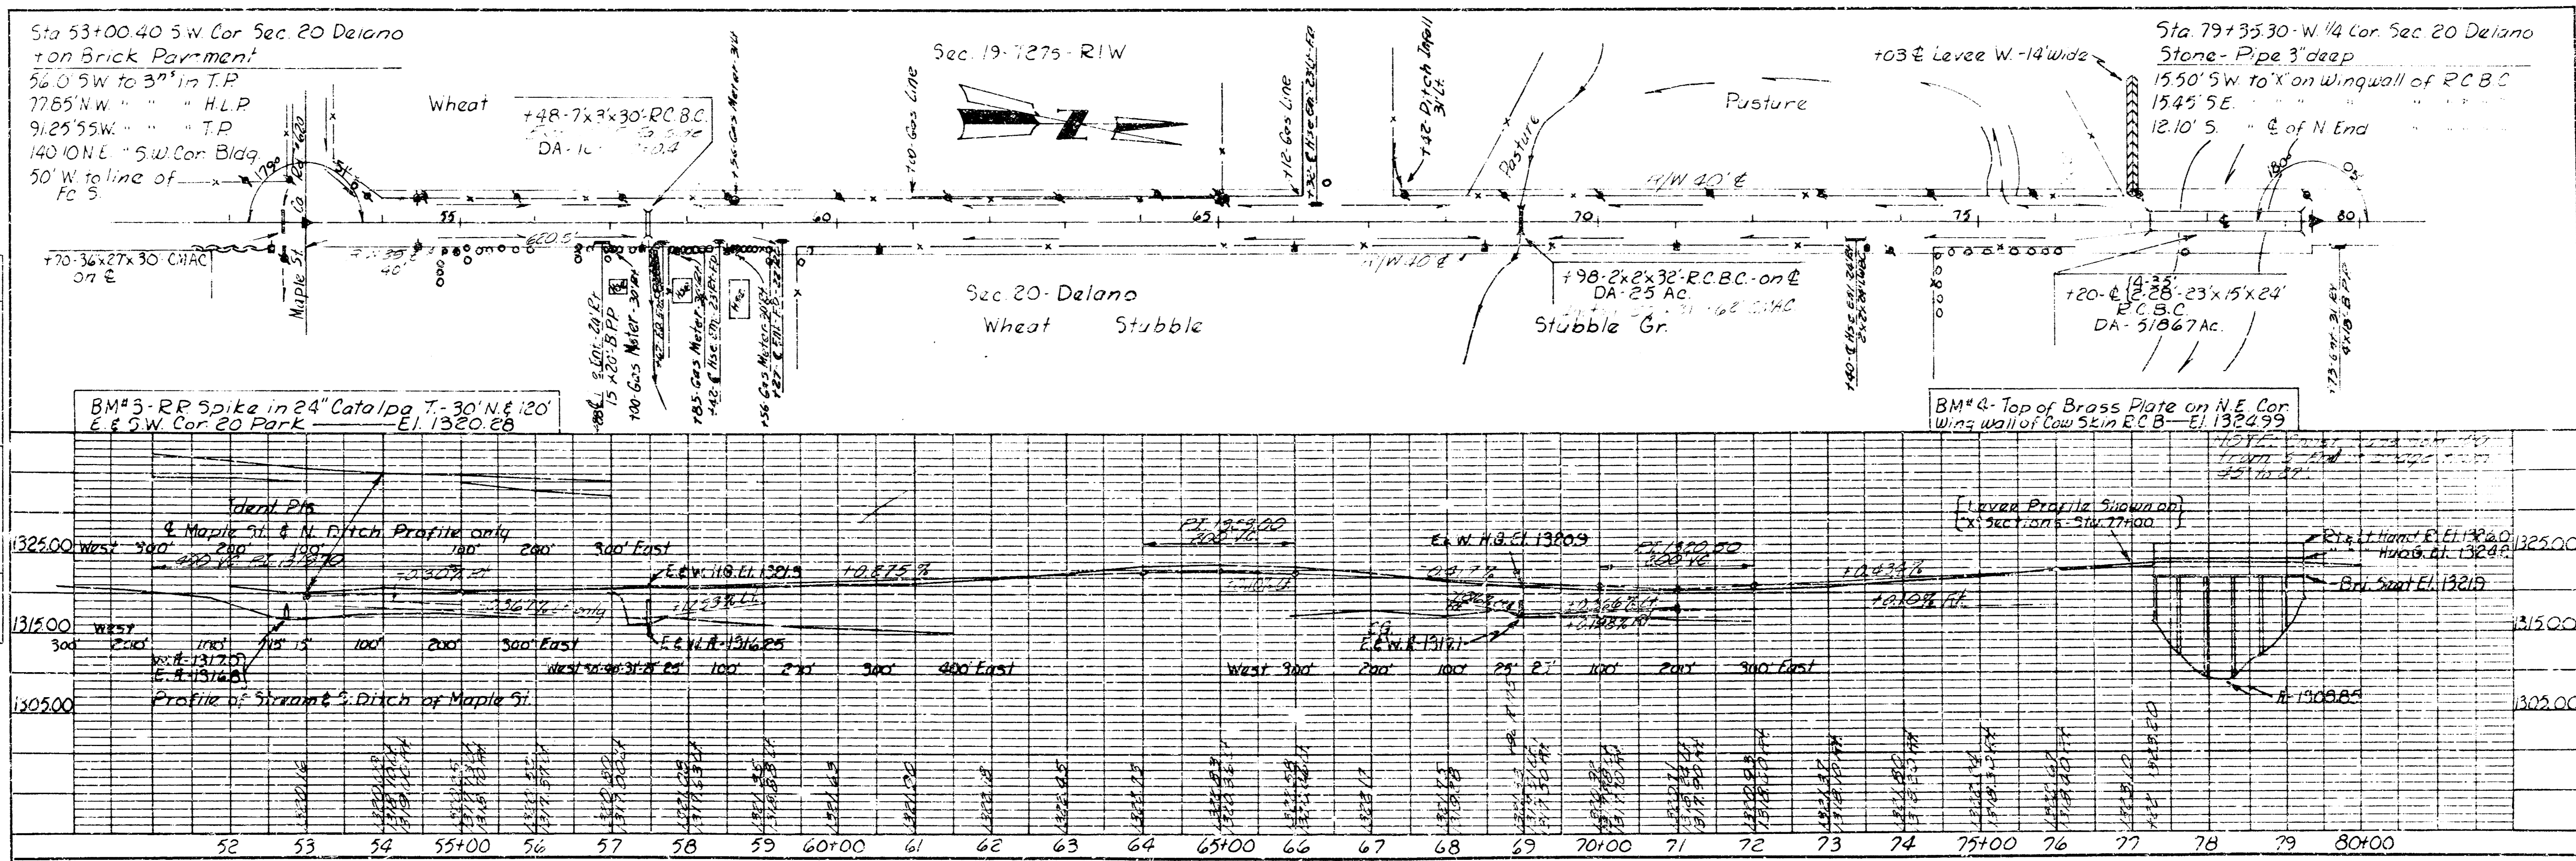

PROFILE  
 DATE: 11/14/13  
 BY: [Signature]  
 CHECKED: [Signature]  
 APPROVED: [Signature]

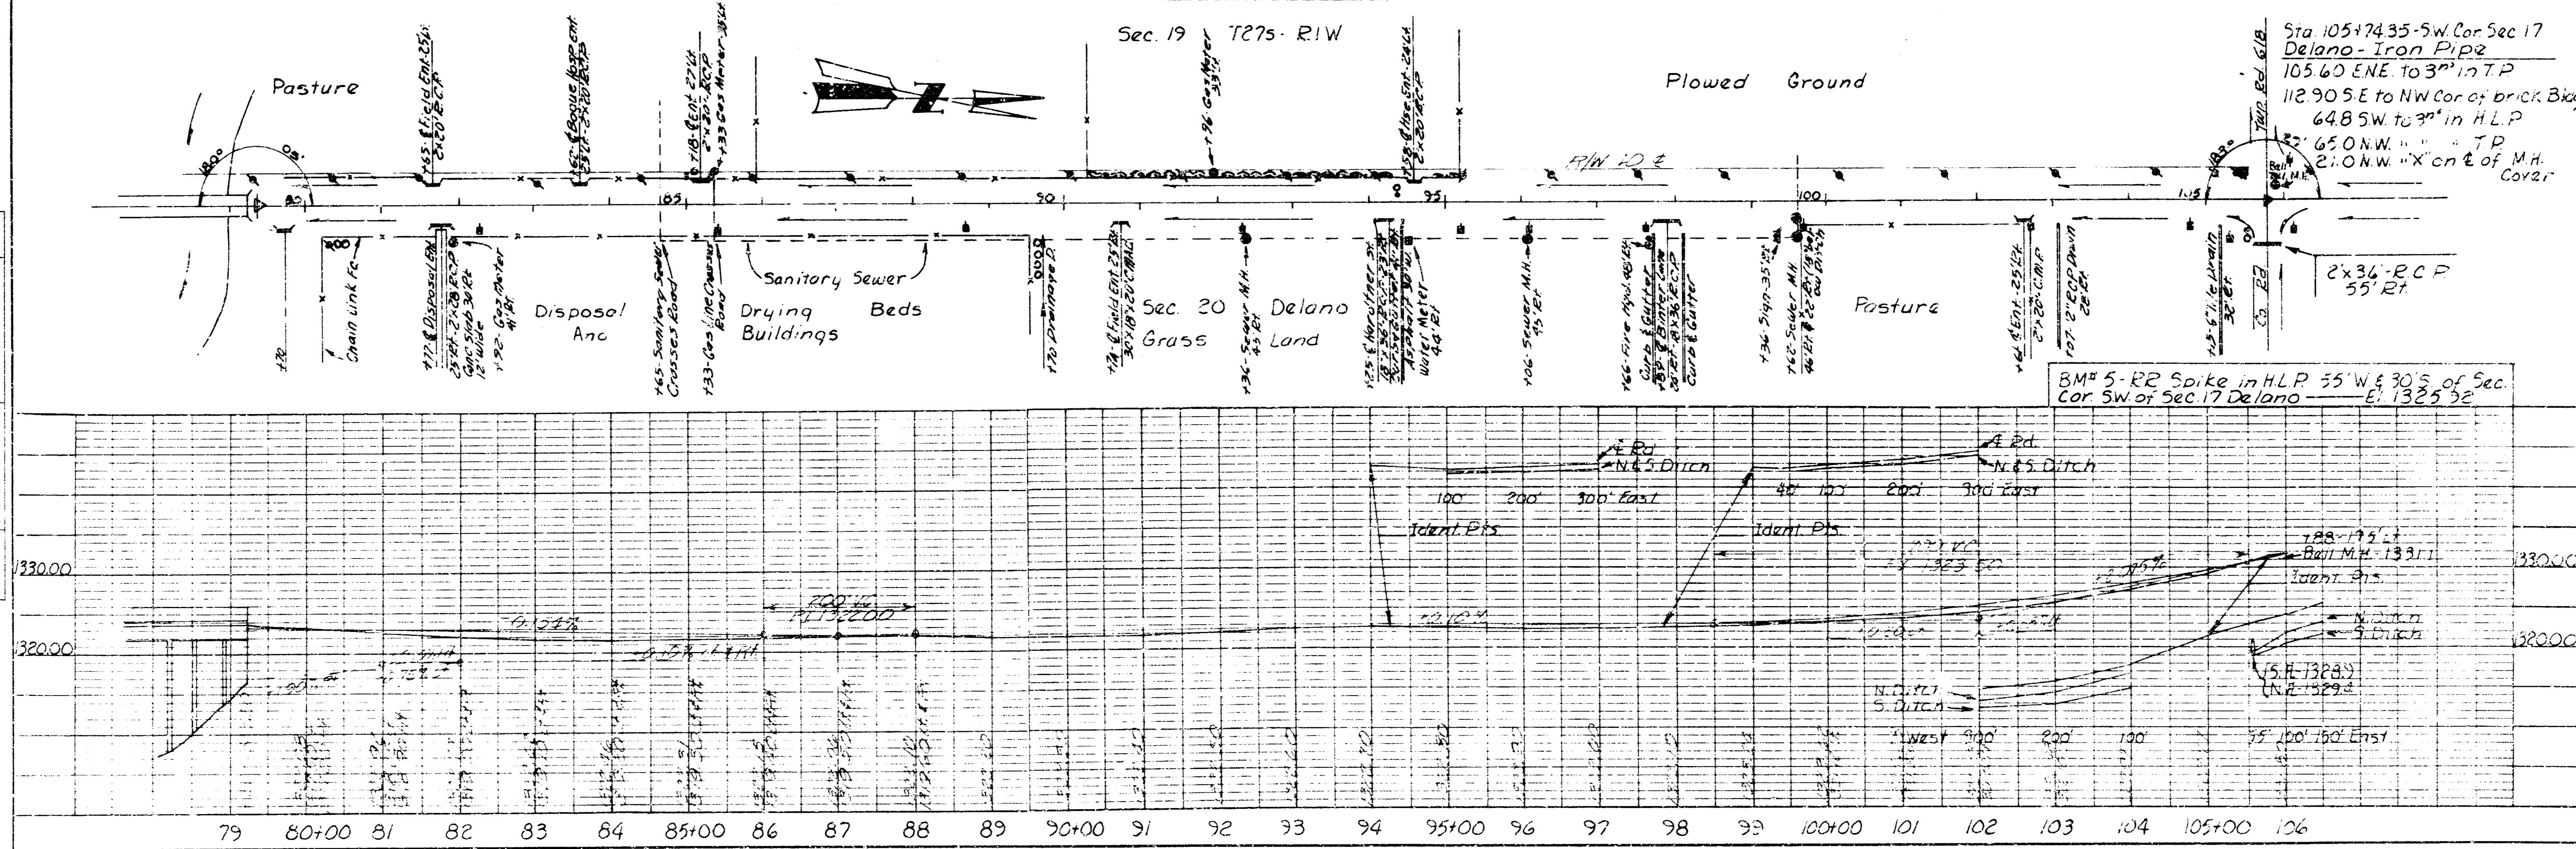


PLATE 3 PLAN PROFILE R.P.D. STANDARD  
 10000 OFFICIAL TO UNLESS OTHERWISE NOTED

MAIZE ROAD  
 MARLE TO CENTRAL

Road # 807-P Sheet 6 of 13