


B.M. 131.94 NE COR. CONC. WATER BOX APPROX. 150' S OF N.L. BENJAMIN HILLS 2ND ADD ON W.S. HALSTED
 B.M. 127.11 R.R. SPIKE E.S. 40" COTTONWOOD S.E. COR. 24TH & AMIDON
 CHAINING E ON SOUTH PROP. LINE.

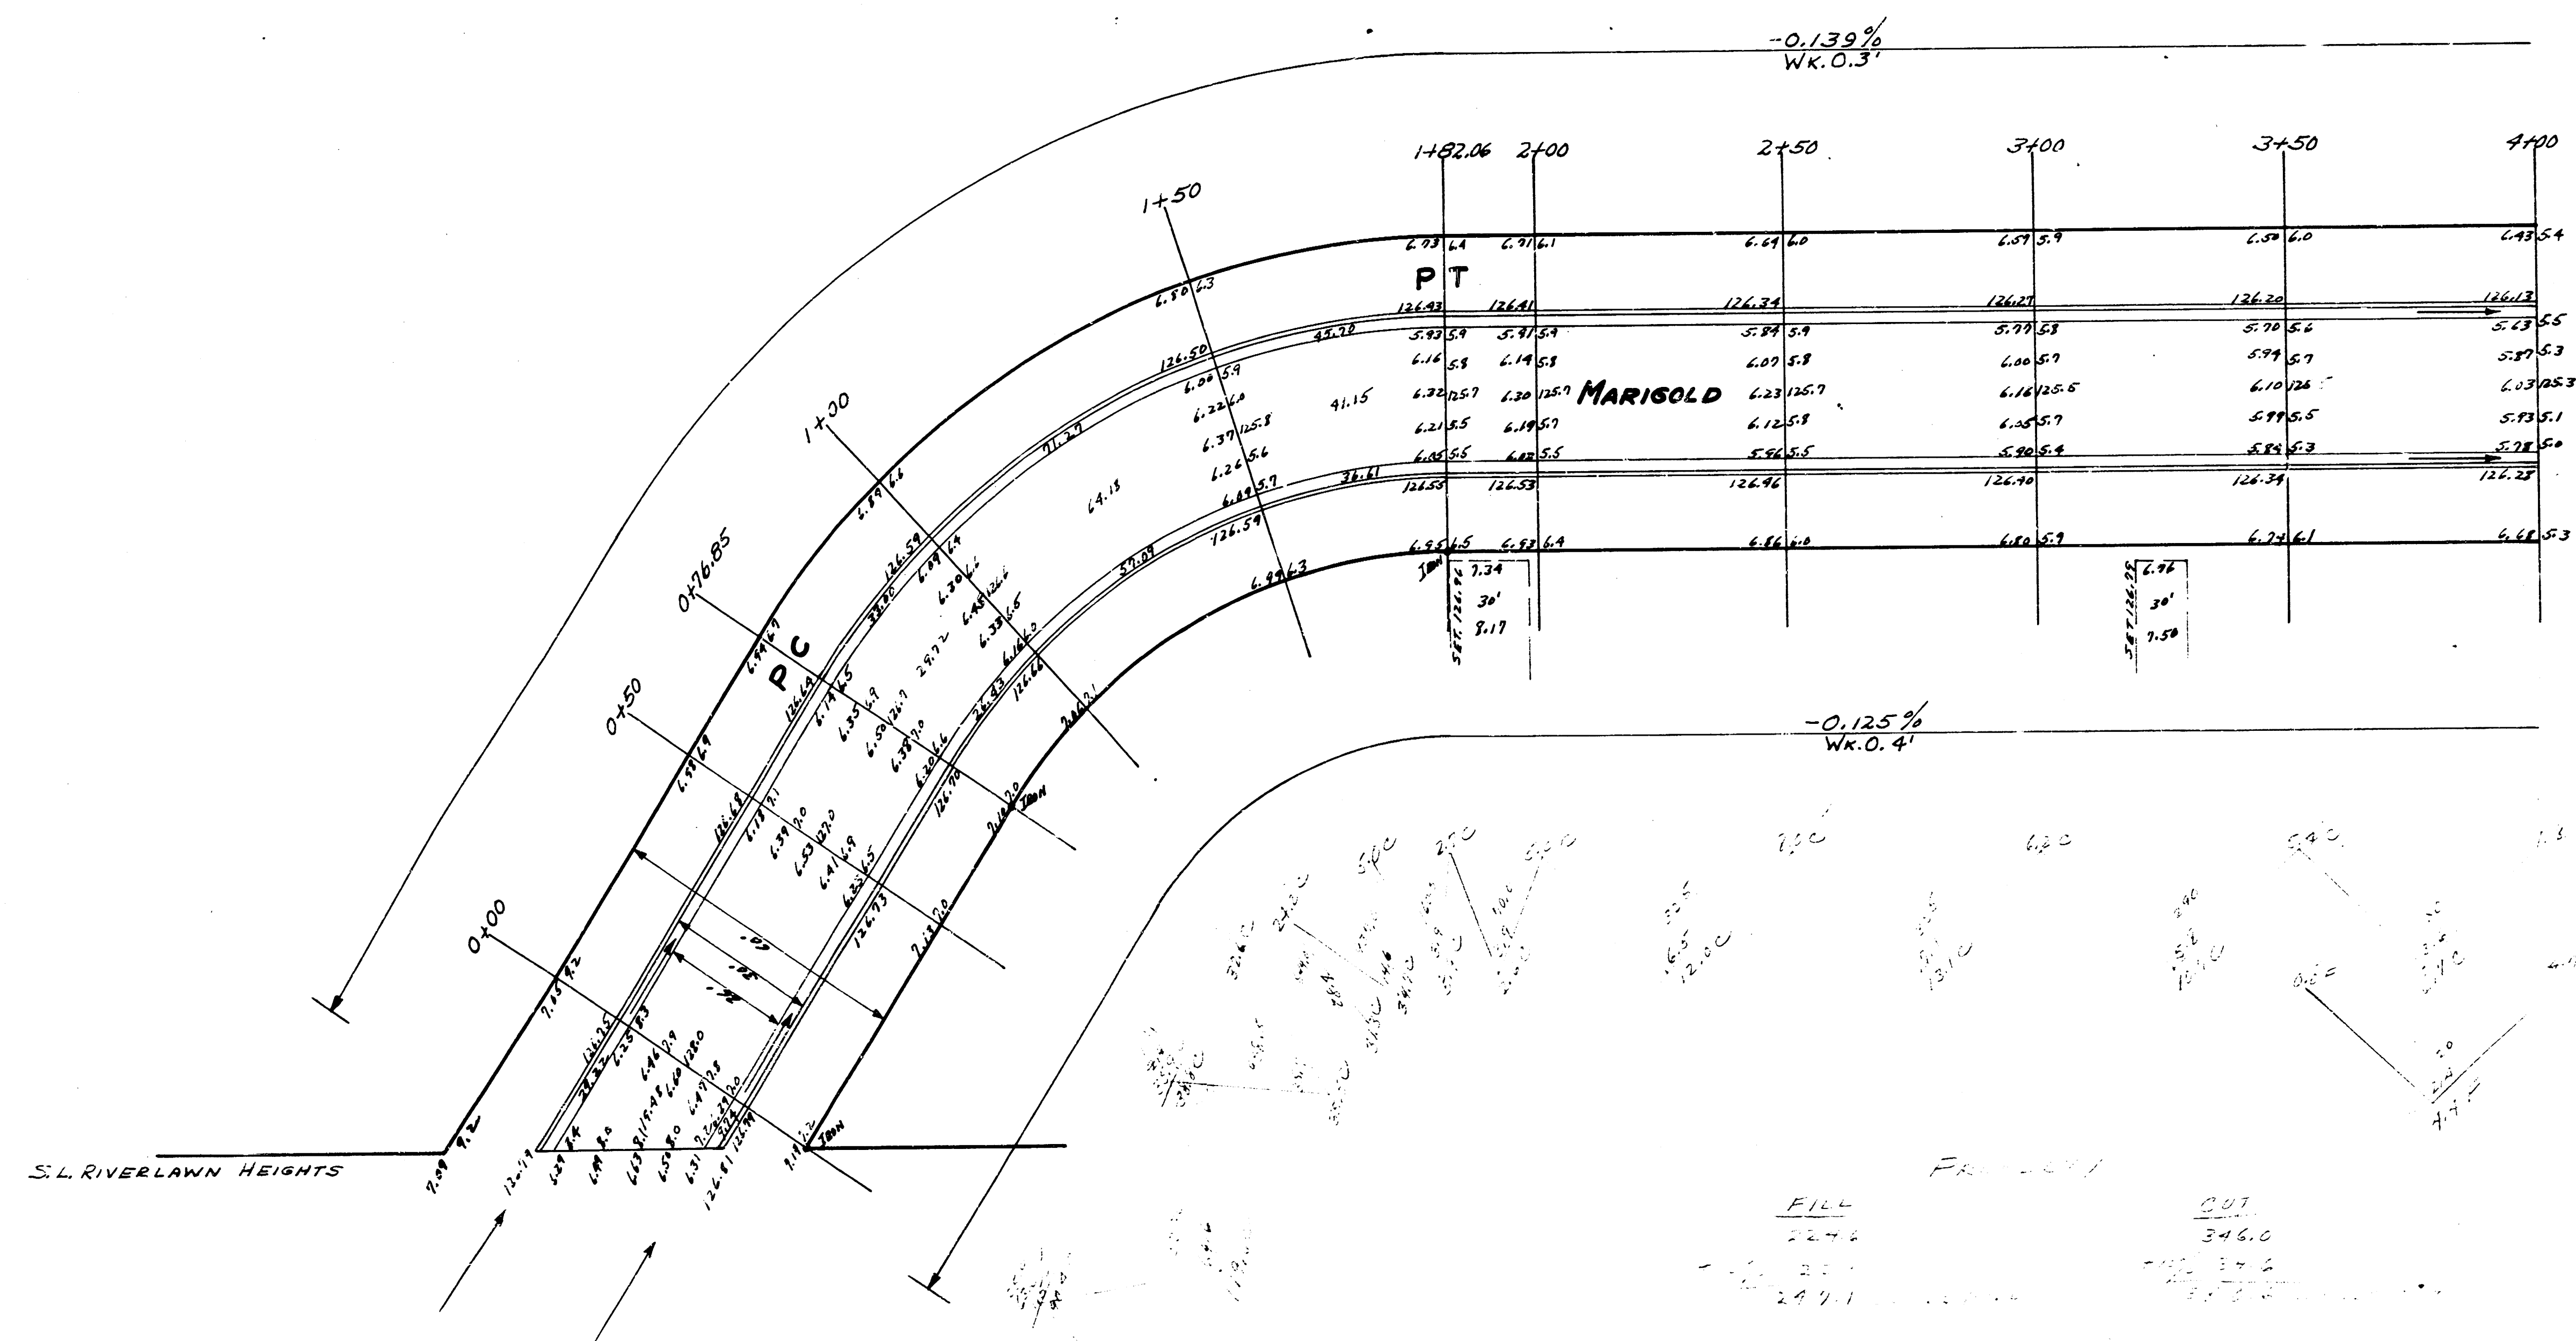

CURVE DATA BASIS ON S.P.L. R=105.76 Δ=52°				
STATION	CHORD & OFFSET TO P.C.	CHORD & OFFSET TO P.T.	DEF. L.	TOTAL DEF.
0+76.85				
1+00	25.07	34.25	6° 16' 16"	6° 16' 16"
1+50	53.75	73.43	12° 32' 32"	18° 48' 55"
1+82.06	39.66	47.34	11° 41' 3"	28° 30'

MARIGOLD LANE
 S.L. RIVERLAWN HTS ADD TO W.L. AMIDON
 26-2-30 AC.
 CITY OF WICHITA KAN.
 B.E. SMITH CITY ENGINEER
 SEPT. 1954 PROJ. NO. CM-180

