


B.T. 96.83 A.W. Cor. Conc. Poth. H<sup>o</sup> 1001 Marion Rd



NOTE: Field Engr. & Contractor  
Saw off pavement 1' from back  
of curb and replace its grade  
and location as shown.

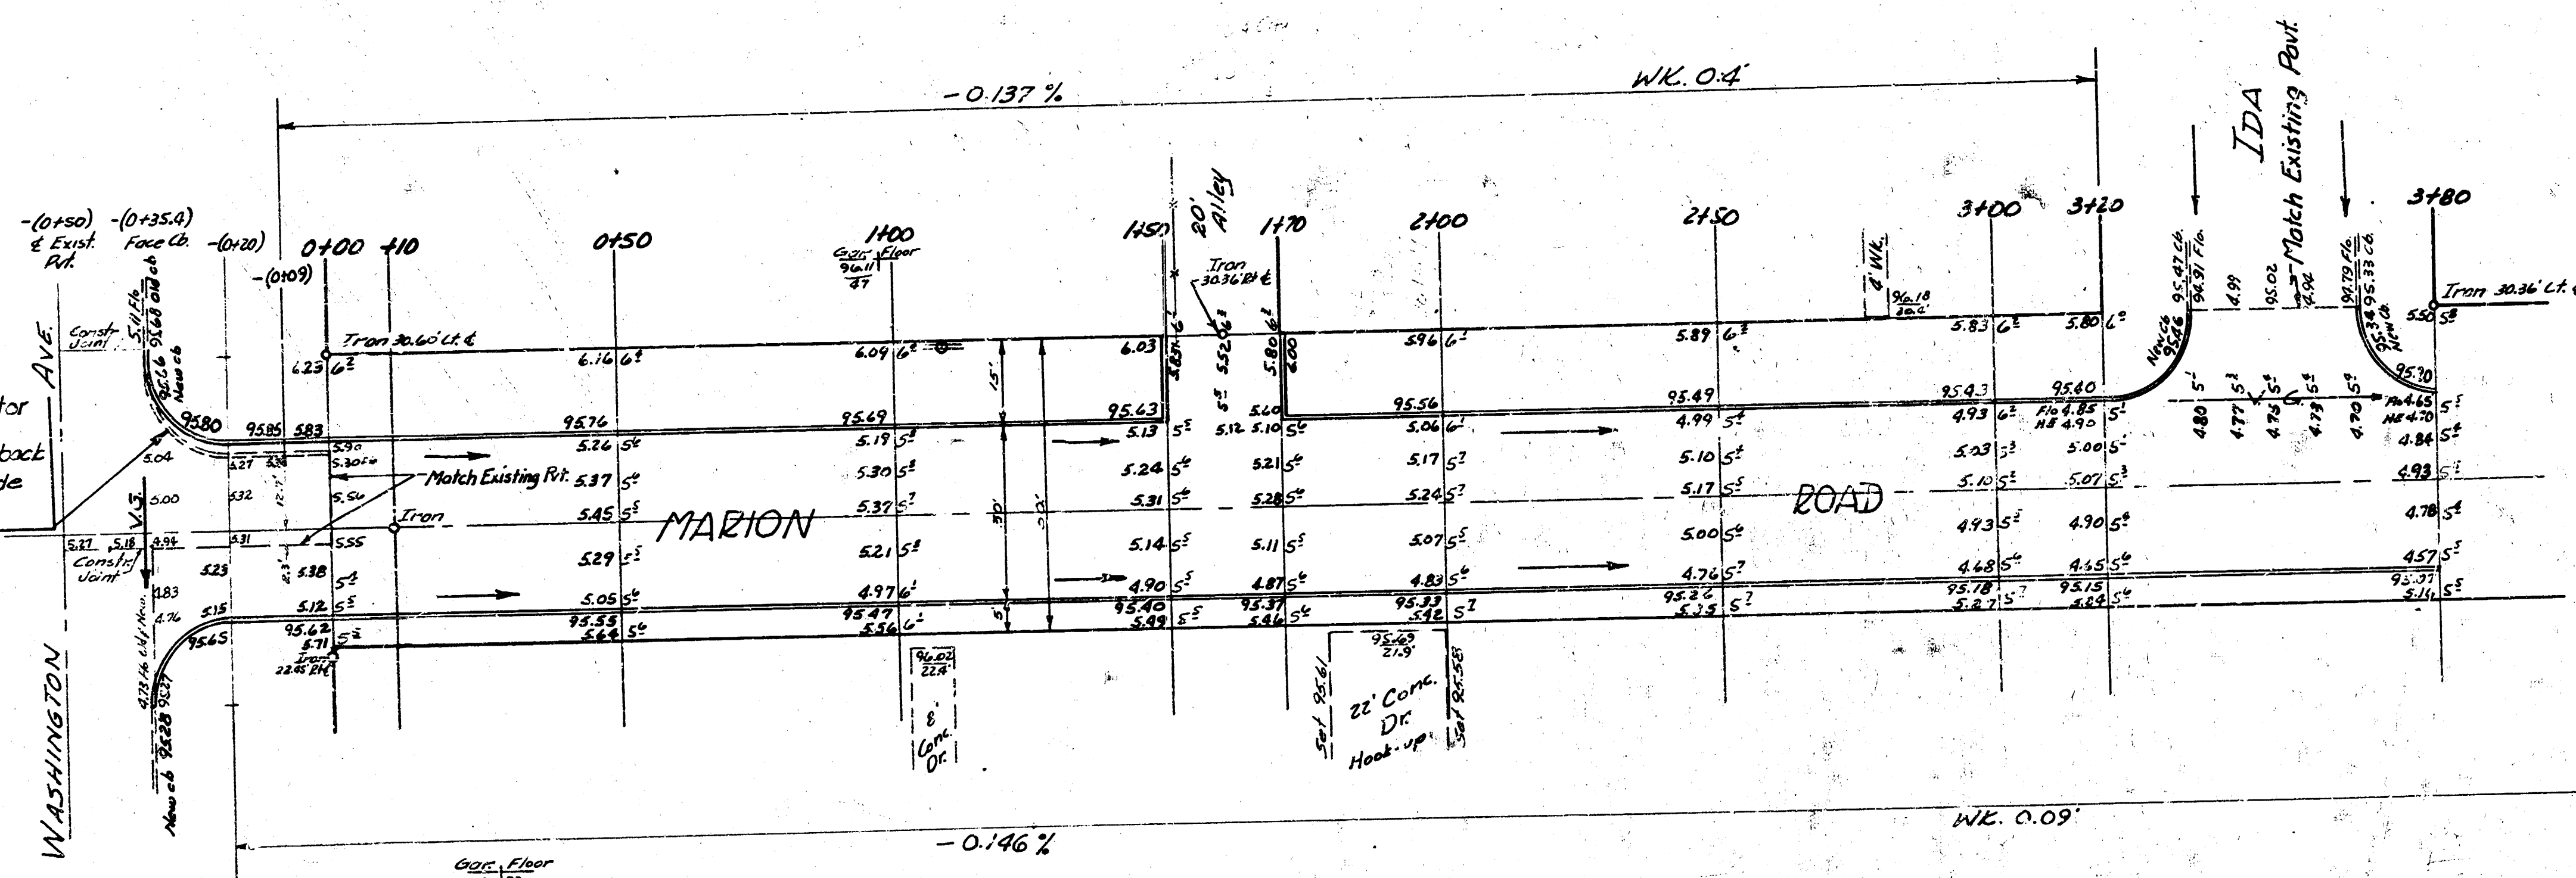

MARION ROAD  
E.L. WASHINGTON To E.L. IDA  
30' CONC. & CO.  
CITY OF WICHITA, KANSAS  
B.E. SMITH CITY ENGINEER  
JUNE 1954 PROJ. NO. C16-56