



MARKET ST.
S.L. WATERMAN-N.L. LEWIS
WIDENING & RESURFACING

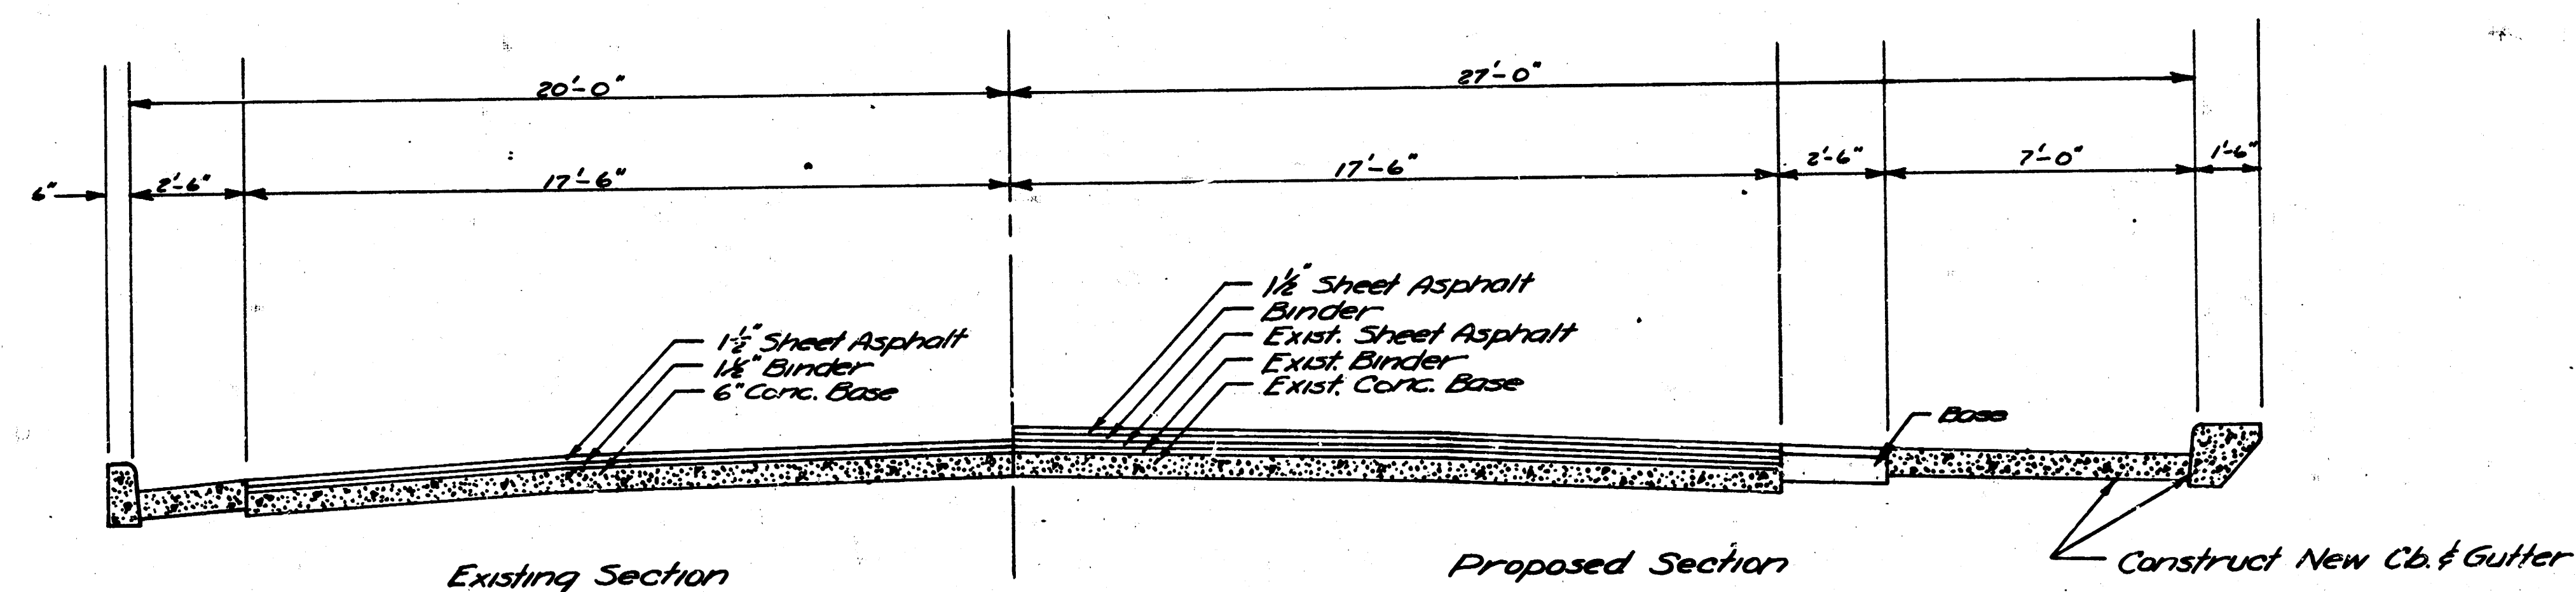

Scale: 3/8" = 1'-0"
TYPICAL SECTION
S.L. WATERMAN-N.L. LEWIS

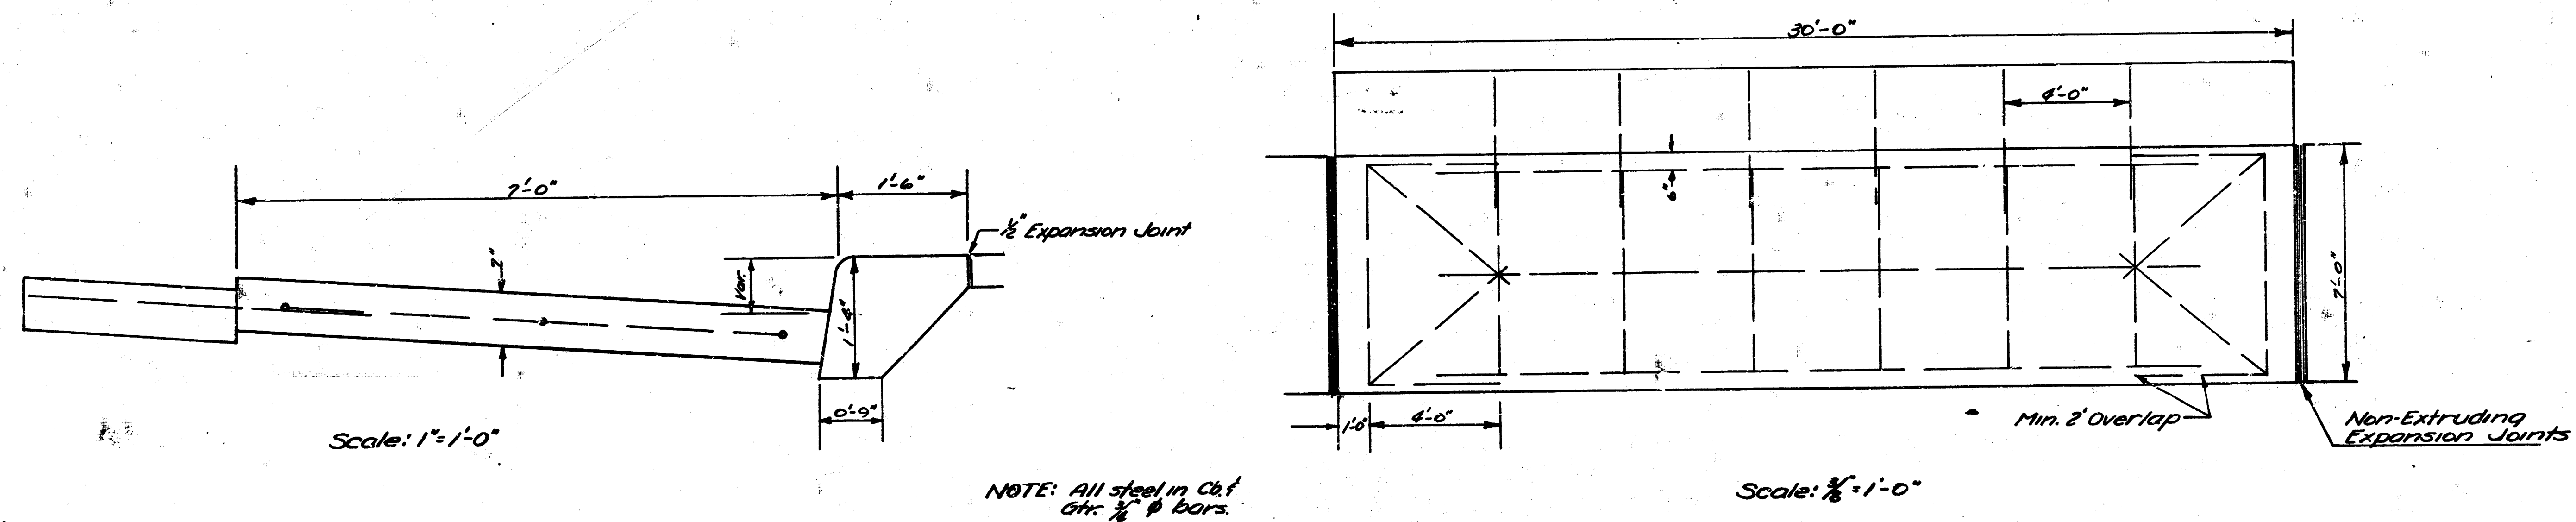

DETAILS of CURB & GUTTER

